


FINAL SURVEY	SURVEYED	BY	DATE
NOTE BOOK	PLOTTED		
NO.	TEMPLATE		
	AREAS CHECKED		
	AREAS CHECKED		

ORIGINAL SURVEY	SURVEYED	BY	DATE
NOTE BOOK	PLOTTED		
NO.	TEMPLATE		
	AREAS CHECKED		
	AREAS CHECKED		

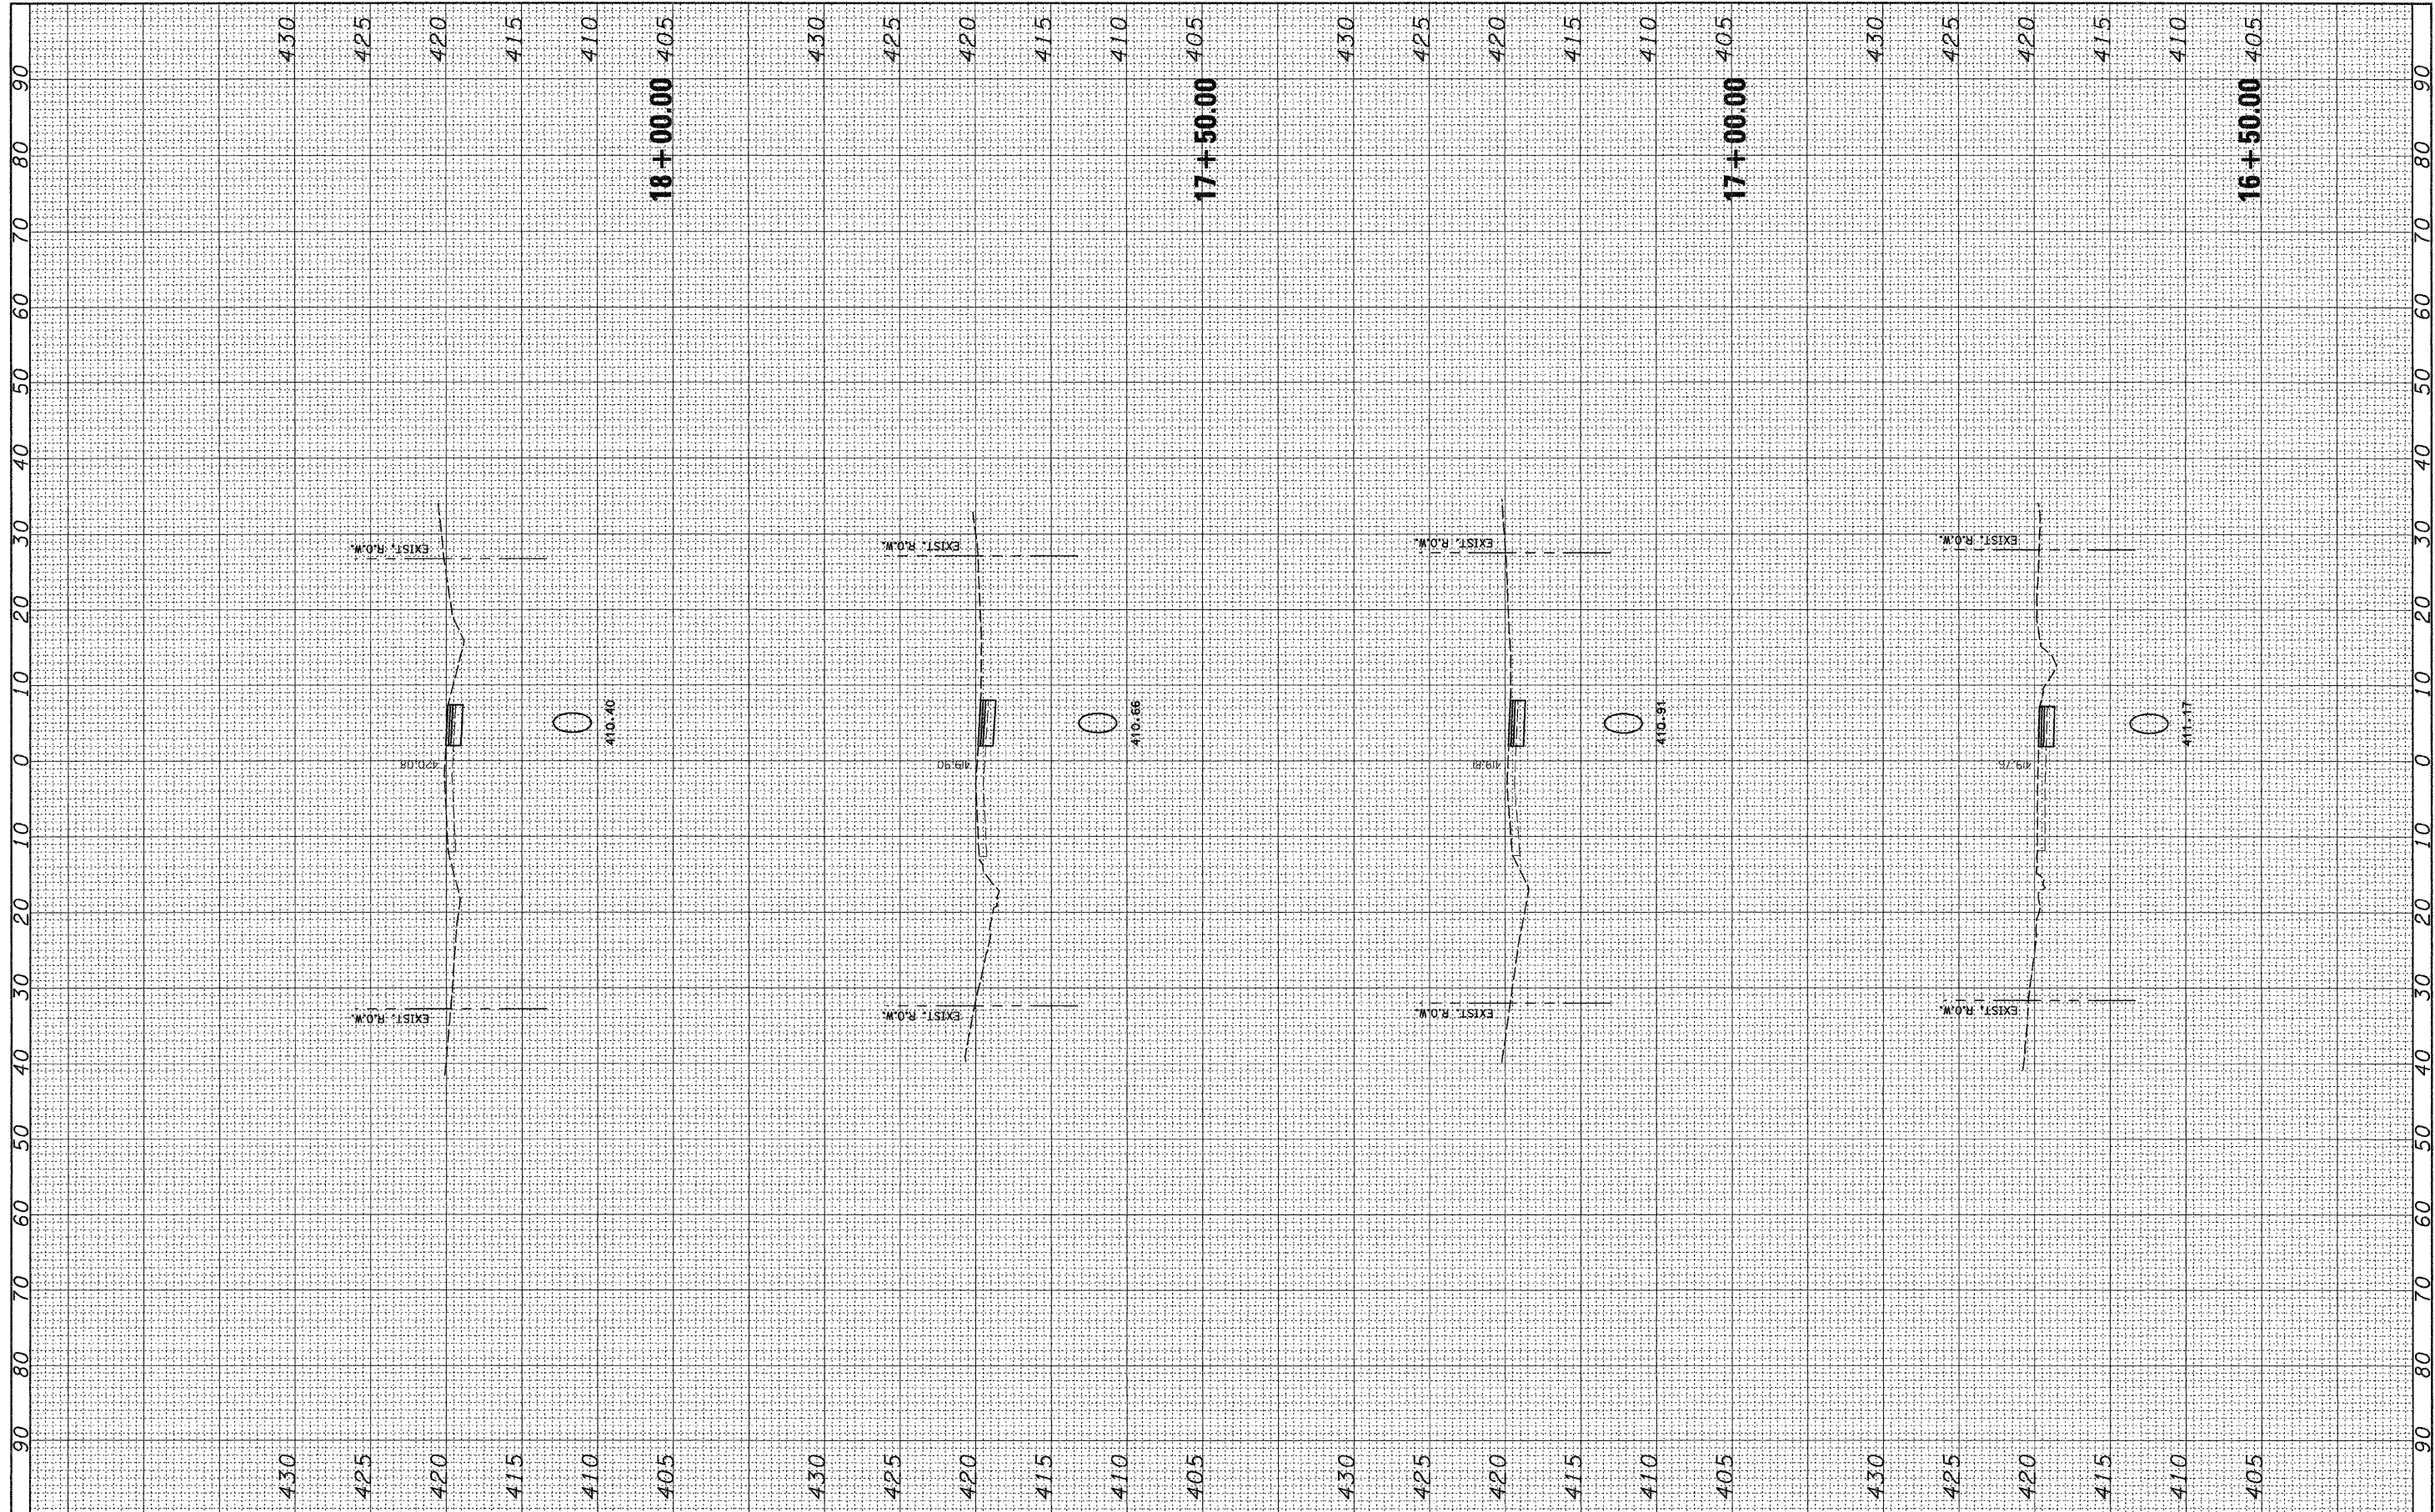

FILE NAME =	USER NAME = jeremy	DESIGNED -	REVISED -	STATE OF ILLINOIS DEPARTMENT OF TRANSPORTATION	WHIPPOORWILL LANE			F.A.U. RTE.	SECTION	COUNTY	TOTAL SHEETS	SHEET NO.
*FILE#		DRAWN -	REVISED -		9024	07-00187-02-RP	Madison	III	105			
PLOT SCALE = #SCALE#		CHECKED -	REVISED -		SCALE: SHEET NO. OF SHEETS STA. 16+50.00 TO STA. 18+00.00				CONTRACT NO. 97376			
PLOT DATE = 4/3/2009		DATE - 04/03/09	REVISED -		FED. ROAD DIST. NO. ILLINOIS FED. AID PROJECT							