


SECTION NO.	ROAD DISTRICT	COUNTY	SHEET OF SHEETS
05-14109-00-BRNEW ATHENS	ST. CLAIR	6 of 10	
FHWA REG. NO.	ILLINOIS	PROJ BROS-*	
FEDERAL AID PROJECT	CONTRACT #**		

* 163(034)
** 97377

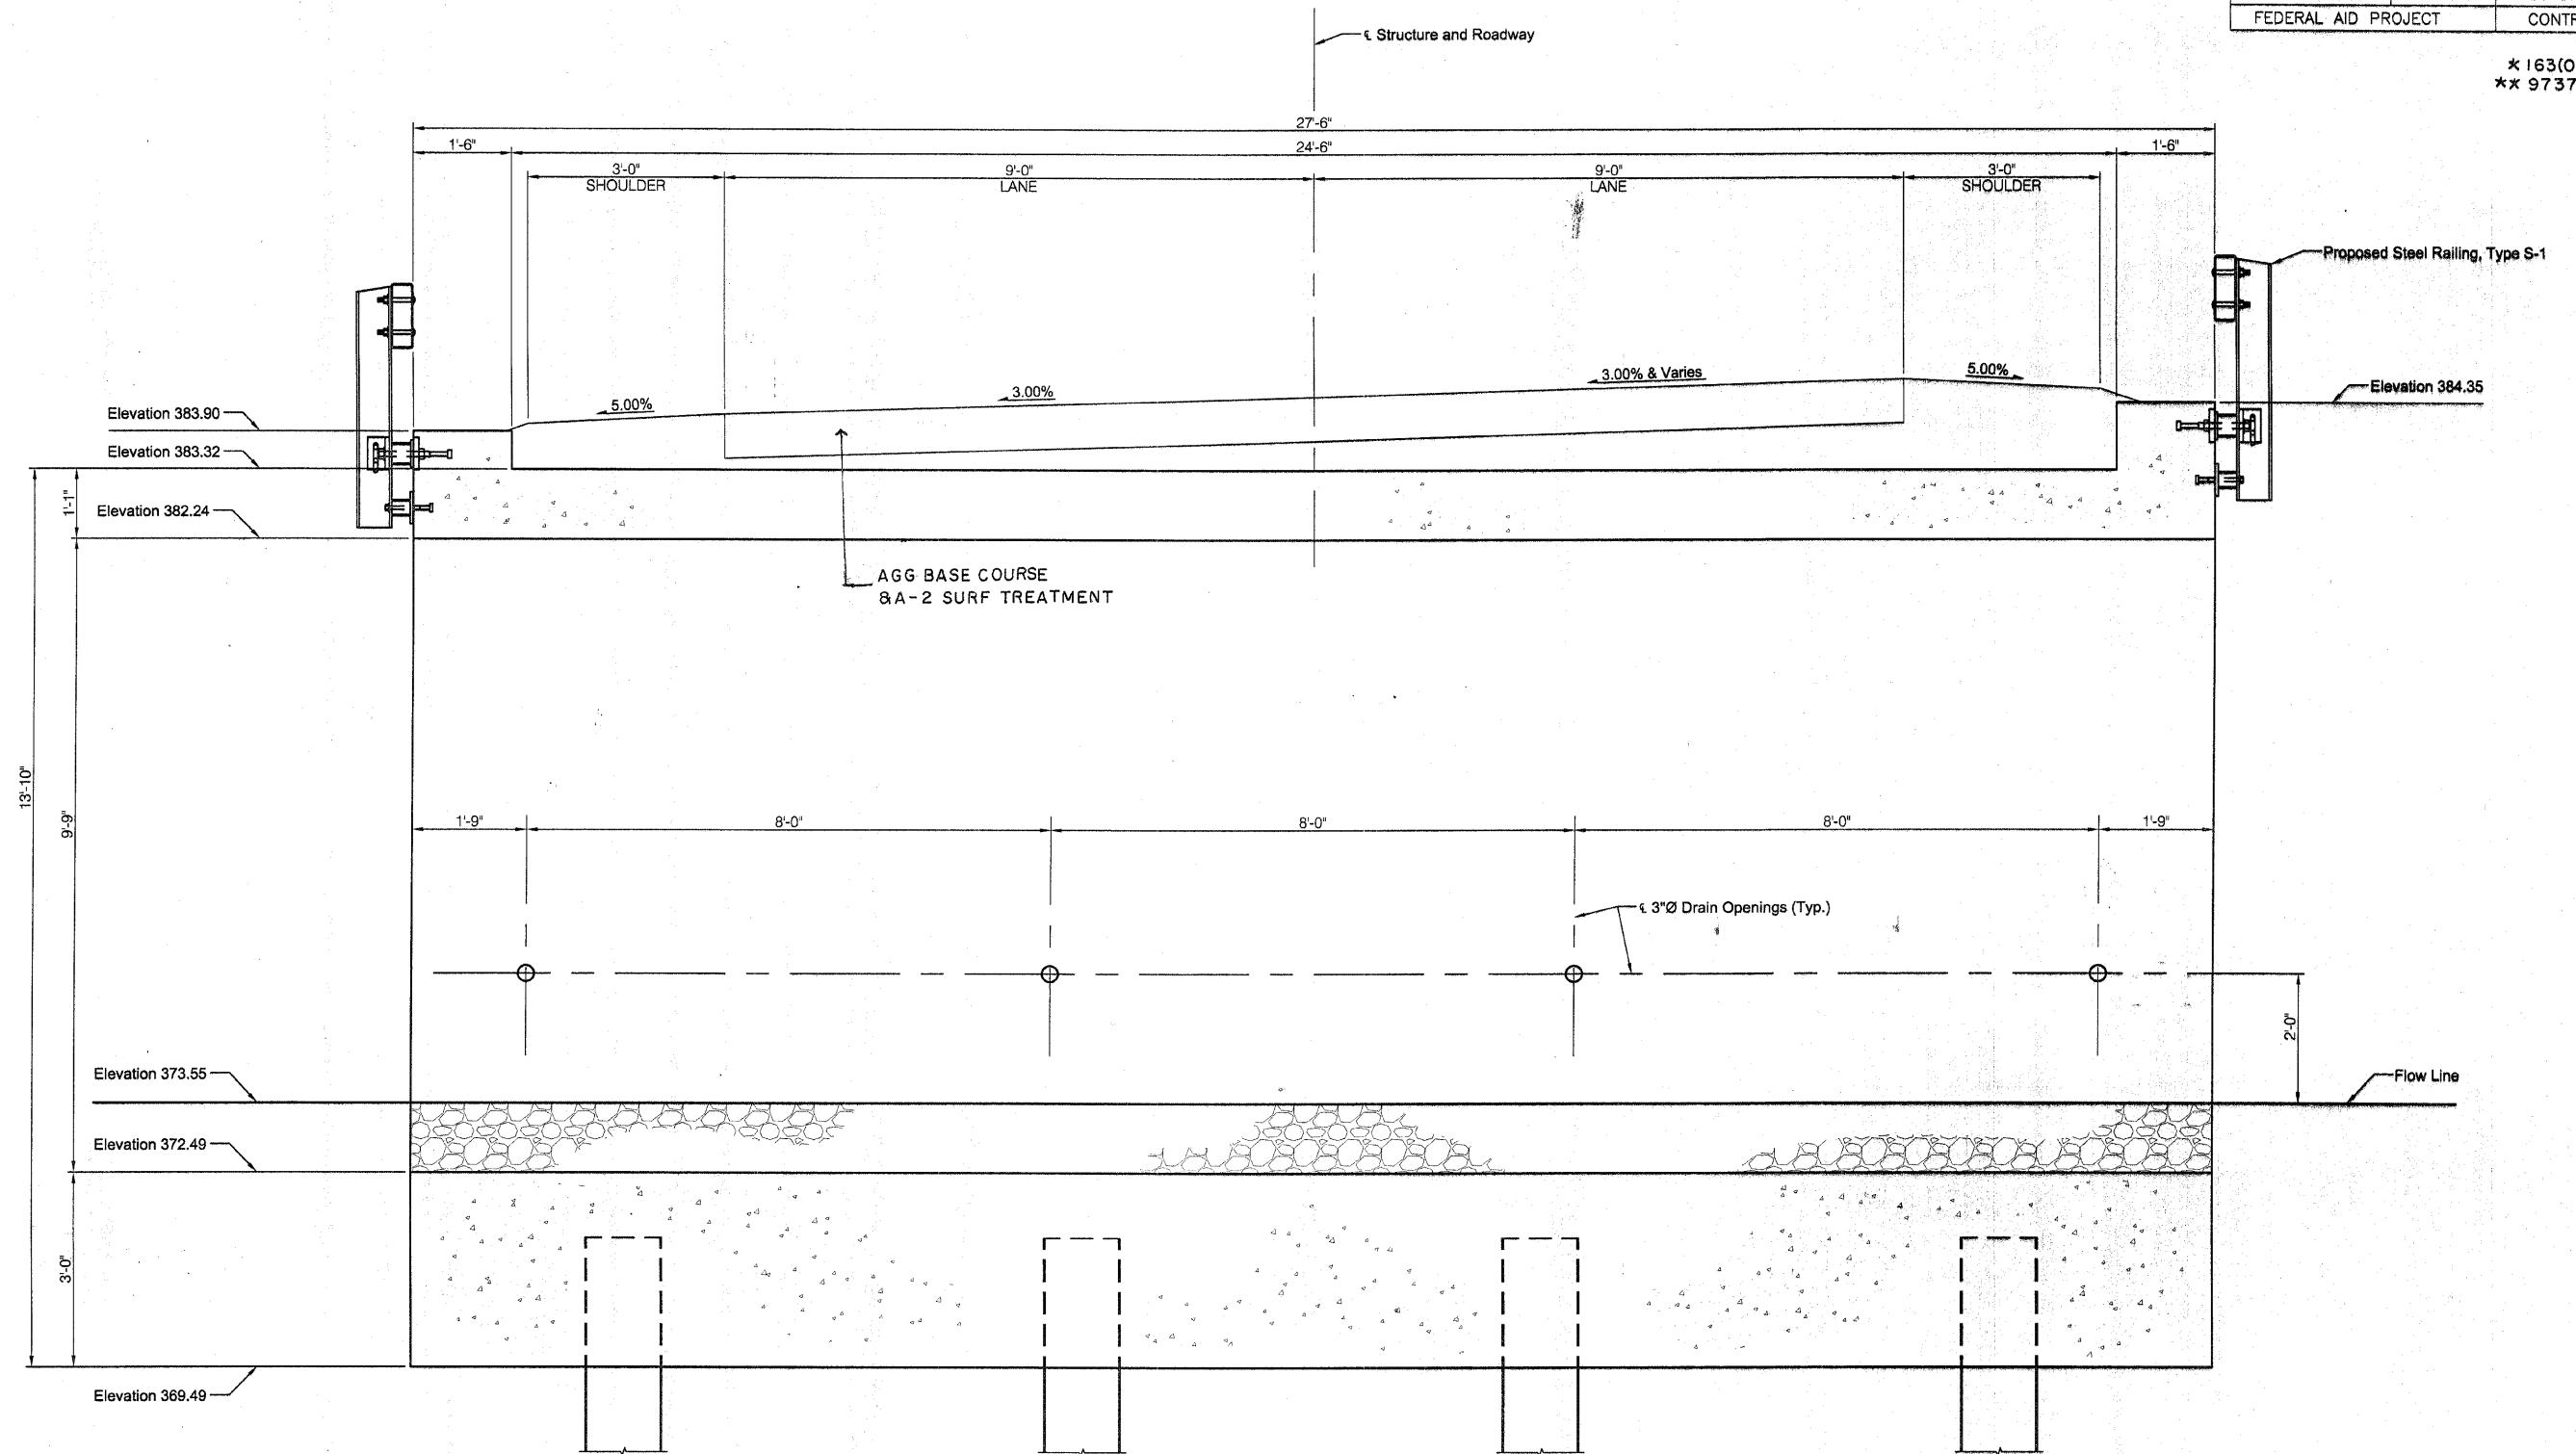

TYPICAL SECTION

	INITIALS	DATE
DESIGNED		
CHECKED		
DRAWN	JMU	06/10/08
CHECKED		



BRIDGE OVER DRY LAKE SOUGH
TYPICAL SECTION
SAINT CLAIR COUNTY