
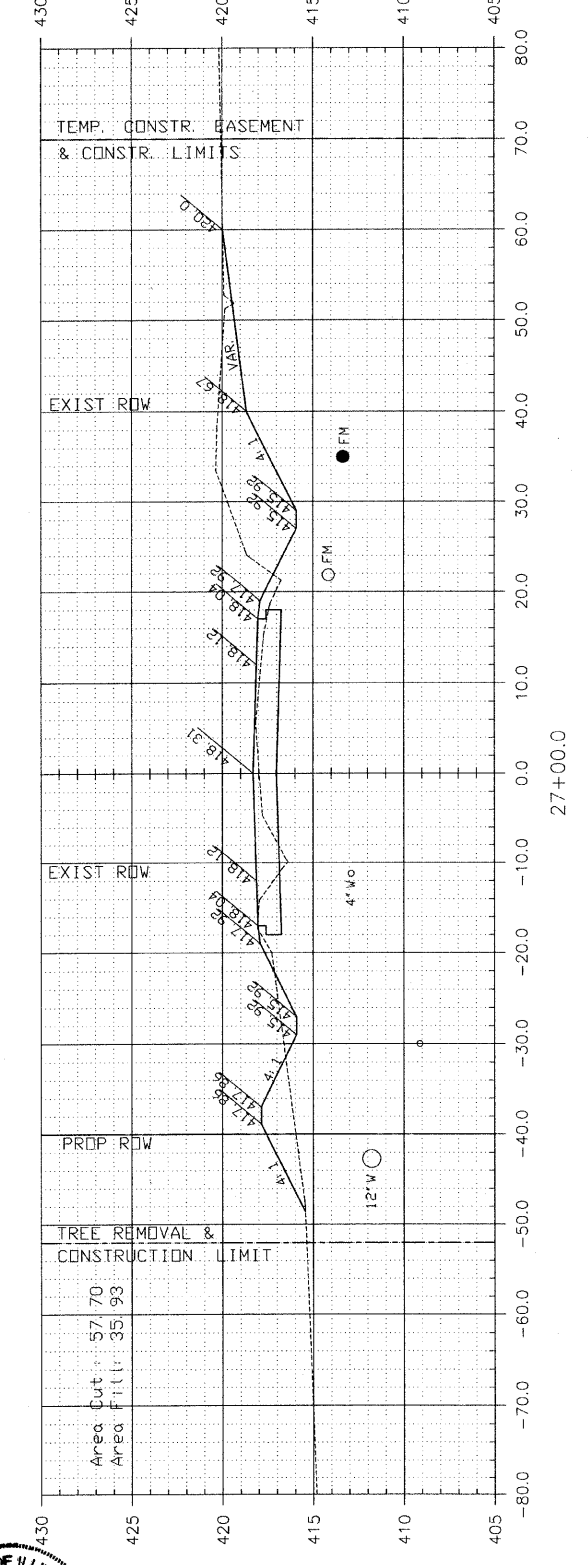
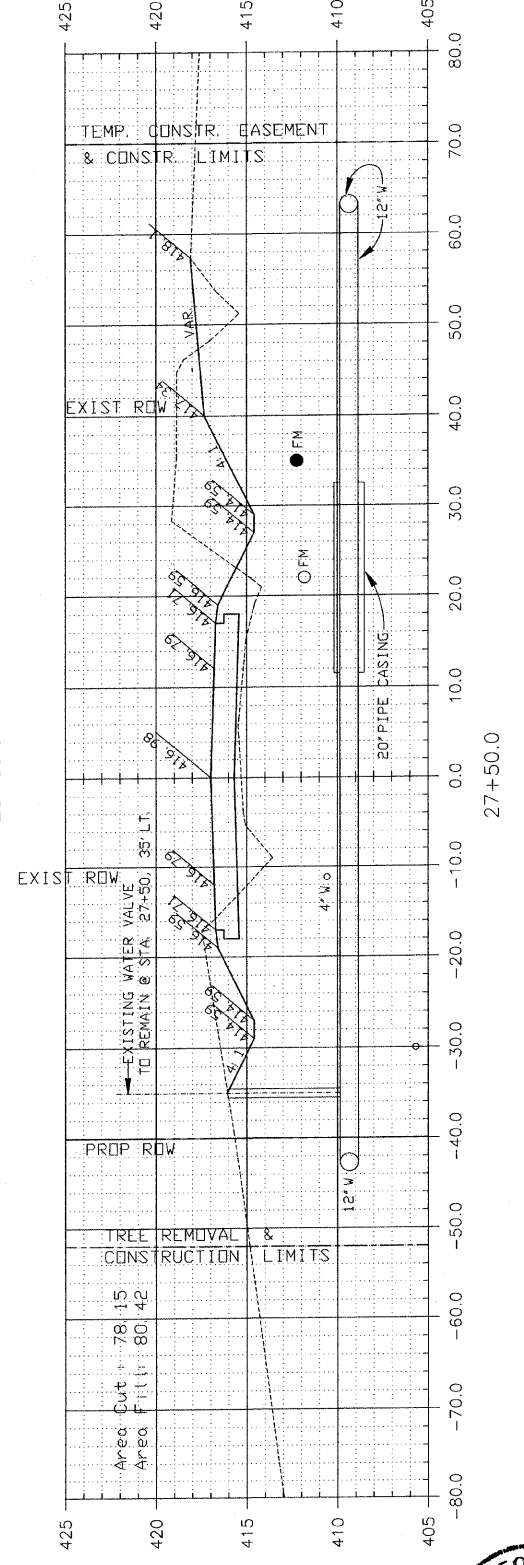
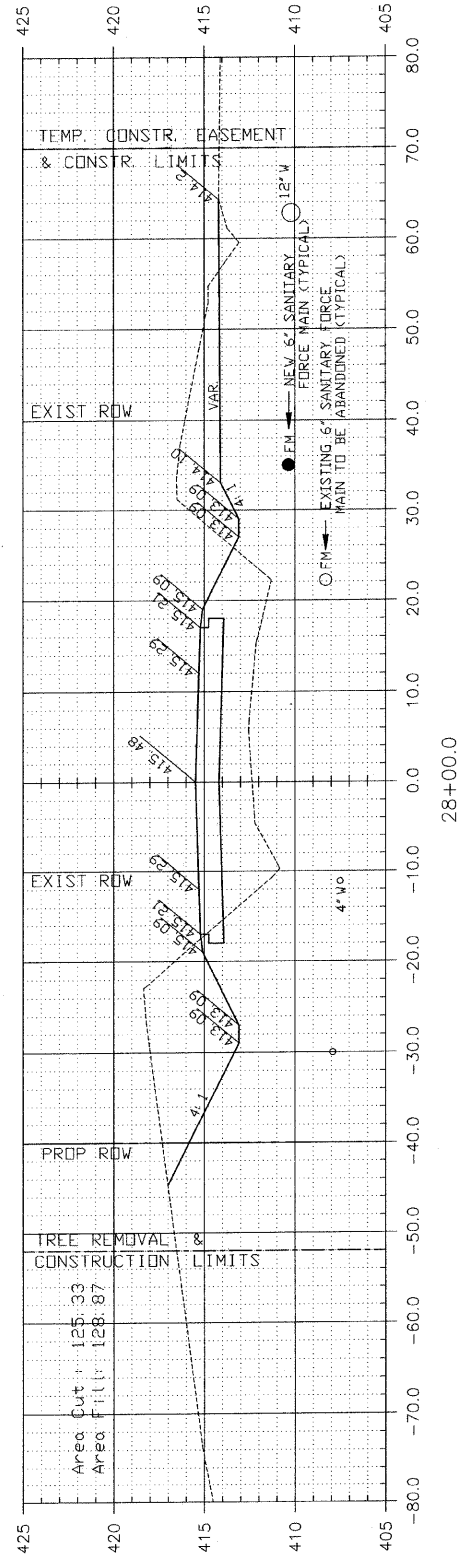
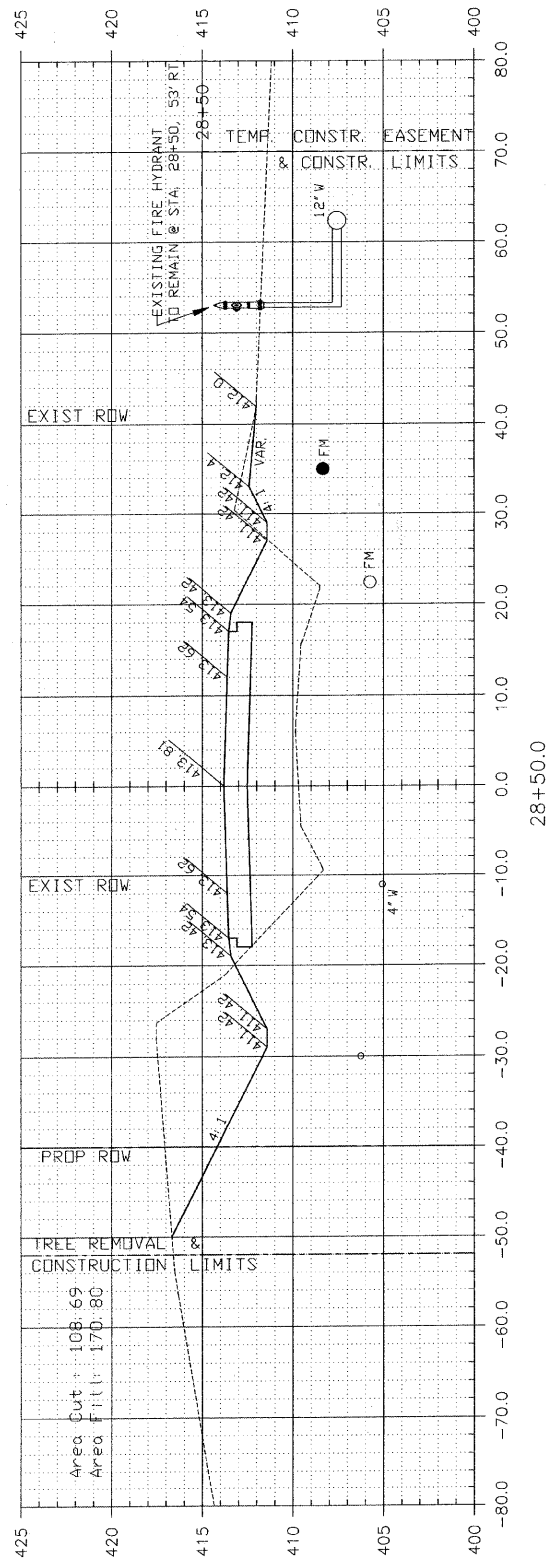


| F. A. I. ROUTE | SECTION | COUNTY | TOTAL SHEETS | SHEET NUMBER |
|--------------------|----------------|-------------|--------------|--------------|
| 9732 | 00-00103-00-FP | JACKSON | 37 | 29 |
| CITY OF CARBONDALE | | PROJECT NO. | M-5008(19) | |
| CONTRACT NO. 99182 | | JOB NO. | C99-504-03 | |

FEDERAL AID PROJECT

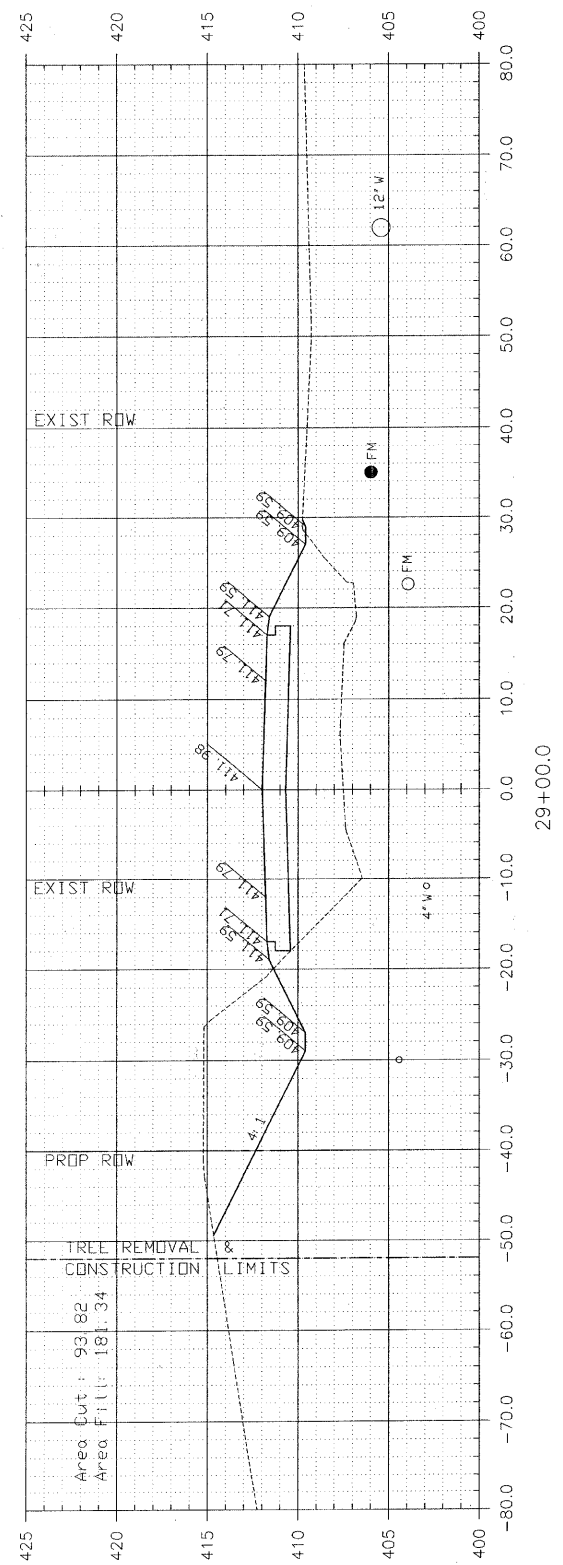

STATE OF ILLINOIS
LINDSEY J. PARRISH
REGISTERED PROFESSIONAL ENGINEER

NOTE: CUT AND FILL AREA SHOWN ARE TO FINISH GRADE

| |
|------------------------------------|
| CIP NO. ST0102 - REED STATION ROAD |
| CROSS SECTIONS |
| STA. 28+00 TO STA. 30+00 |