
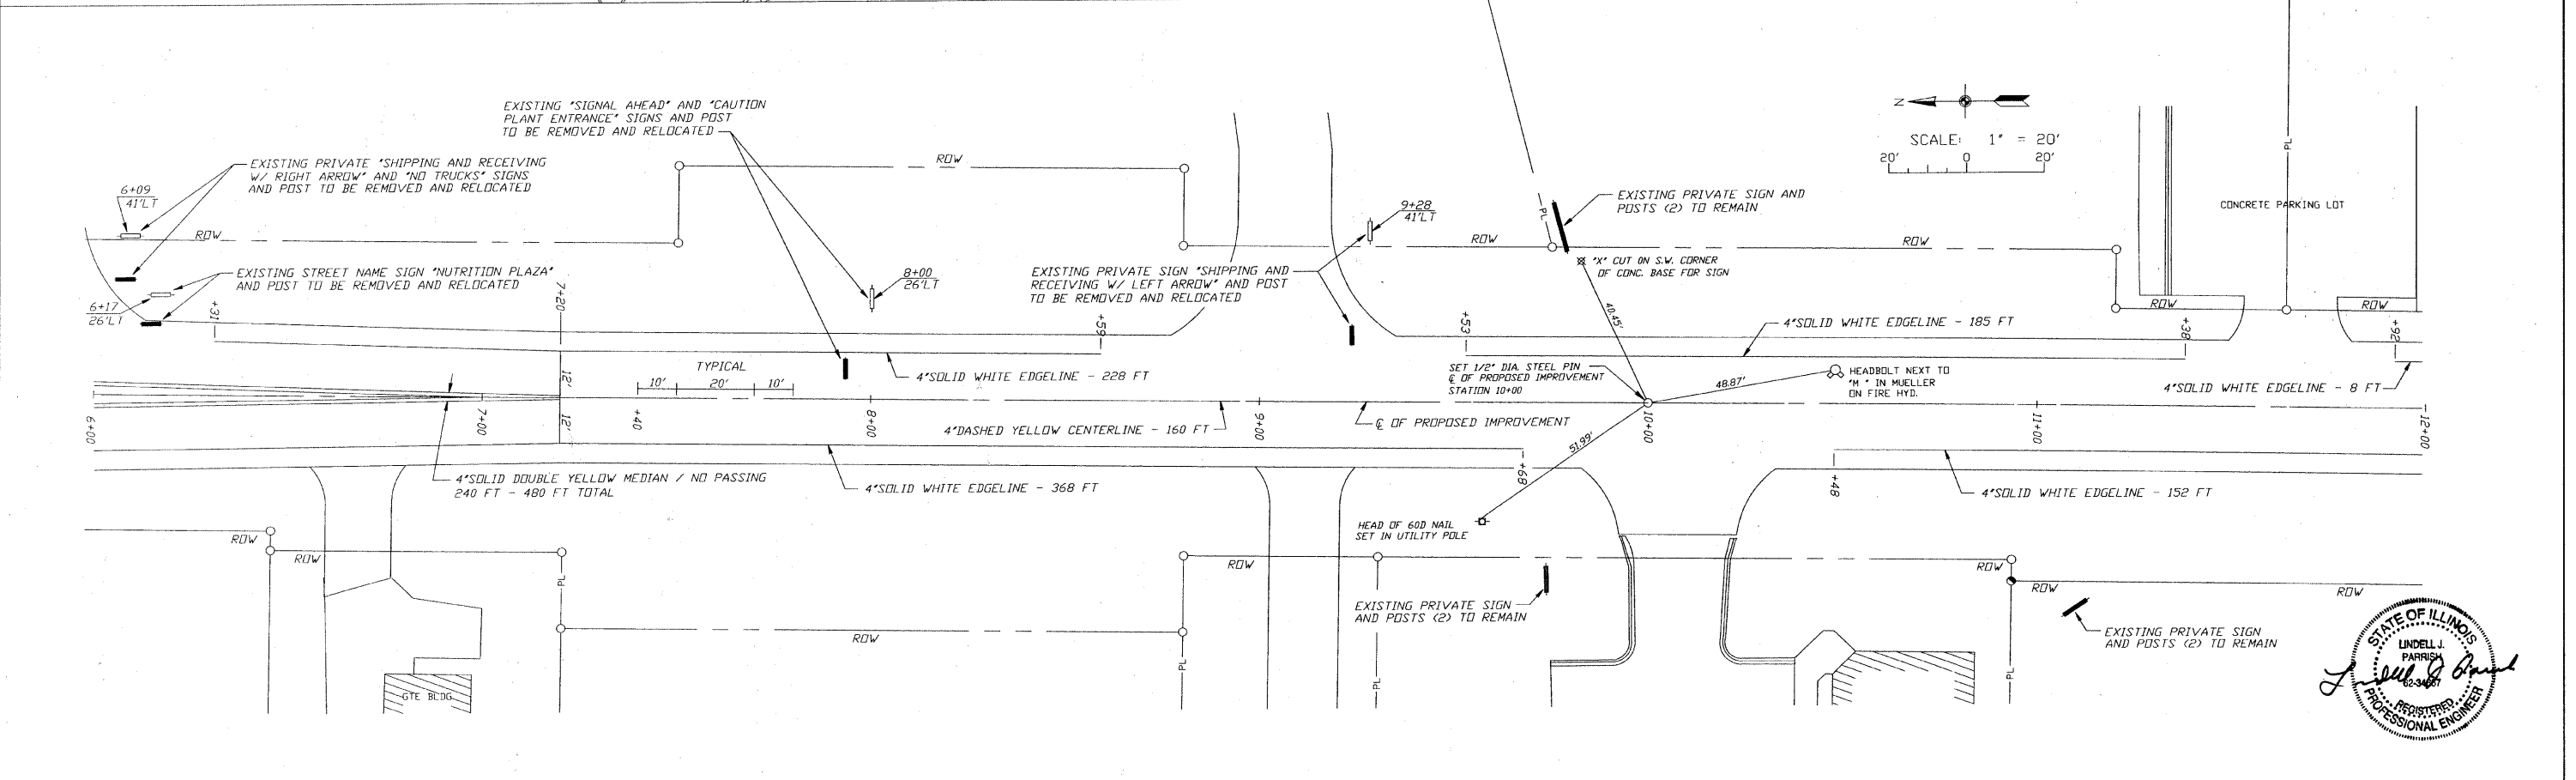
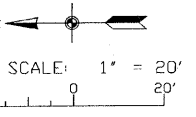


F. A. U. ROUTE	SECTION	COUNTY	TOTAL SHEETS	SHEET NUMBER
9732	00-00103-00-FP	JACKSON	37	32
CITY OF CARBONDALE		PROJECT NO. M-5008(19)		
CONTRACT NO. 99182		JOB NO. C99-504-03		

FEDERAL AID PROJECT

CURVE DATA

$\Delta = 01^{\circ}48'06"$	PC = 4+41.88
R = 1200.00'	PI = 4+60.75
T = 18.87'	PT = 4+79.61
L = 37.73'	

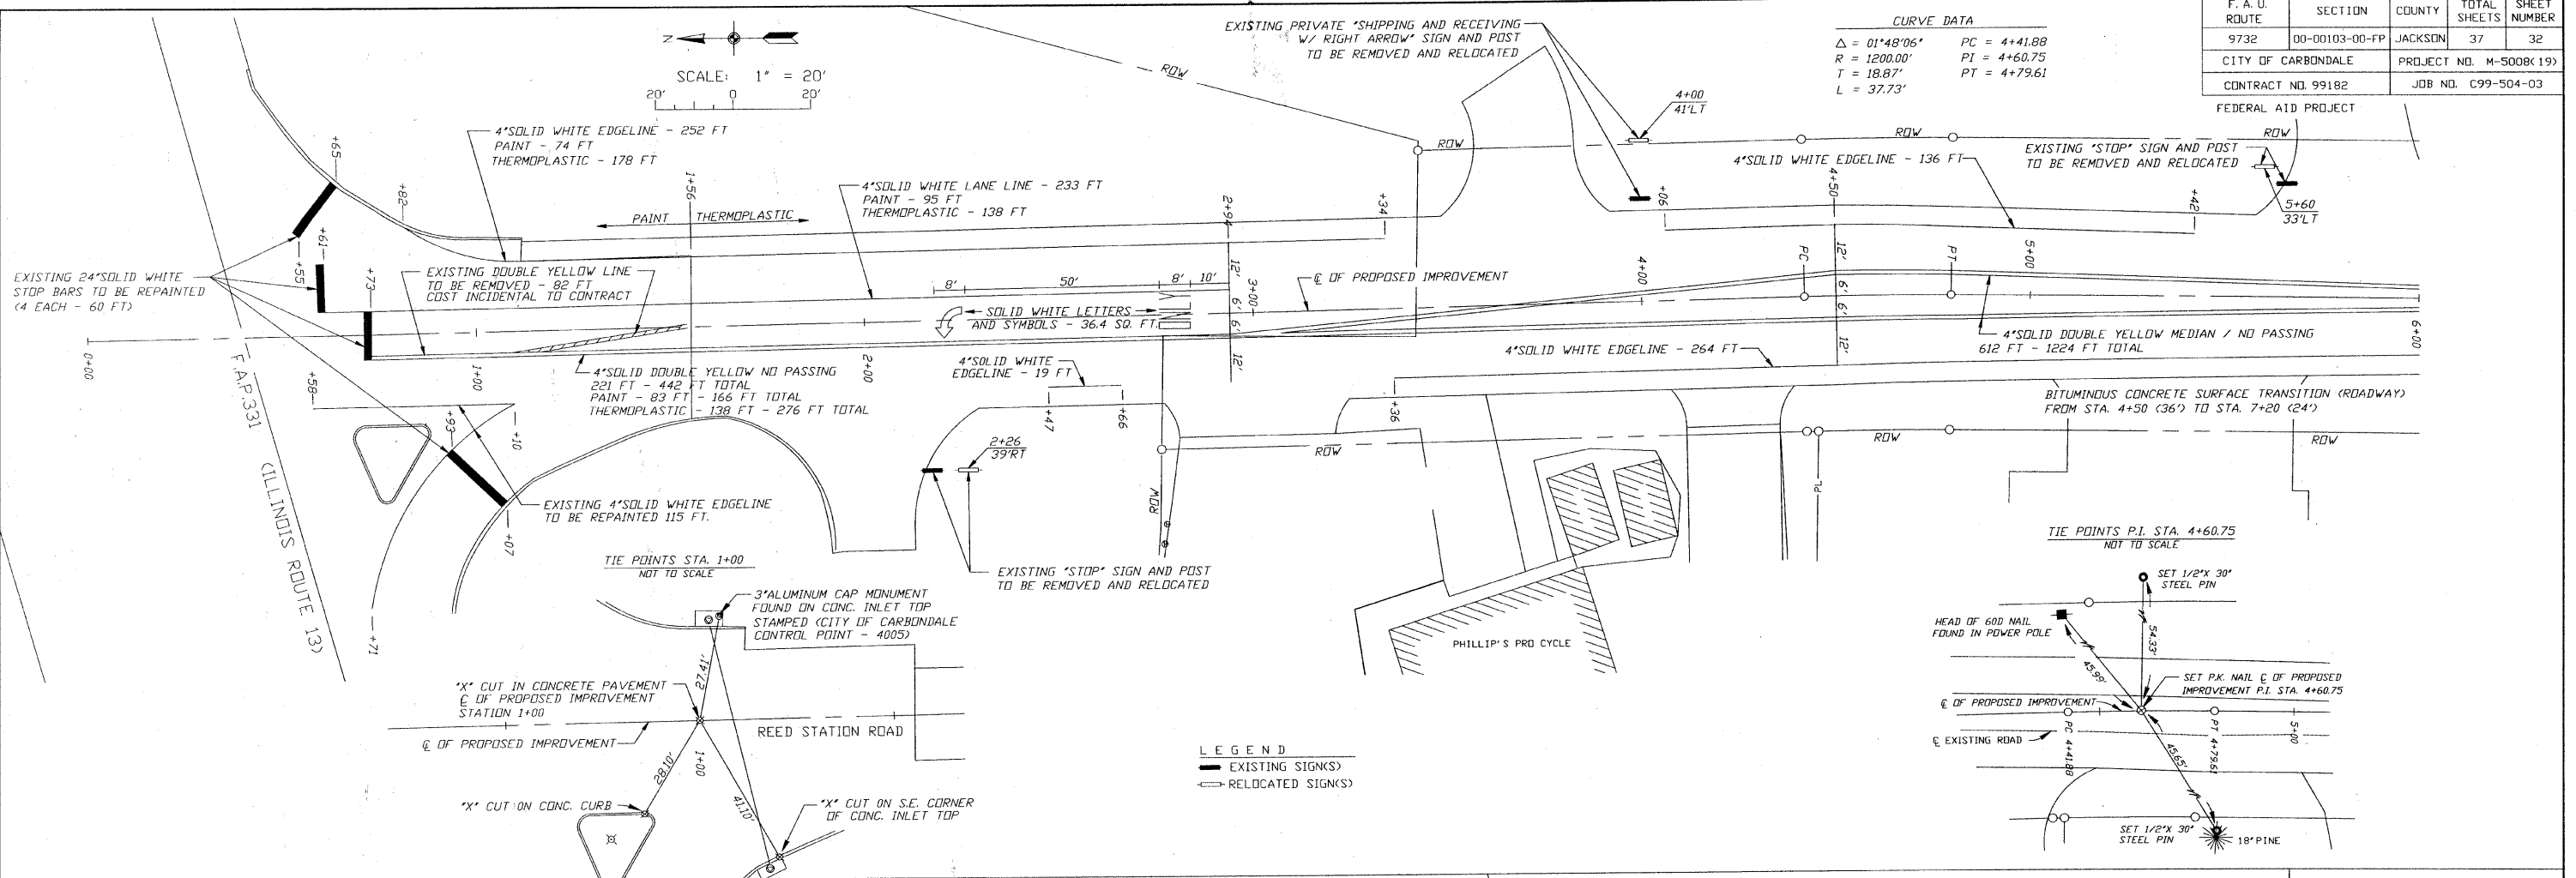

CIP NO. ST0102 - REED STATION ROAD  
 PAVEMENT MARKING, SIGNAGE PLAN  
 AND CENTERLINE CONTROL TIE POINTS  
 STA. 0+50 TO STA. 12+00