
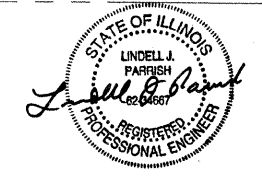
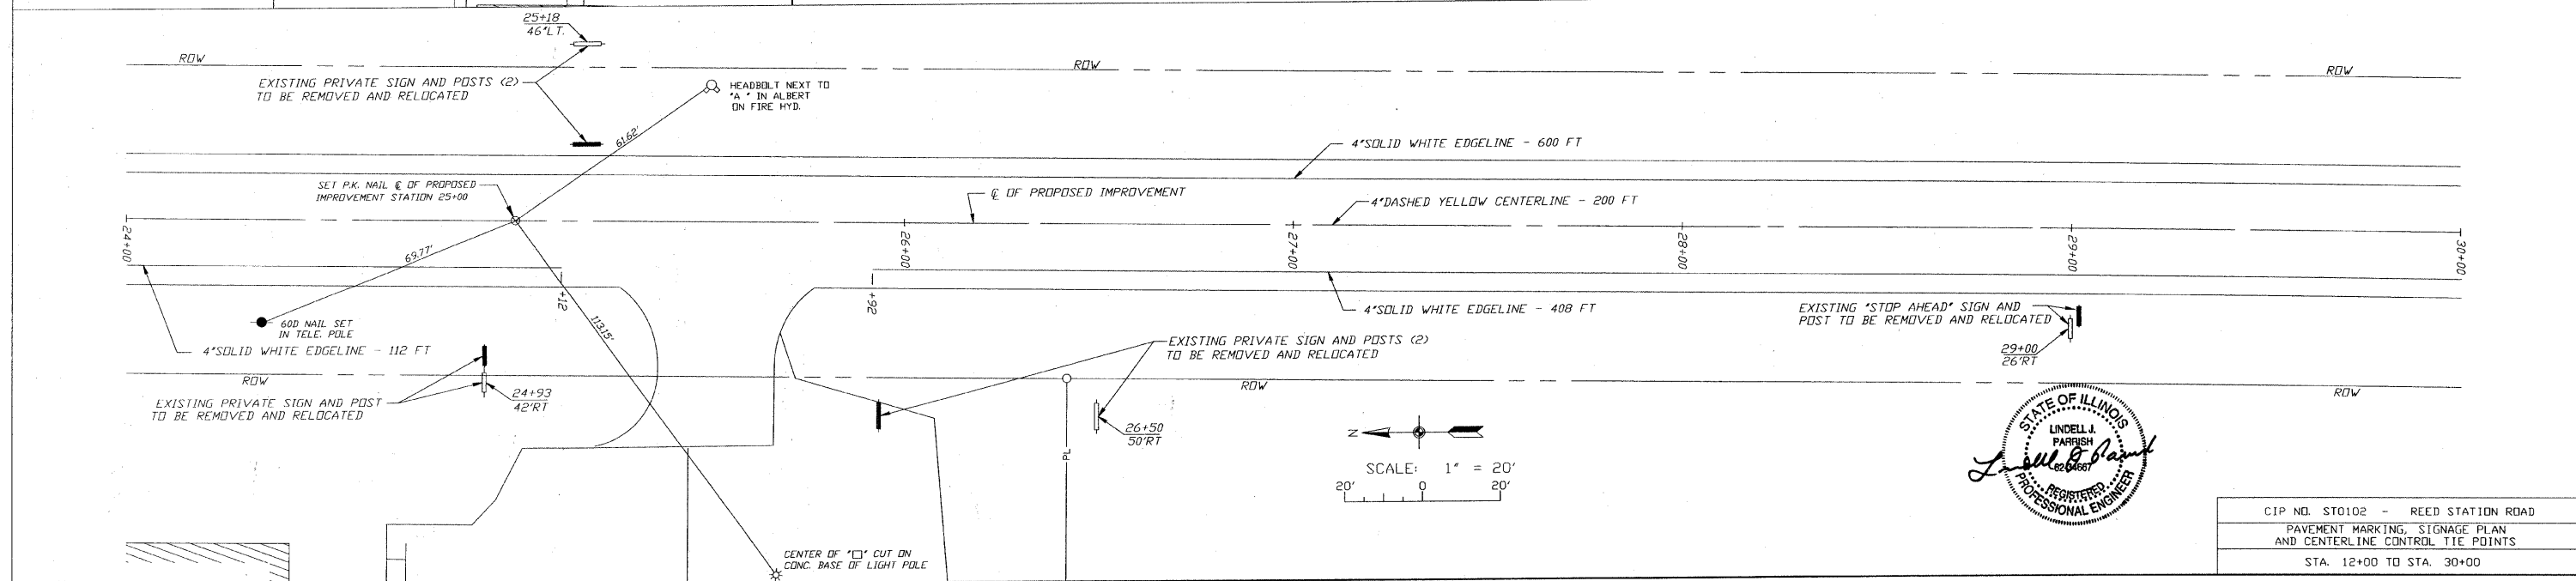
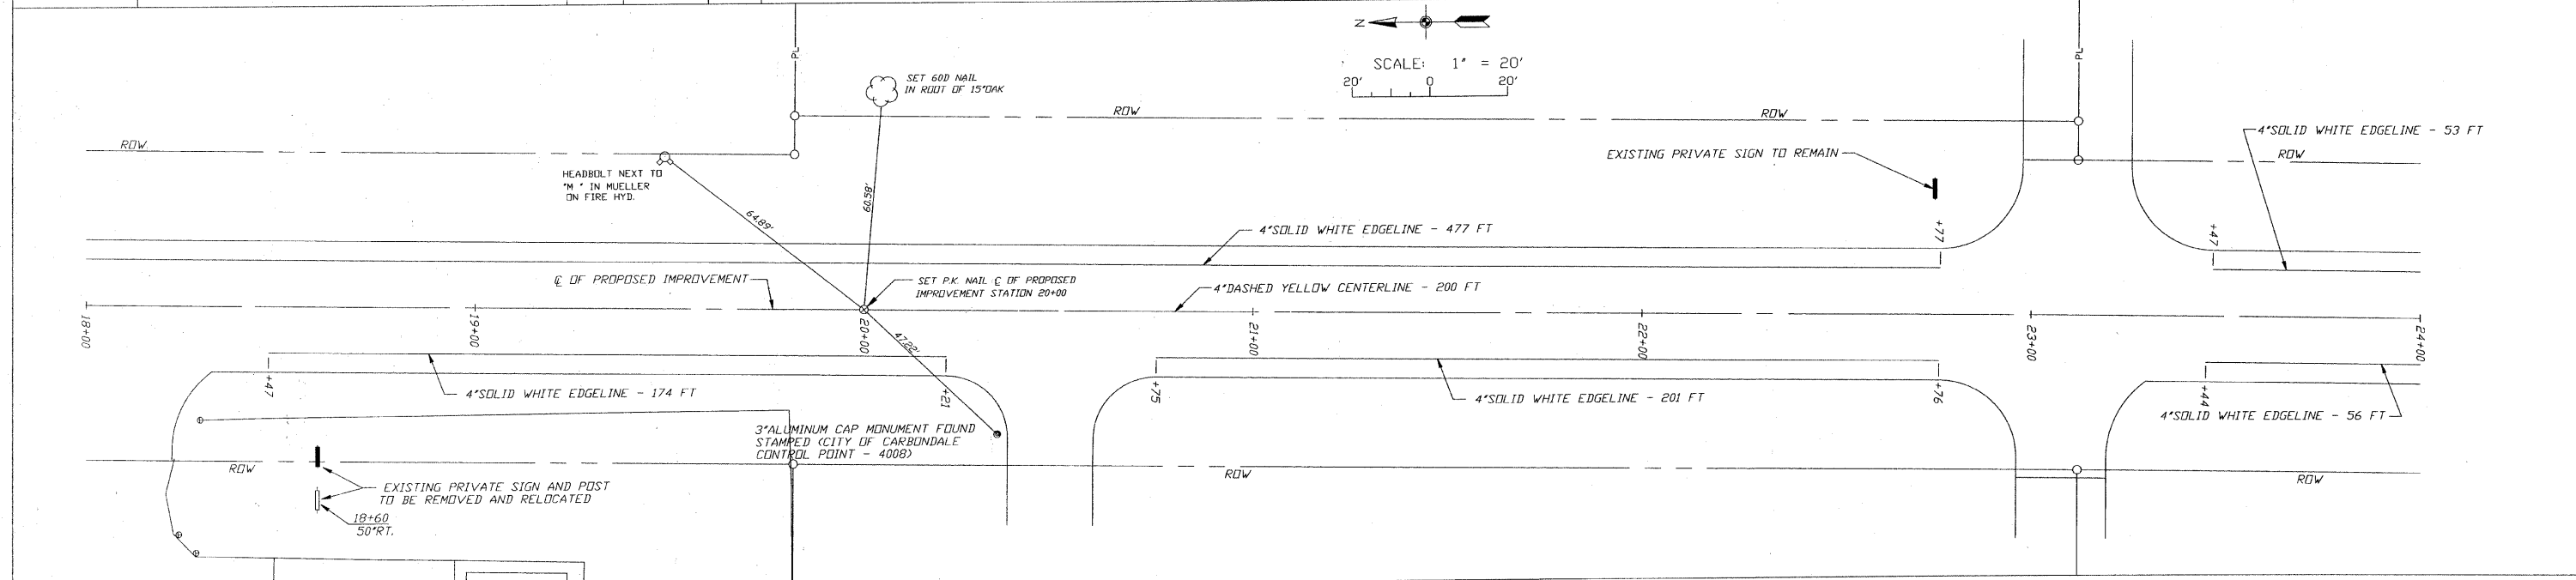


F. A. U. ROUTE	SECTION	COUNTY	TOTAL SHEETS	SHEET NUMBER
9732	00-00103-00-FP	JACKSON	37	33
CITY OF CARBONDALE		PROJECT NO. M-5008(19)		
CONTRACT NO. 99182		JOB NO. C99-504-03		
FEDERAL AID PROJECT				

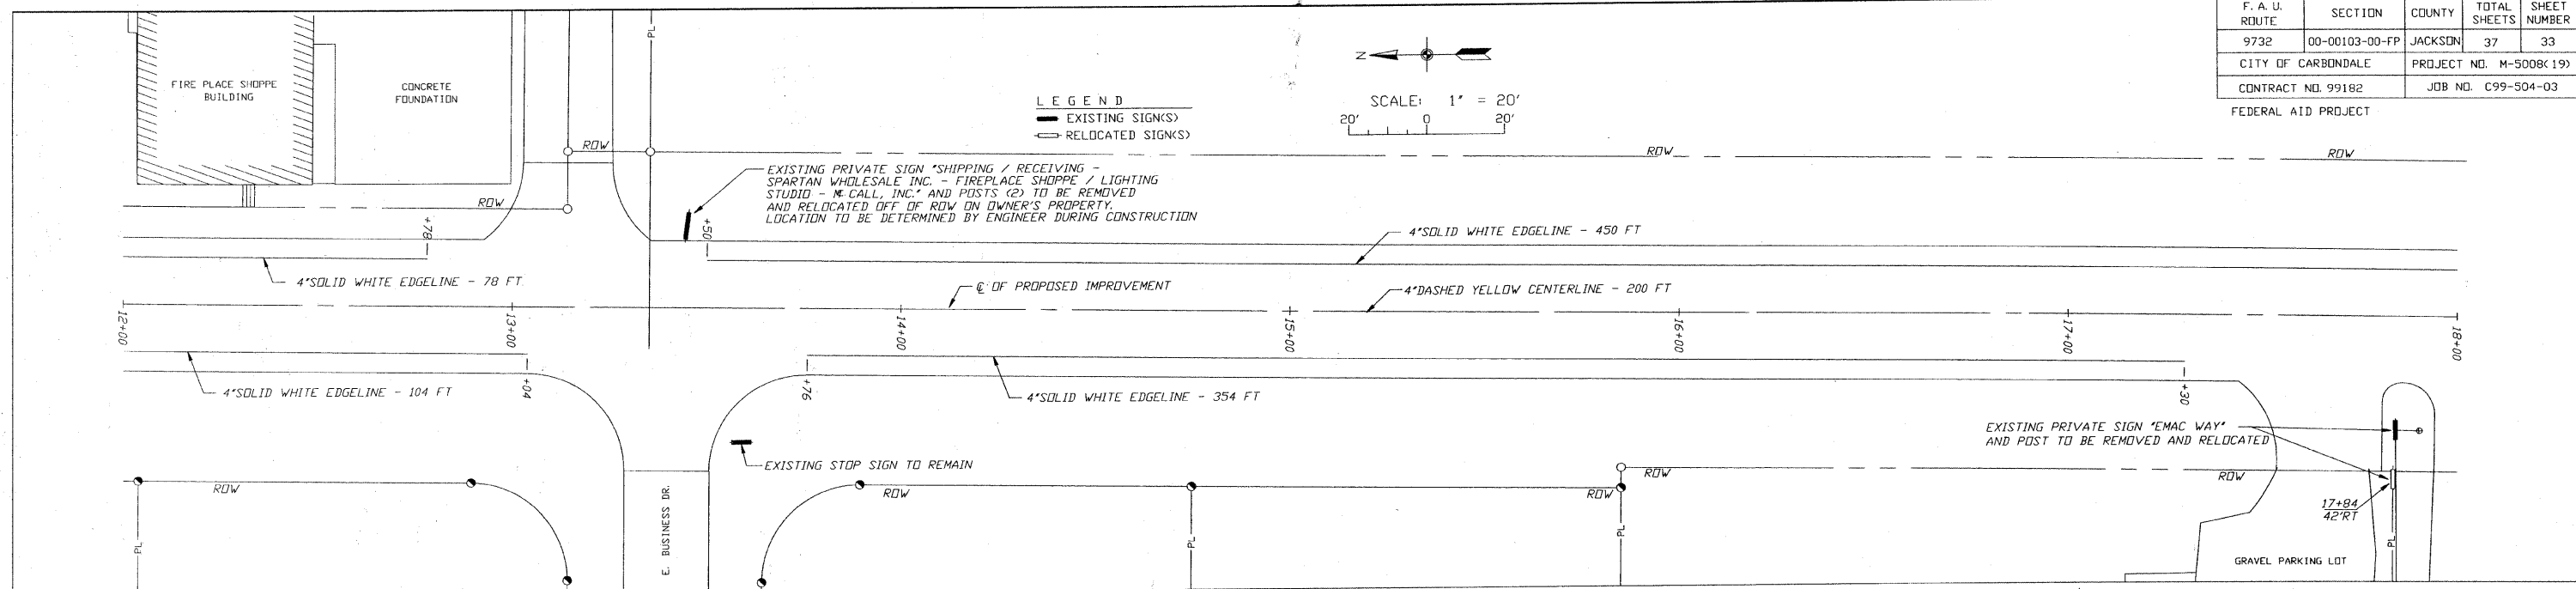

CIP NO. ST0102 - RECD STATION ROAD
 PAVEMENT MARKING, SIGNAGE PLAN
 AND CENTERLINE CONTROL TIE POINTS
 STA. 12+00 TO STA. 30+00