

REVISIONS		
NUMBER	BY	DATE




0 1 2
 THIS BAR IS EQUAL TO 2"
 AT FULL SCALE (34X22).

PINCKNEYVILLE-DUQUOIN AIRPORT
 PERRY COUNTY, ILLINOIS

T-HANGAR SITE WORK
 MARKING PLAN
 &
 DETAILS

© Copyright CMT, Inc.
CMT
 CRAWFORD, MURPHY & TILLY, INC.
 CONSULTING ENGINEERS
 License No. 84-000618


DESIGN BY: KLB
 DRAWN BY: CMT
 CHECKED BY: JEF
 APPROVED BY: JEF
 DATE: 4/17/2009
 JOB No: 07062-03-00
 IL PROJECT NO. PJY-3373
 A.I.P. PROJECT NO. 3-17-0037-B6
 SHEET 11 OF 17 SHEETS

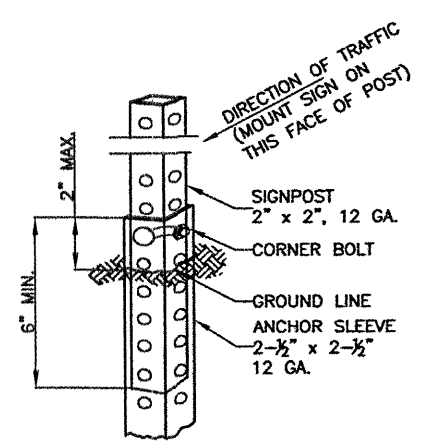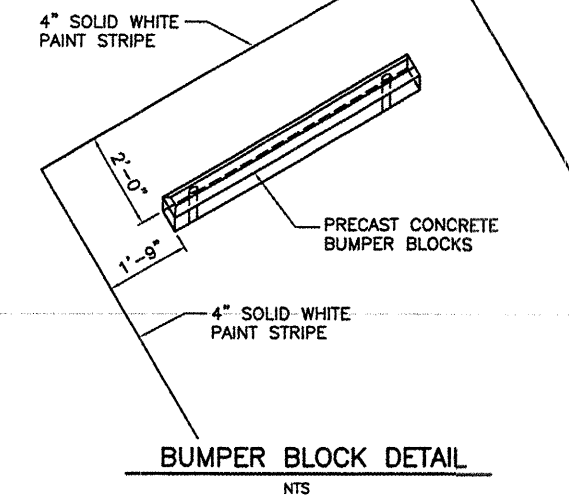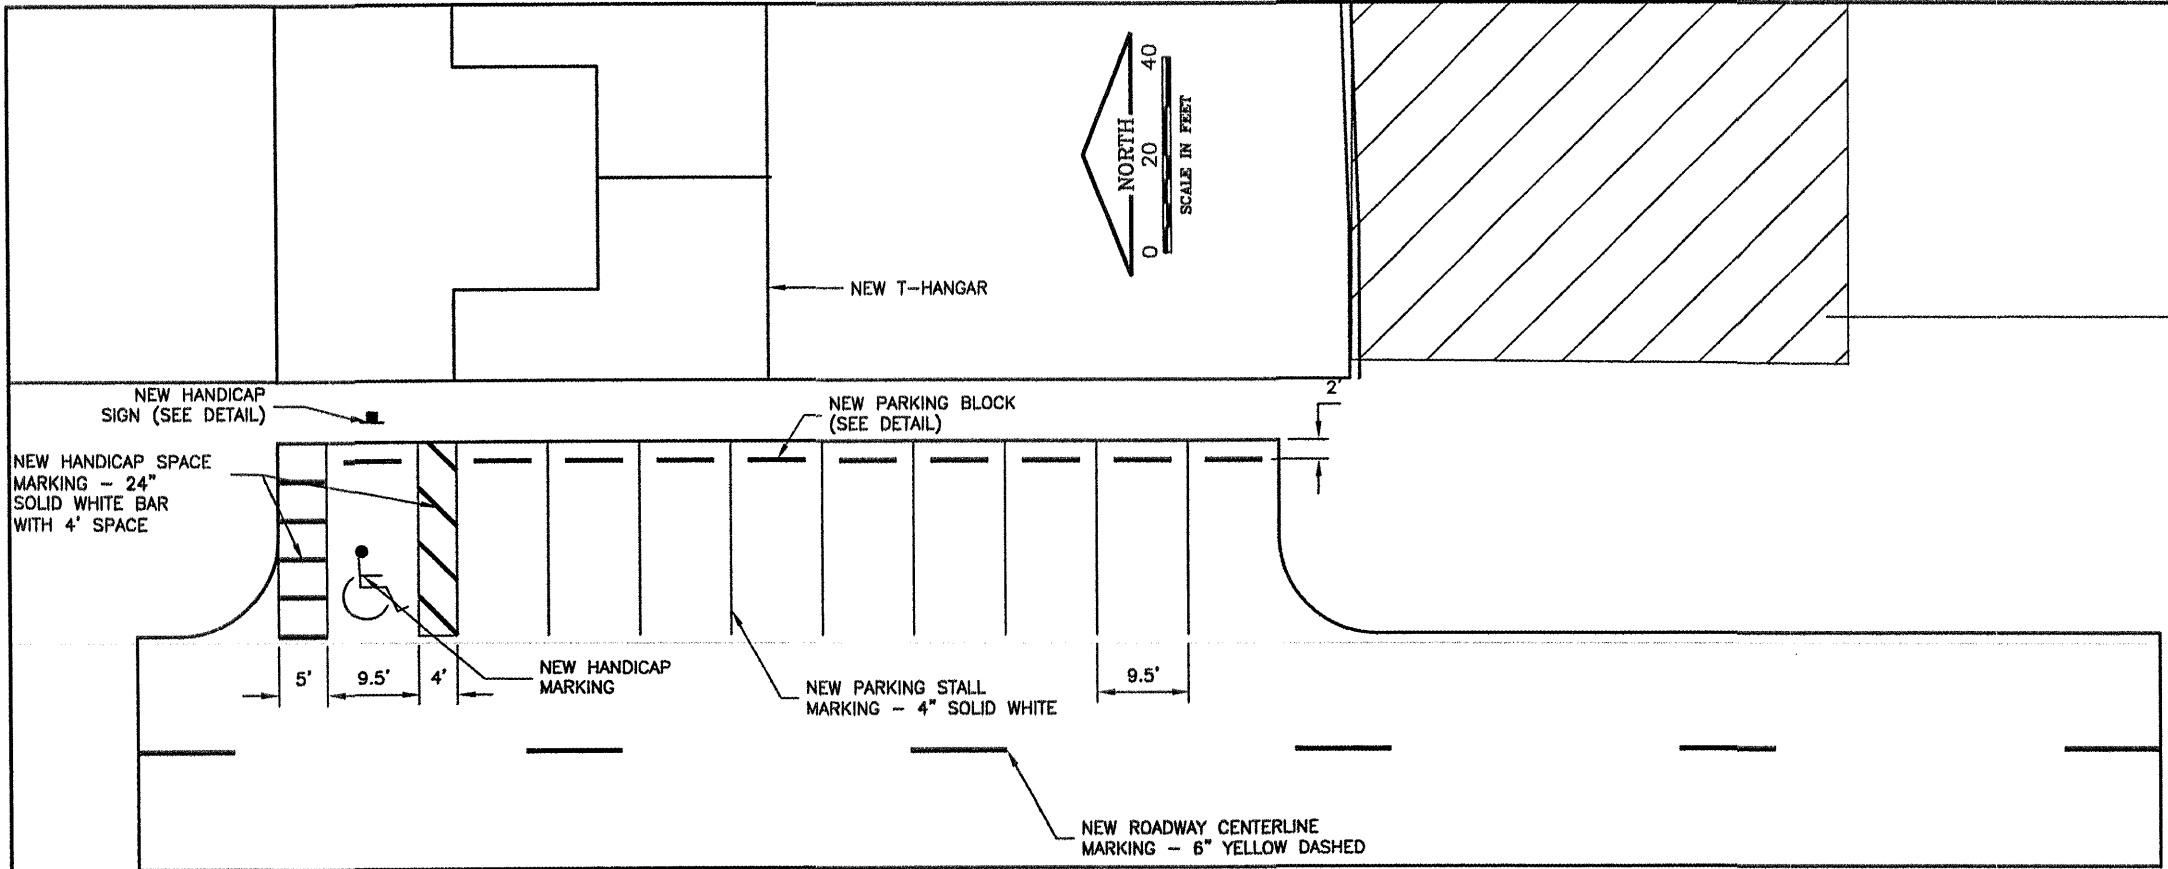

THE SIGNPOST IS ATTACHED TO THE ANCHOR SLEEVE WITH THE CORNER BOLT PER MANUFACTURER'S SPECIFICATION.

SIGN AREA (SQ.FT.)	PERFORATED SQUARE STEEL TUBE POST DETAIL		
	U-CHANNEL	WOOD	PERFORATED SQUARE STEEL TUBING
* 10	1 - 3.0 LB./FT.*	1 - 4" X 4"*	1 - 2" 12 GA*
* 10 * 16	2 - 3.0 LB./FT.	2 - 4" X 4" 1 - 4" X 6"*	2 - 2" 12 GA.
* 16 * 24	2 - 3.0 LB./FT.	2 - 4" X 6"	3 - 2" 12 GA.**
* 24 * 30	3 - 3.0 LB./FT.	2 - 4" X 6"	N/A
* 30 * 50	N/A	2 - 6" X 6"	N/A

* SIGNS GREATER THAN 4 FEET IN WIDTH, EXCEPT DIAMOND SHAPE SIGNS, REQUIRE TWO POSTS.
 ** REQUIRES SLIP BASE PER MANUFACTURER'S RECOMMENDATION.
 ALL POSTS SHALL BE IMBEDDED A MINIMUM OF 3 FEET.
POST SIZE REQUIREMENTS
 N.T.S.

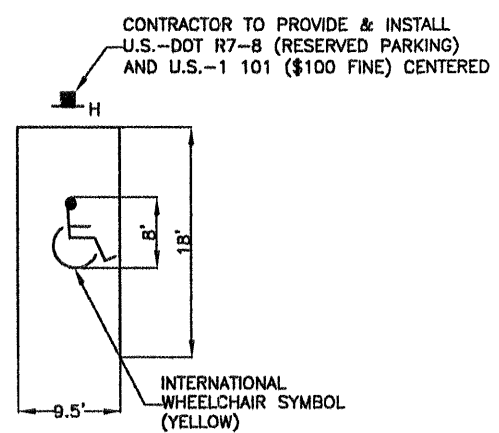

HANDICAP PARKING SPACE
 N.T.S.
NOTE:
 1. ALL MARKING SHALL CONSIST OF 4" WIDE YELLOW STRIPES.

