



DATE: Monday, May 11, 2009 4:00:24 PM
 FILE: K:\Rockford\092504_Rehab_Twy_B_South_Ph2\Drawn_Sheets\33-MRD2-2.dwg
 UPDATE BY: Jeremy Linke
 LAYOUT: 33-MRD2
 bdf:obaf:pj-101_SFTL_EGVM
 DWG: odaf:XX
 bdf:obaf:pj-101_SFTL_EGVM

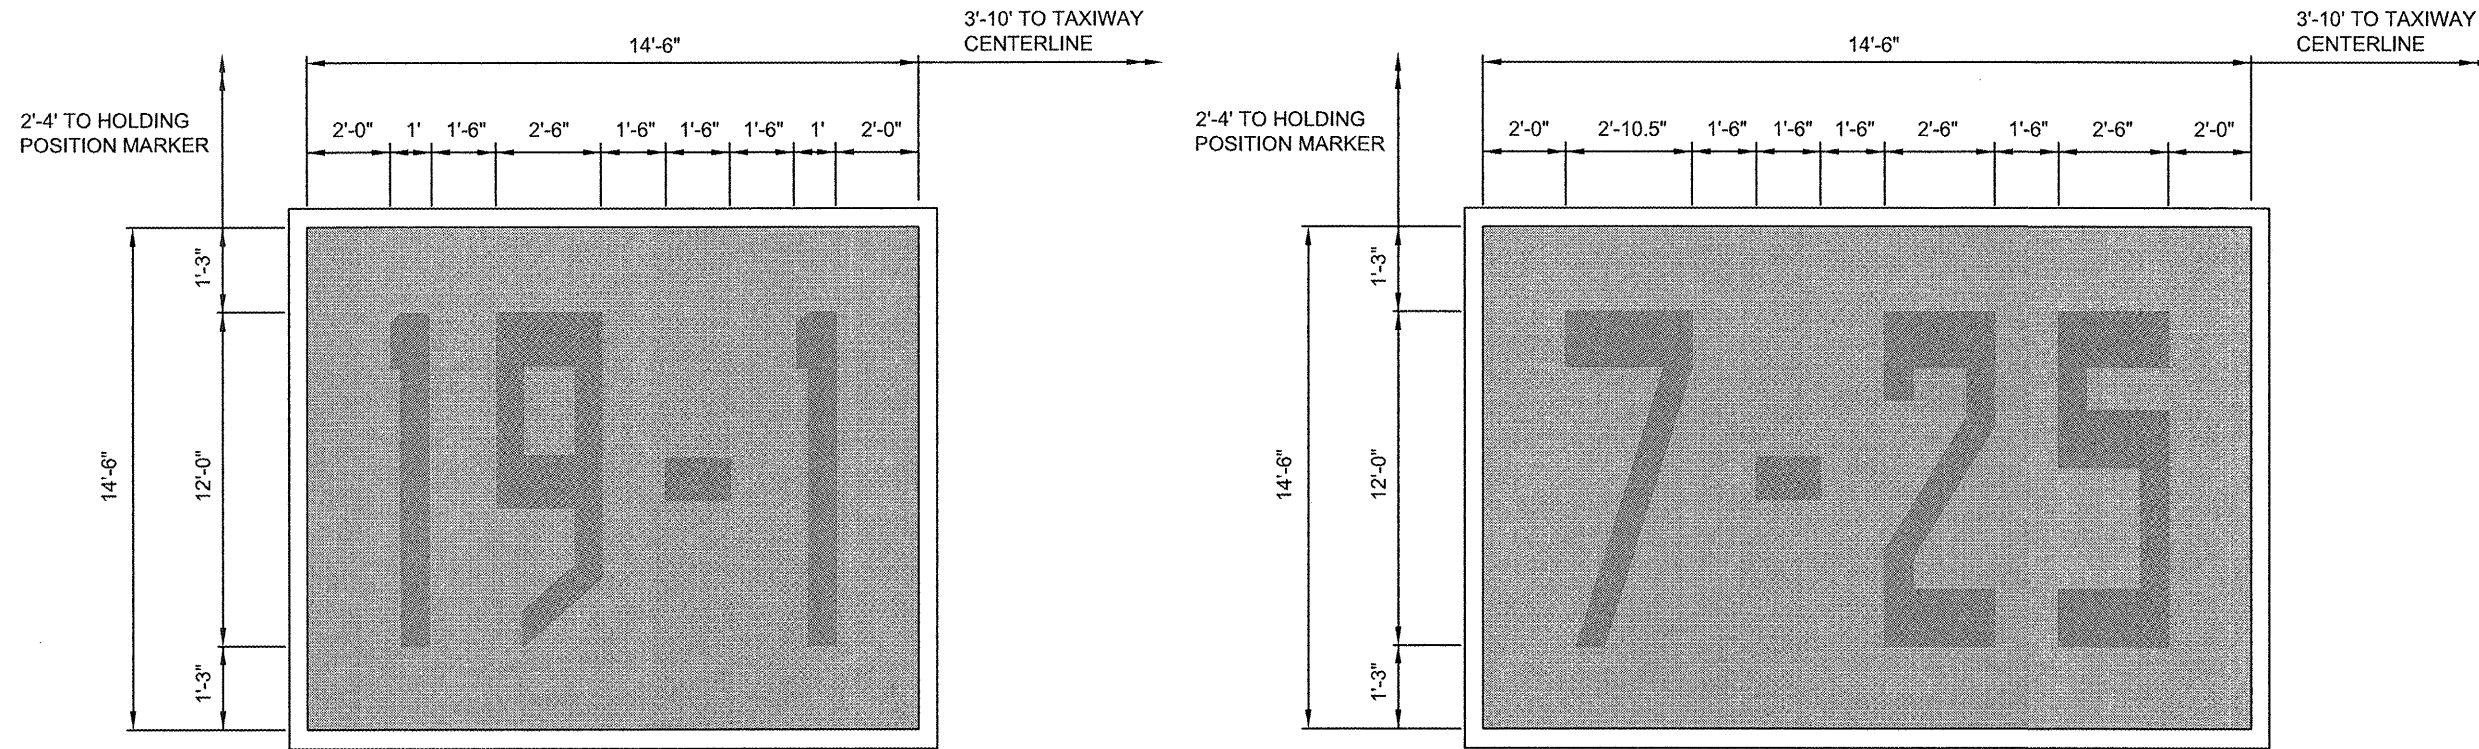

SURFACE PAINTED HOLDING POSITION SIGNS
NO SCALE

1. ALL SURFACE PAINTED HOLDING POSITION SIGNS SHALL HAVE A RED BACKGROUND WITH A WHITE INSCRIPTION, AND SHALL BE OUTLINED WITH A 6" BLACK BORDER.
2. SEE PLAN SHEET FOR ORIENTATION OF NUMERALS.

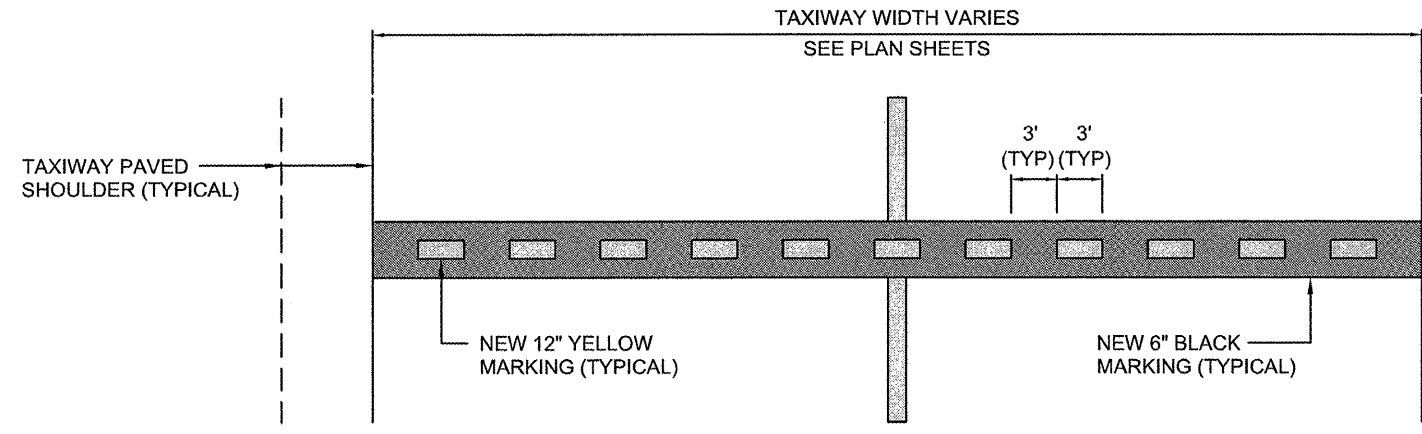

TAXIWAY/TAXIWAY HOLDING POSITION MARKING
NO SCALE

MARKING DETAILS - 2 (MRD2)

RO017
5A



**Chicago Rockford
International
Airport**



**ROCKFORD, ILLINOIS
GREATER ROCKFORD
AIRPORT AUTHORITY
3-17-0088-XX
RFD-3909**

**REHAB. TWY B SOUTH
PHASE 2**

Revisions

Date	Description

THIS BAR IS EQUAL TO 1"
 AT FULL SCALE (17 X 11).

DESIGN BY: CMT-ARR
 DRAWN BY: CMT-ARR
 CHECKED BY: CMT-ARR
 APPROVED BY: CMT-RFD
 DATE: 5/8/2009
 JOB No: 09258-04-00

**MARKING
DETAILS - 2
(MRD2)**

33