


DATE: Monday, May 11, 2009 4:01:34 PM
FILE: K:\Users\jml\Projects\092558\04 Rehab Twy B South Fly\Draw Sheets\38-49-XSC3-7.dwg
UPDATE BY: Jeremy Link
LAYOUT: 38-XSC3

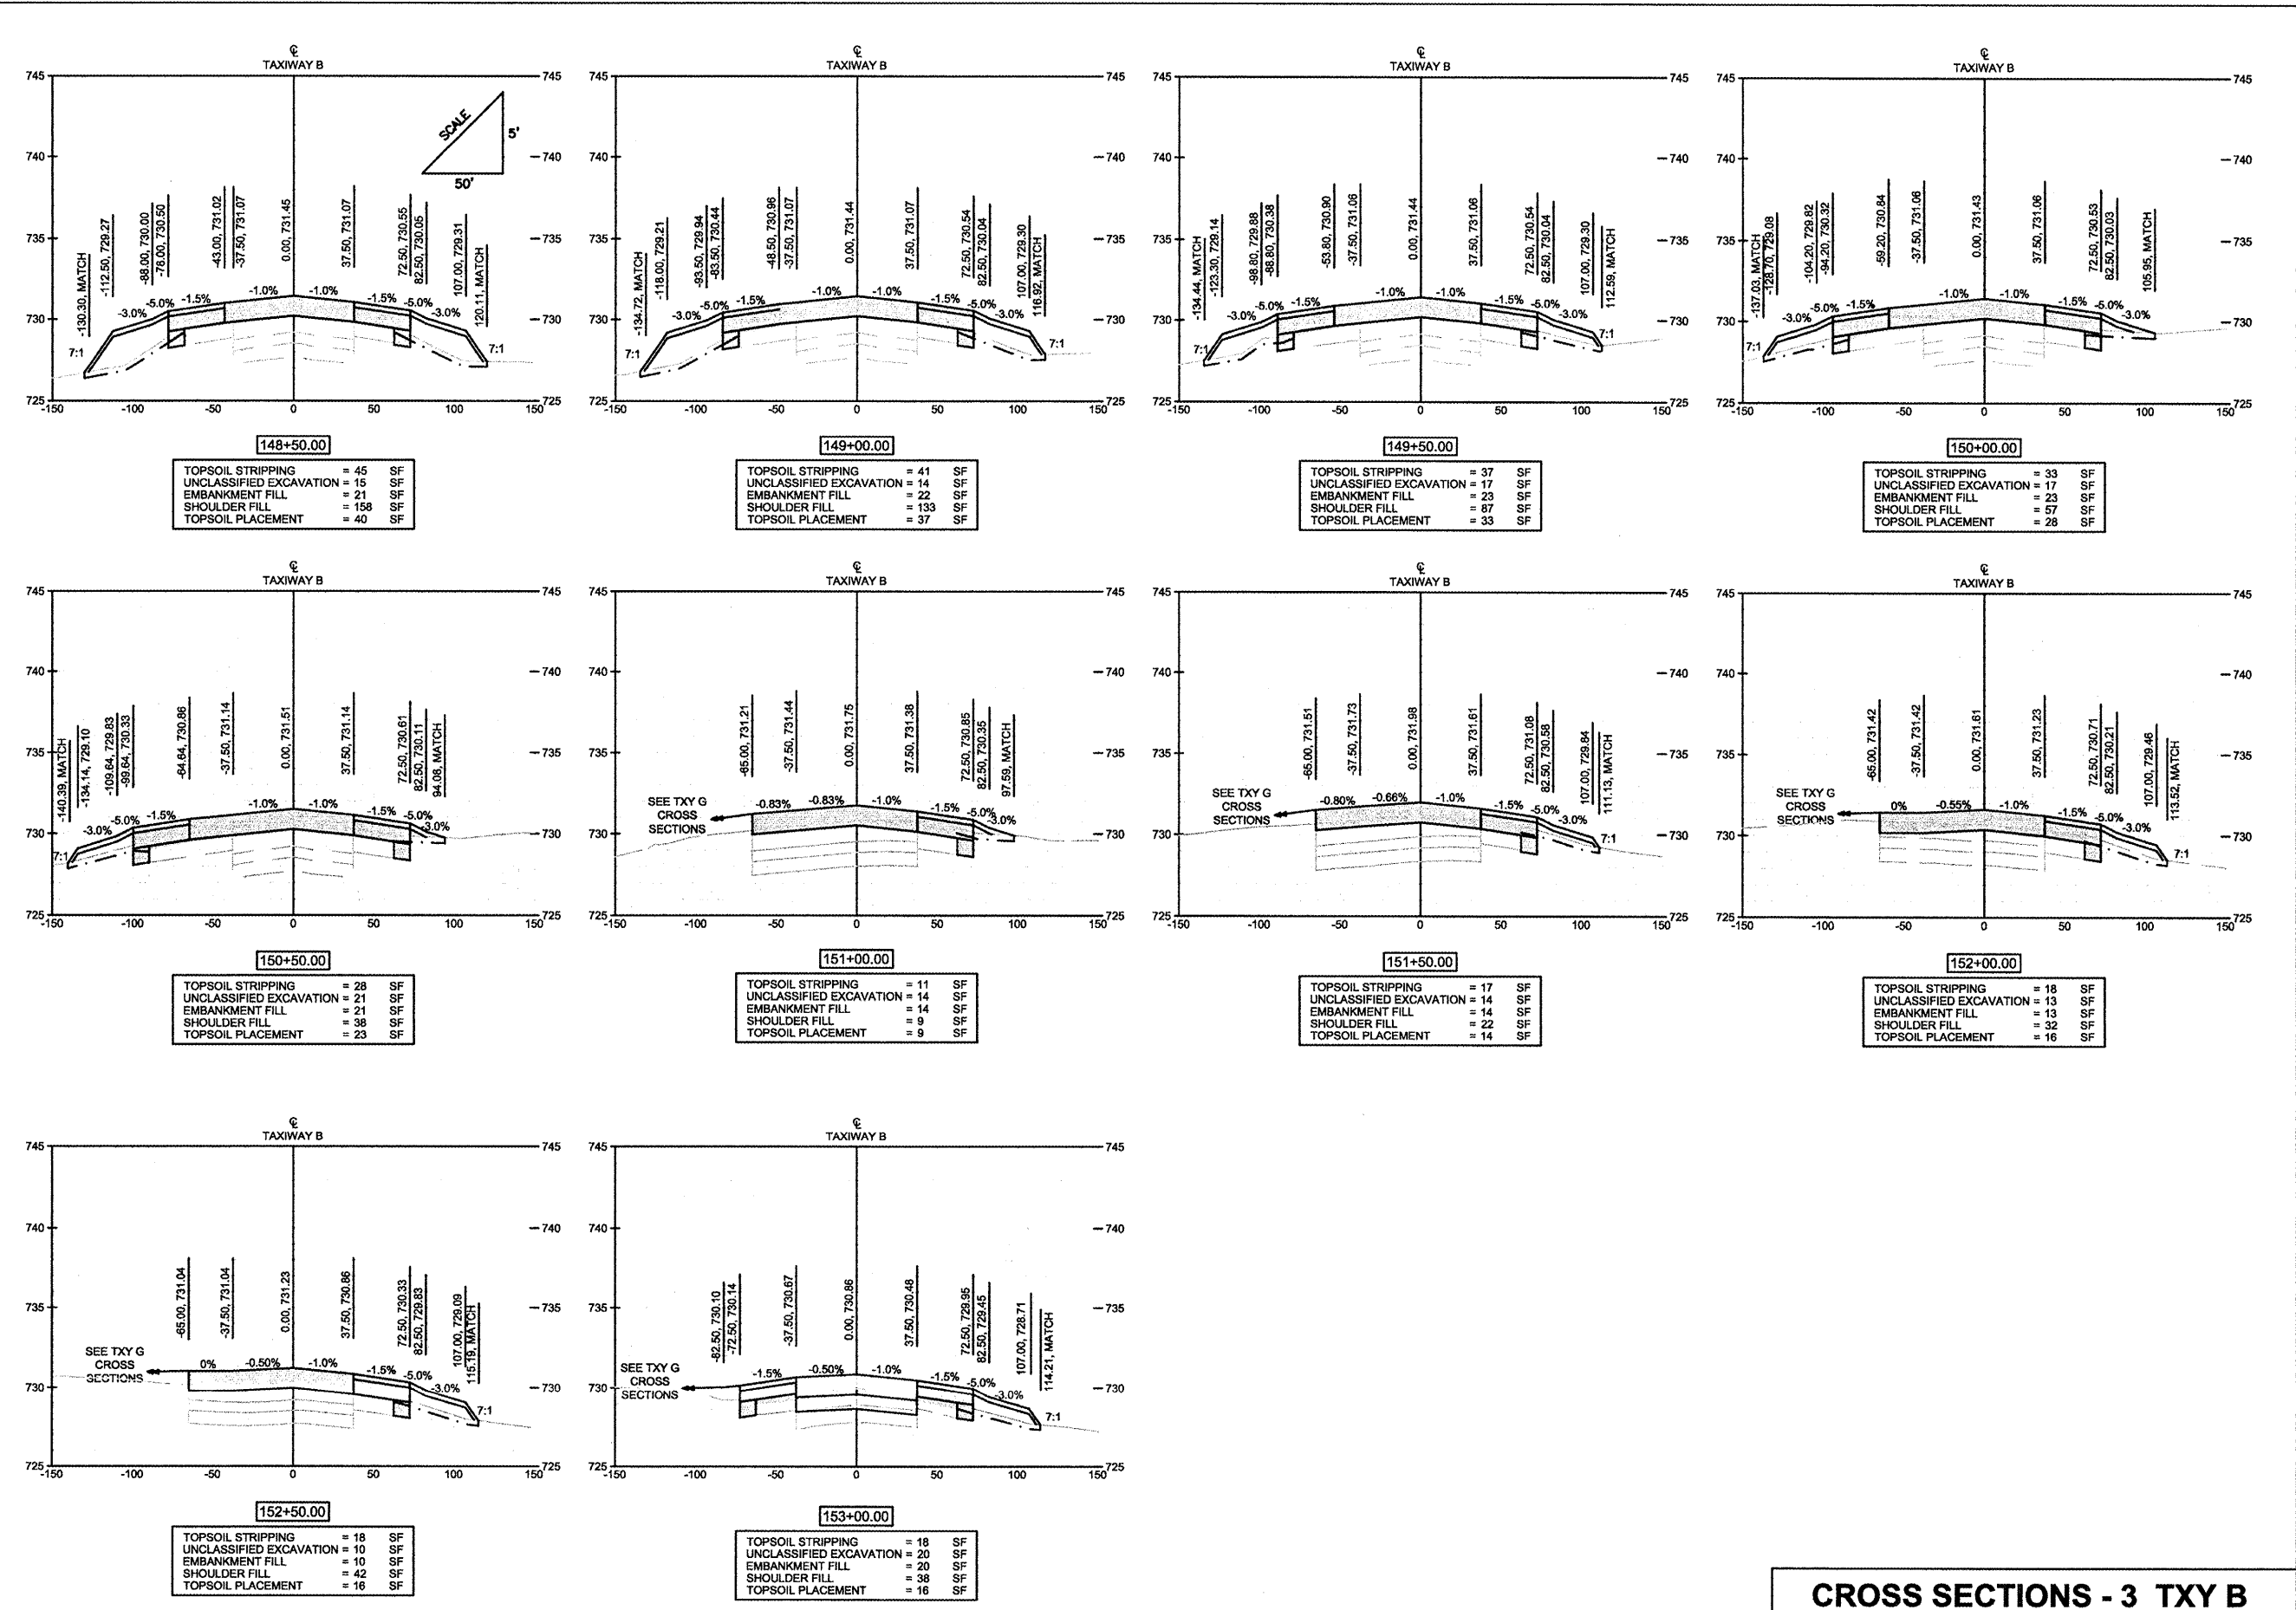

RO017
5A



Chicago Rockford International Airport



**ROCKFORD, ILLINOIS
GREATER ROCKFORD AIRPORT AUTHORITY
3-17-0088-XX
RFD-3909**

**REHAB. TWY B SOUTH
PHASE 2**

Revisions

Date	Description

0 1
THIS BAR IS EQUAL TO 1" AT FULL SCALE (17 X 11)

DESIGN BY:	CMT-ARR
DRAWN BY:	CMT-ARR
CHECKED BY:	CMT-ARR
APPROVED BY:	CMT-RFD
DATE:	5/8/2009
JOB No:	09258-04-00

CROSS SECTIONS - 3 (XSC3)

38

SHEET 38 OF 59 SHEETS