


DATE: Monday, May 11, 2009 4:02:05 PM
 FILE: K:\Working\092504_Rehab_Twy B South Paved\Sheet_04-XSC5.dwg
 UPDATE BY: Jeremy Links
 LAYOUT: 40-XSC5
 5/11/09 3:54 PM

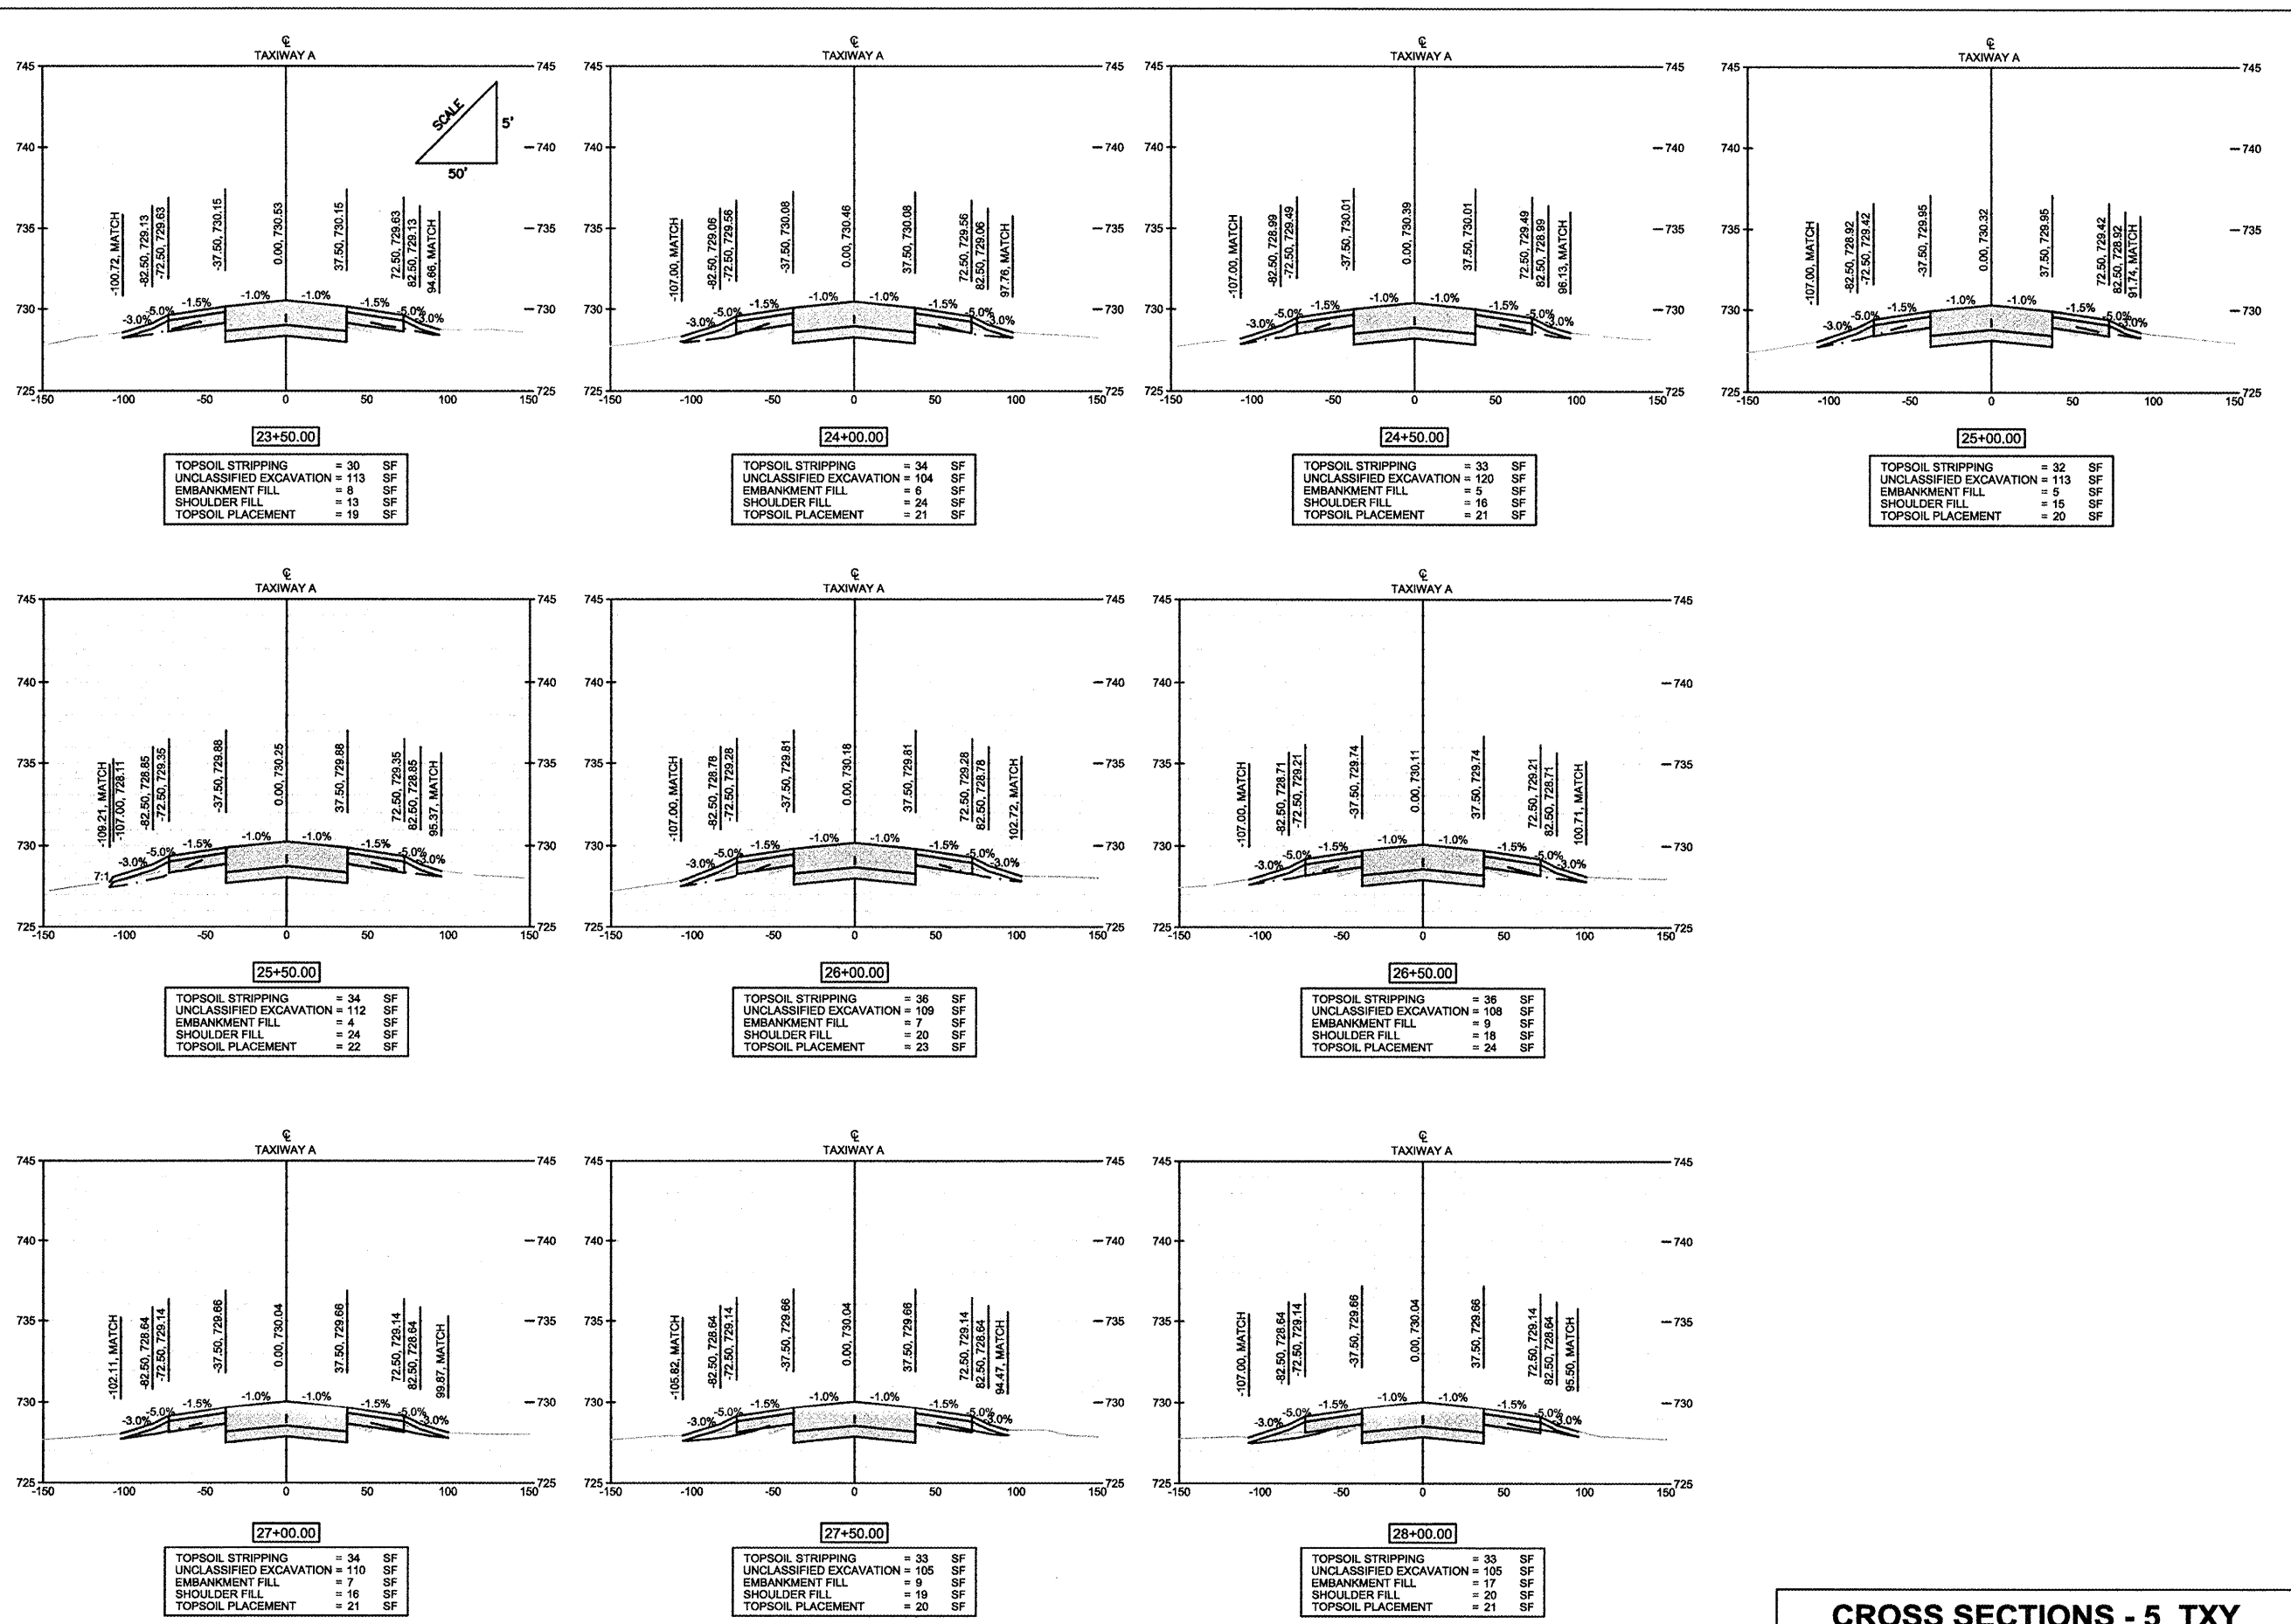

**CROSS SECTIONS - 5 TXY
(XSC5)**

**RO017
5A**



**Chicago Rockford
International
Airport**



**ROCKFORD, ILLINOIS
GREATER ROCKFORD
AIRPORT AUTHORITY
3-17-0088-XX
RFD-3909**

**REHAB. TWY B SOUTH
PHASE 2**

Revisions	
Date	Description

0 1
THIS BAR IS EQUAL TO 1"
AT FULL SCALE (17 X 11).

DESIGN BY: CMT-ARR
 DRAWN BY: CMT-ARR
 CHECKED BY: CMT-ARR
 APPROVED BY: CMT-RFD
 DATE: 5/8/2009
 JOB No: 09258-04-00

**CROSS
SECTIONS - 5
(XSC5)**