


DATE: Monday, May 11, 2009 4:02:52 PM  
 FILE: K:\Rockford\0925804 Rehab\_Twy\_B\_South\_Ph2\Drawn\Sheets\45-1TY1.dwg  
 UPDATE BY: Jeremy Linke  
 LAYOUT: 45-1TY1  
 D:\DWG\DWG:0925804\_Rehab\_Twy\_B\_South\_Ph2.dwg  
 IMAGE FILES: I01-1.dwg

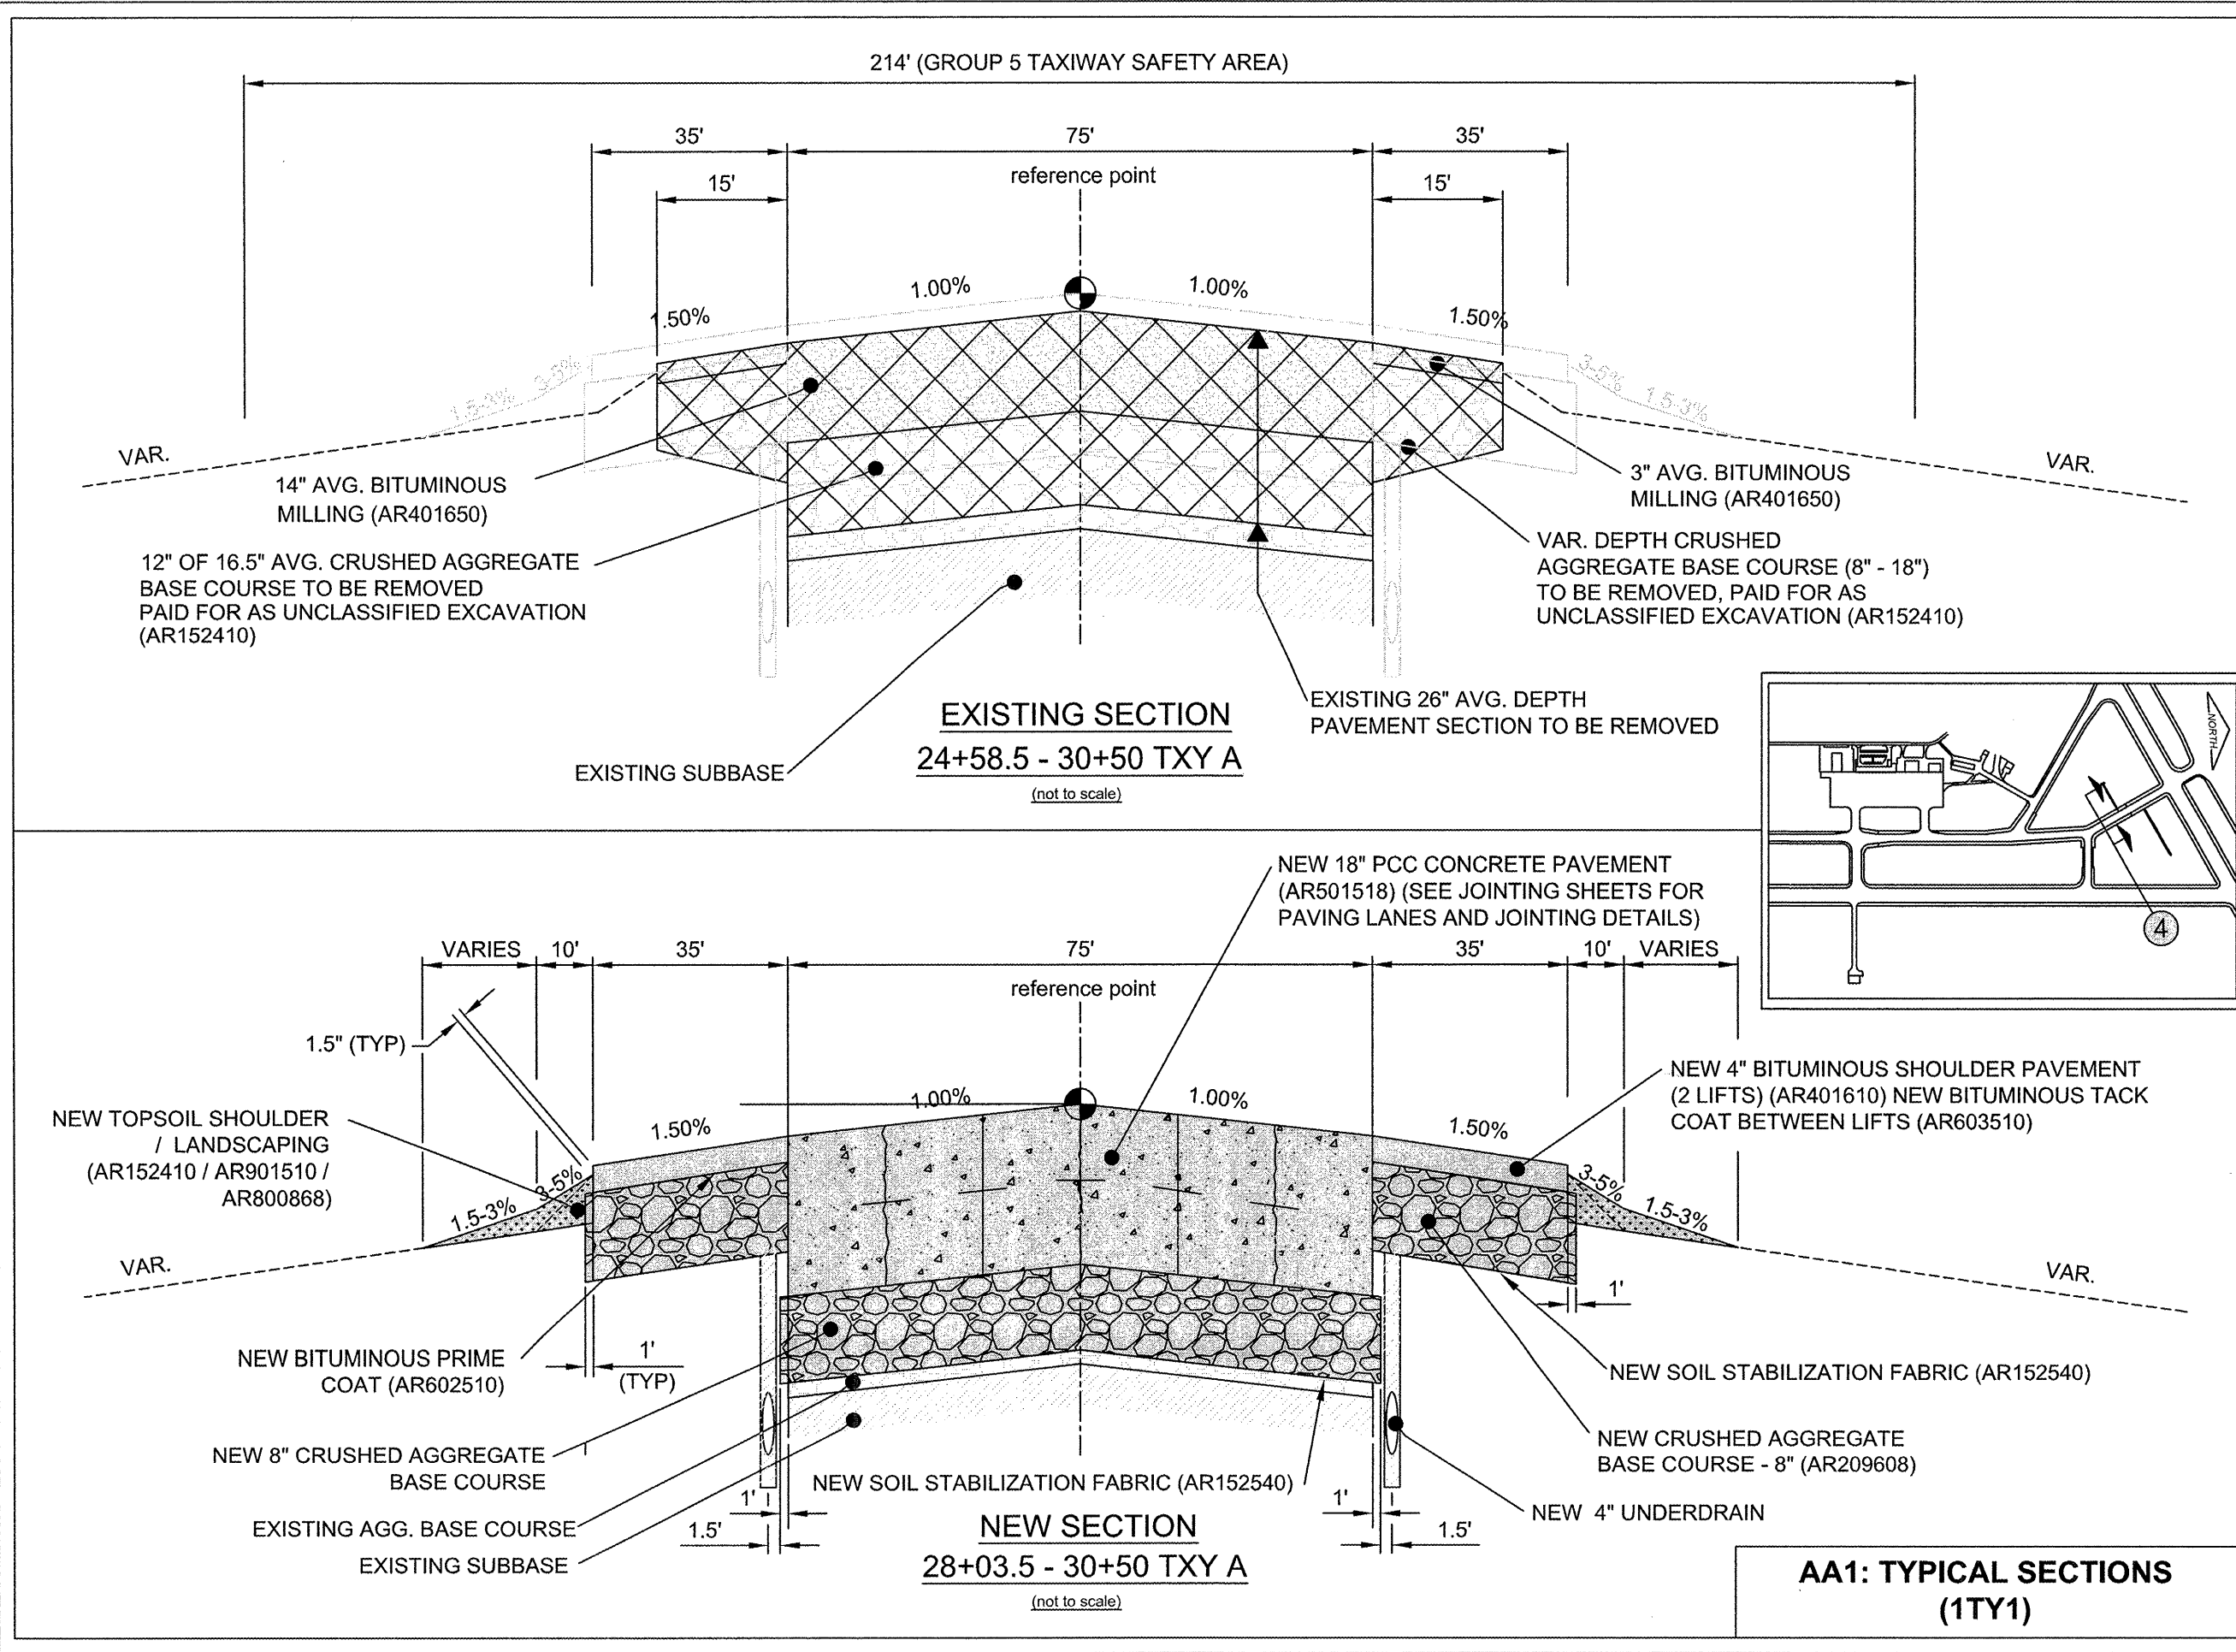

**RO017**  
5A



Chicago Rockford  
International  
Airport



ROCKFORD, ILLINOIS  
GREATER ROCKFORD  
AIRPORT AUTHORITY  
3-17-0088-XX  
RFD-3909

REHAB. TWY B SOUTH  
PHASE 2

Revisions

Date	Description

0 1  
THIS BAR IS EQUAL TO 1" AT FULL SCALE (17 X 11).

DESIGN BY: CMT-ARR  
 DRAWN BY: CMT-ARR  
 CHECKED BY: CMT-ARR  
 APPROVED BY: CMT-RFD  
 DATE: 5/8/2009  
 JOB No: 09258-04-00

TYPICAL  
SECTIONS  
(1TY1)

45

AA1: TYPICAL SECTIONS  
(1TY1)