



MAY 12, 2009 11:04 AM KINCAD0394
 \\A:\REPORTS\SIA-CARBONDALE\08A0067\CADD\AIRPORT\Sheet\R-121CON.DWG - Layout1 (2)

SO078

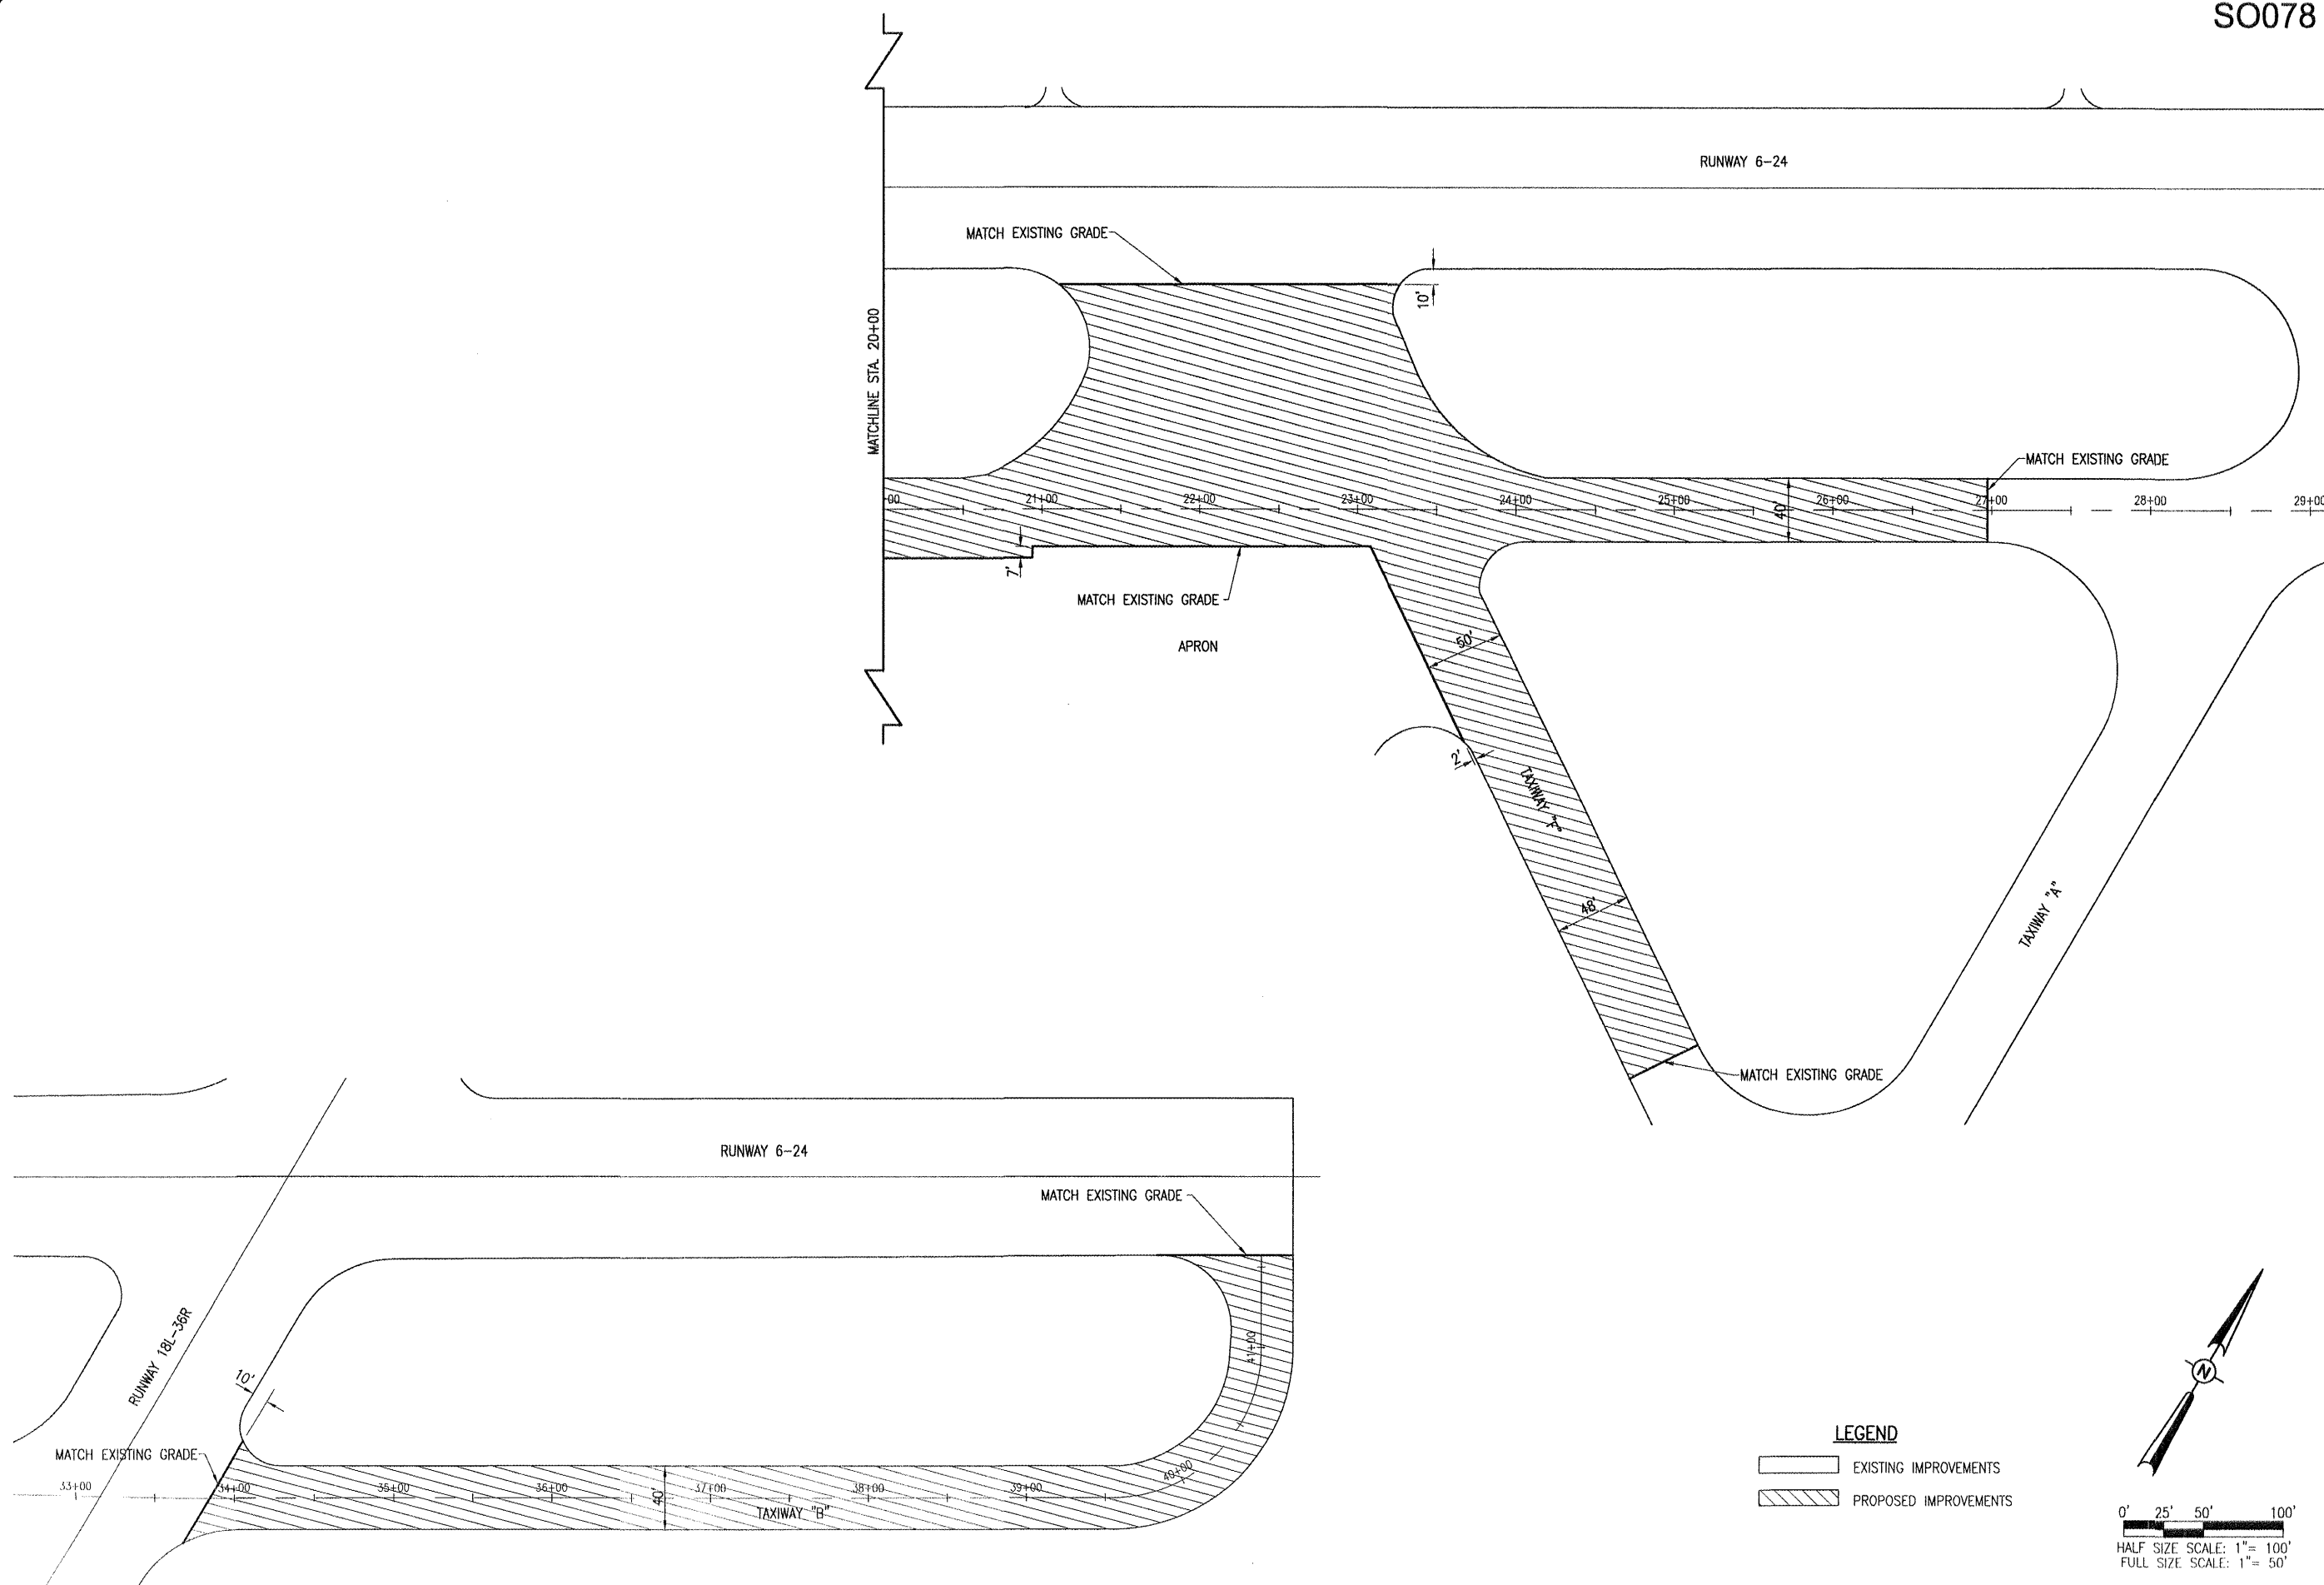

LEGEND

- EXISTING IMPROVEMENTS
- PROPOSED IMPROVEMENTS

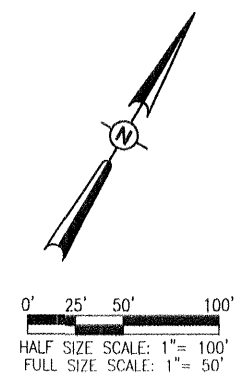

| DATE | REVISION | BY |
|------|----------|----|
| | | |
| | | |
| | | |
| | | |
| | | |
| | | |
| | | |
| | | |
| | | |
| | | |

SOUTHERN ILLINOIS AIRPORT
 MURPHYSBORO / CARBONDALE, ILLINOIS

SIA
 SOUTHERN ILLINOIS AIRPORT

IL PROJ.: MDH-3892 A.I.P. PROJ.: 3-17-0009-B29

| | |
|--------------------|---------------|
| Hanson Project No. | 08A0067D_0800 |
| File Name | R-121CON.DWG |
| Scale | 1" = 50' |
| Date | 01/26/09 |
| LAYOUT | JSI 04/03/09 |
| DRAWN | BAK 01/26/09 |
| REVIEWED | CAH 04/10/09 |

HANSON

Hanson Professional Services Inc.
 1525 South Sixth Street
 Springfield, Illinois 62703-2896
 Offices Nationwide

REHABILITATE TAXIWAY "B"

PROPOSED CONSTRUCTION PLAN
 STA. 20+00 TO STA. 27+00