
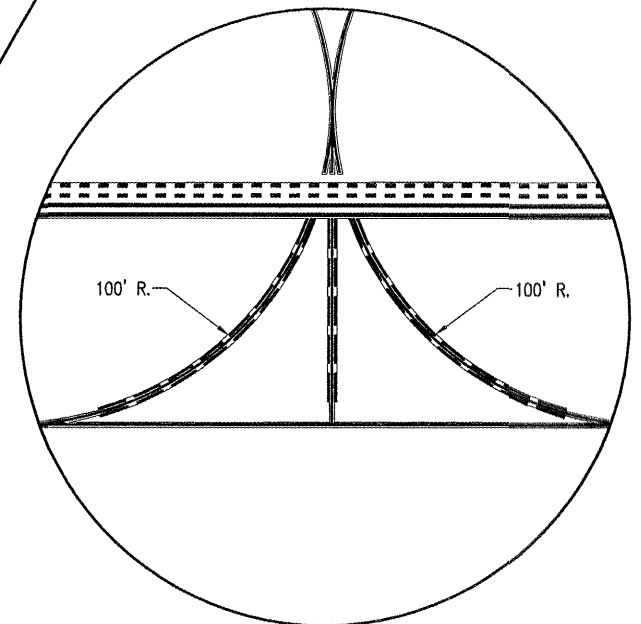




MAY 12, 2009 11:33 AM KINCA00394

\\AIRPORTS\SIA-CARBONDALE\08A0067\CADD\AIRPORT\SHEET\R-151MRK.DWG - Layout1 (7)

SO078

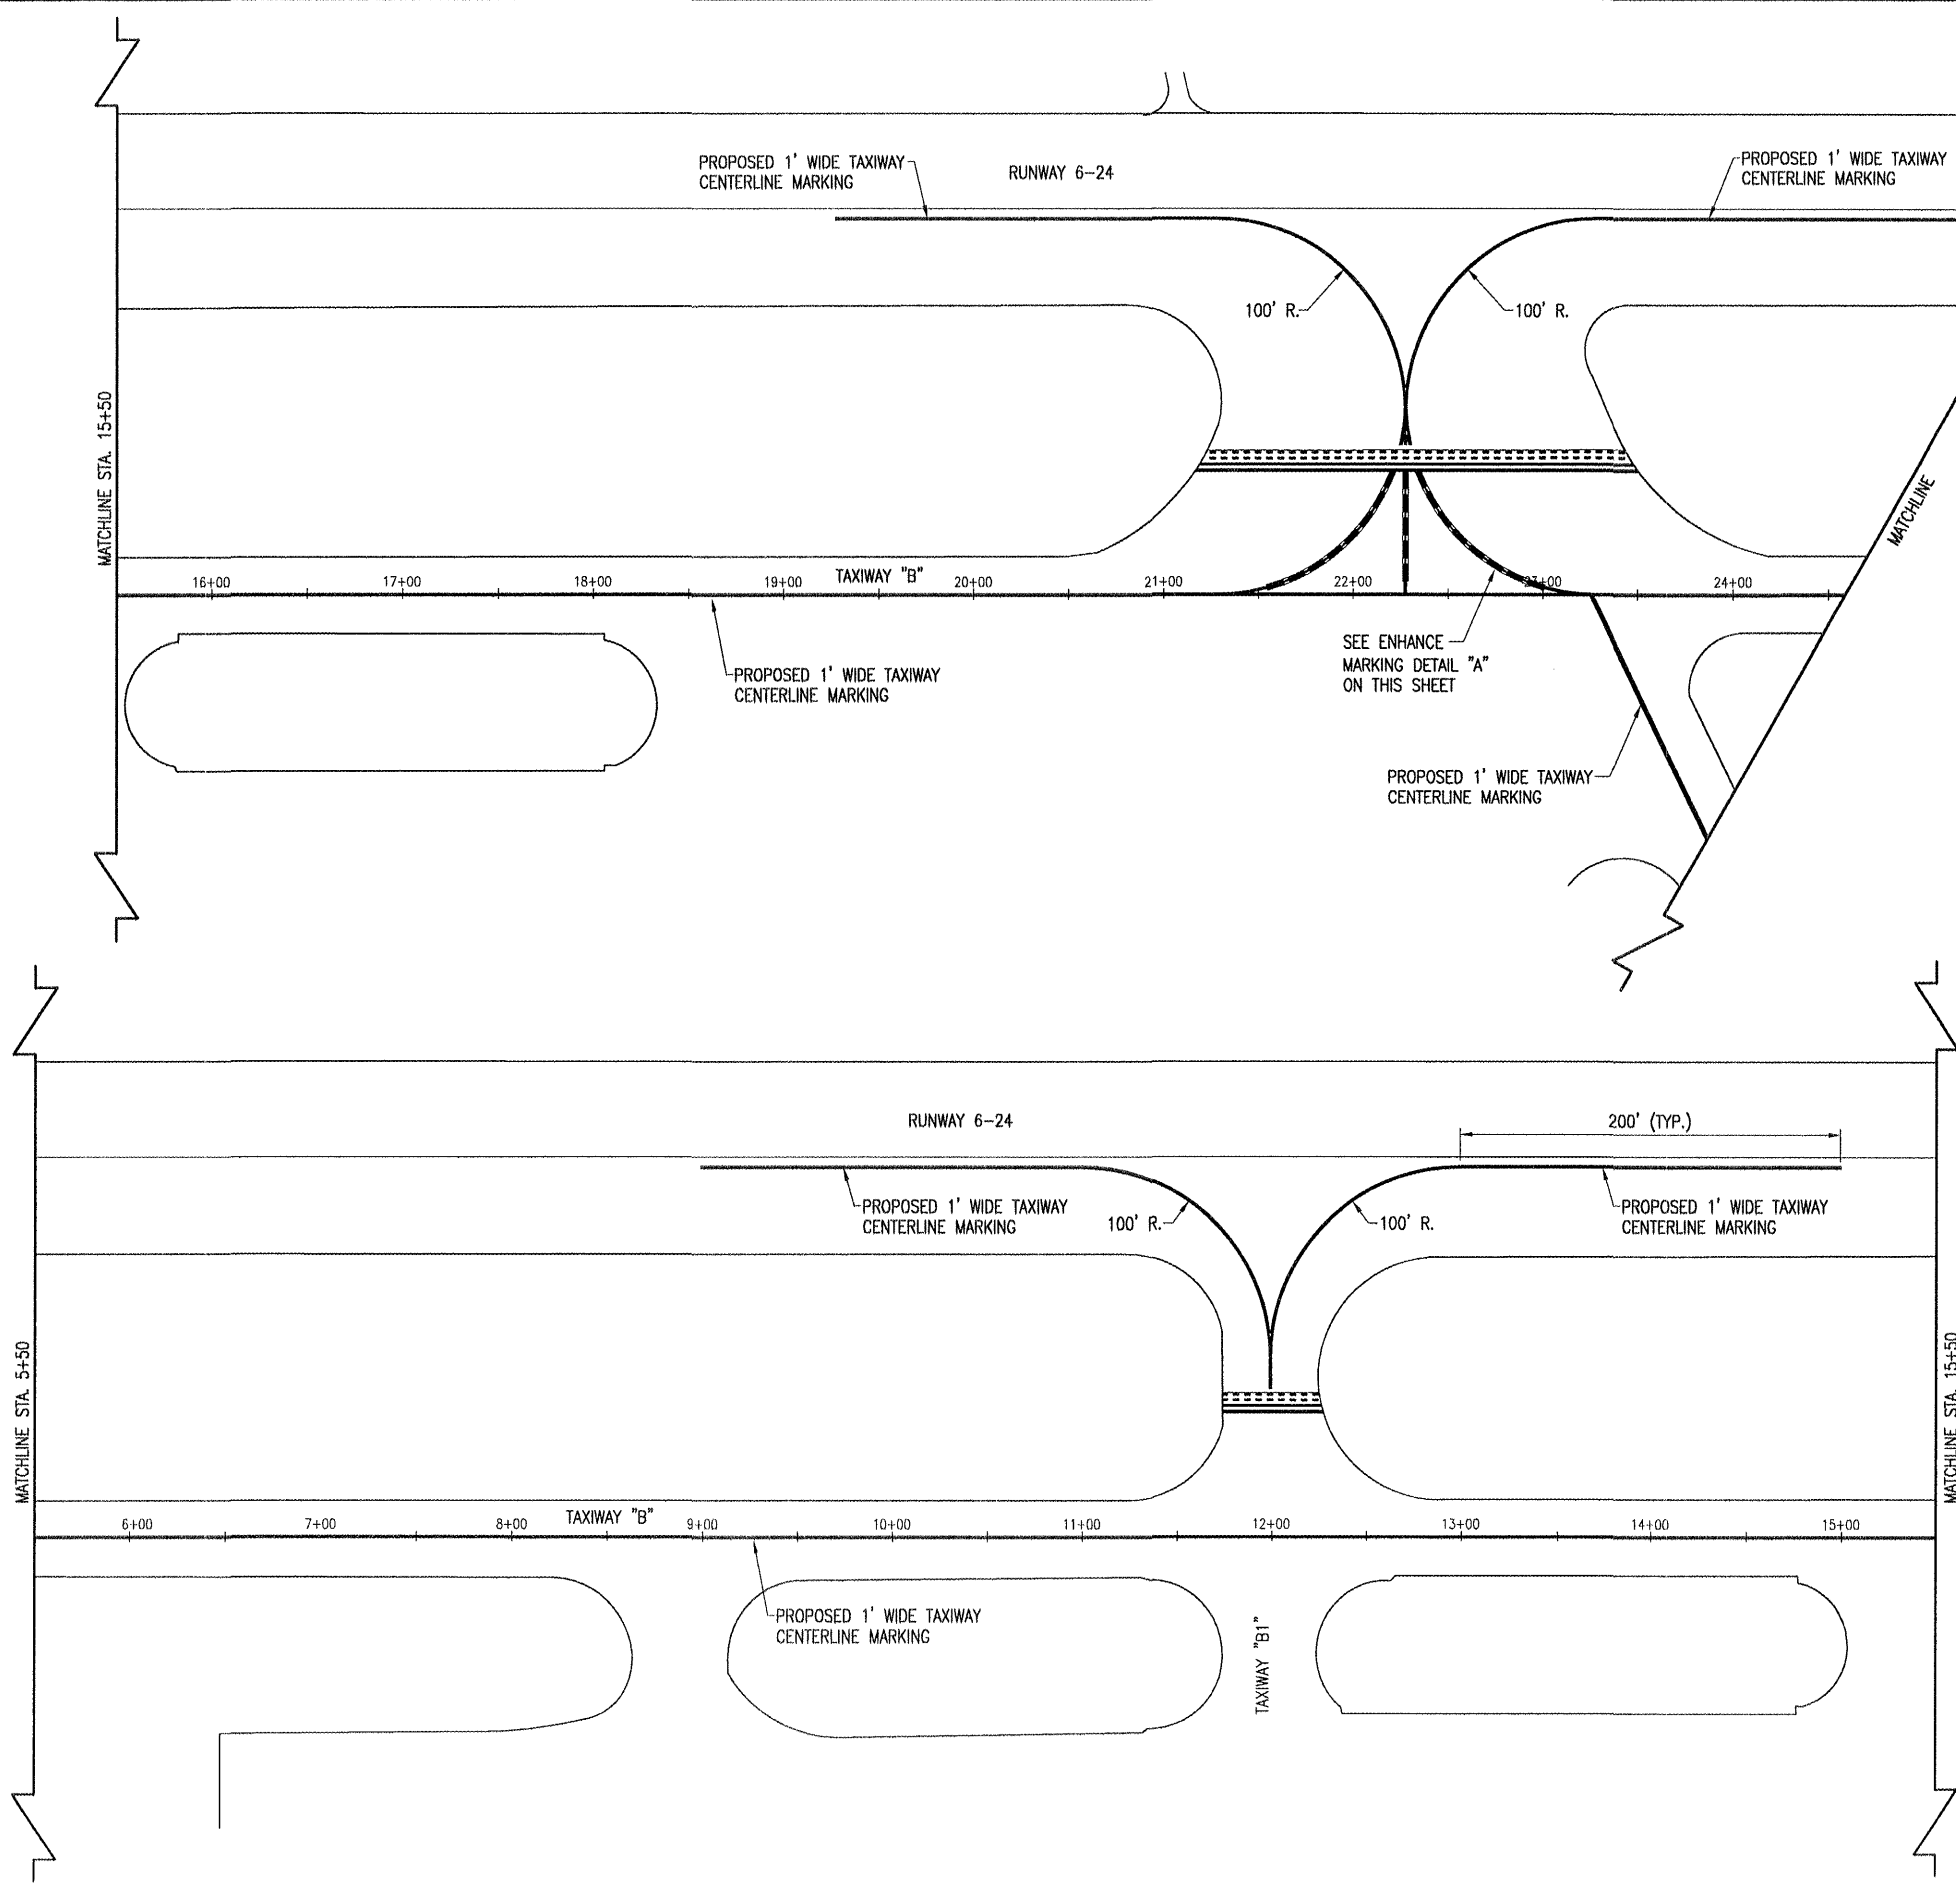


DETAIL "A"
SCALE 1" = 30'

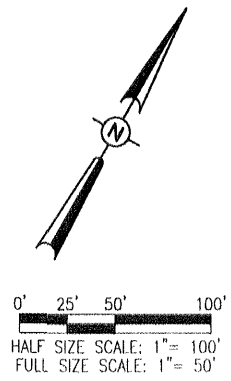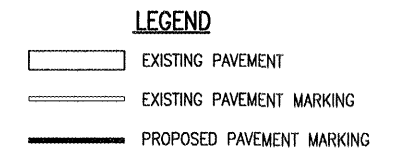


DATE	REVISION	BY

SOUTHERN ILLINOIS AIRPORT
MURPHYSBORO / CARBONDALE, ILLINOIS



IL PROJ.: MDH-3892 A.I.P. PROJ.: 3-17-0009-B29

Hanson Project No. 08A0067D-0800			
Filename R-151MRK.DWG			
Scale 1" = 50'			
Date 01/26/09			
LAYOUT JSL	04/03/09		
DRAWN BAK	01/26/09		
REVIEWED CAH	04/10/09		



HANSON
Hanson Professional Services Inc.
1525 South Sixth Street
Springfield, Illinois 62703-2886
Offices Nationwide

REHABILITATE TAXIWAY "B"
PROPOSED MARKING PLAN