


MAY 07, 2009 10:29 AM KINCA00394

I:\AIRPORTS\TAVILLE\08401890\CADD\AIRPORT\SHEET\R-111PRP.DWG - STA. 290+00 TO STA. 302+00

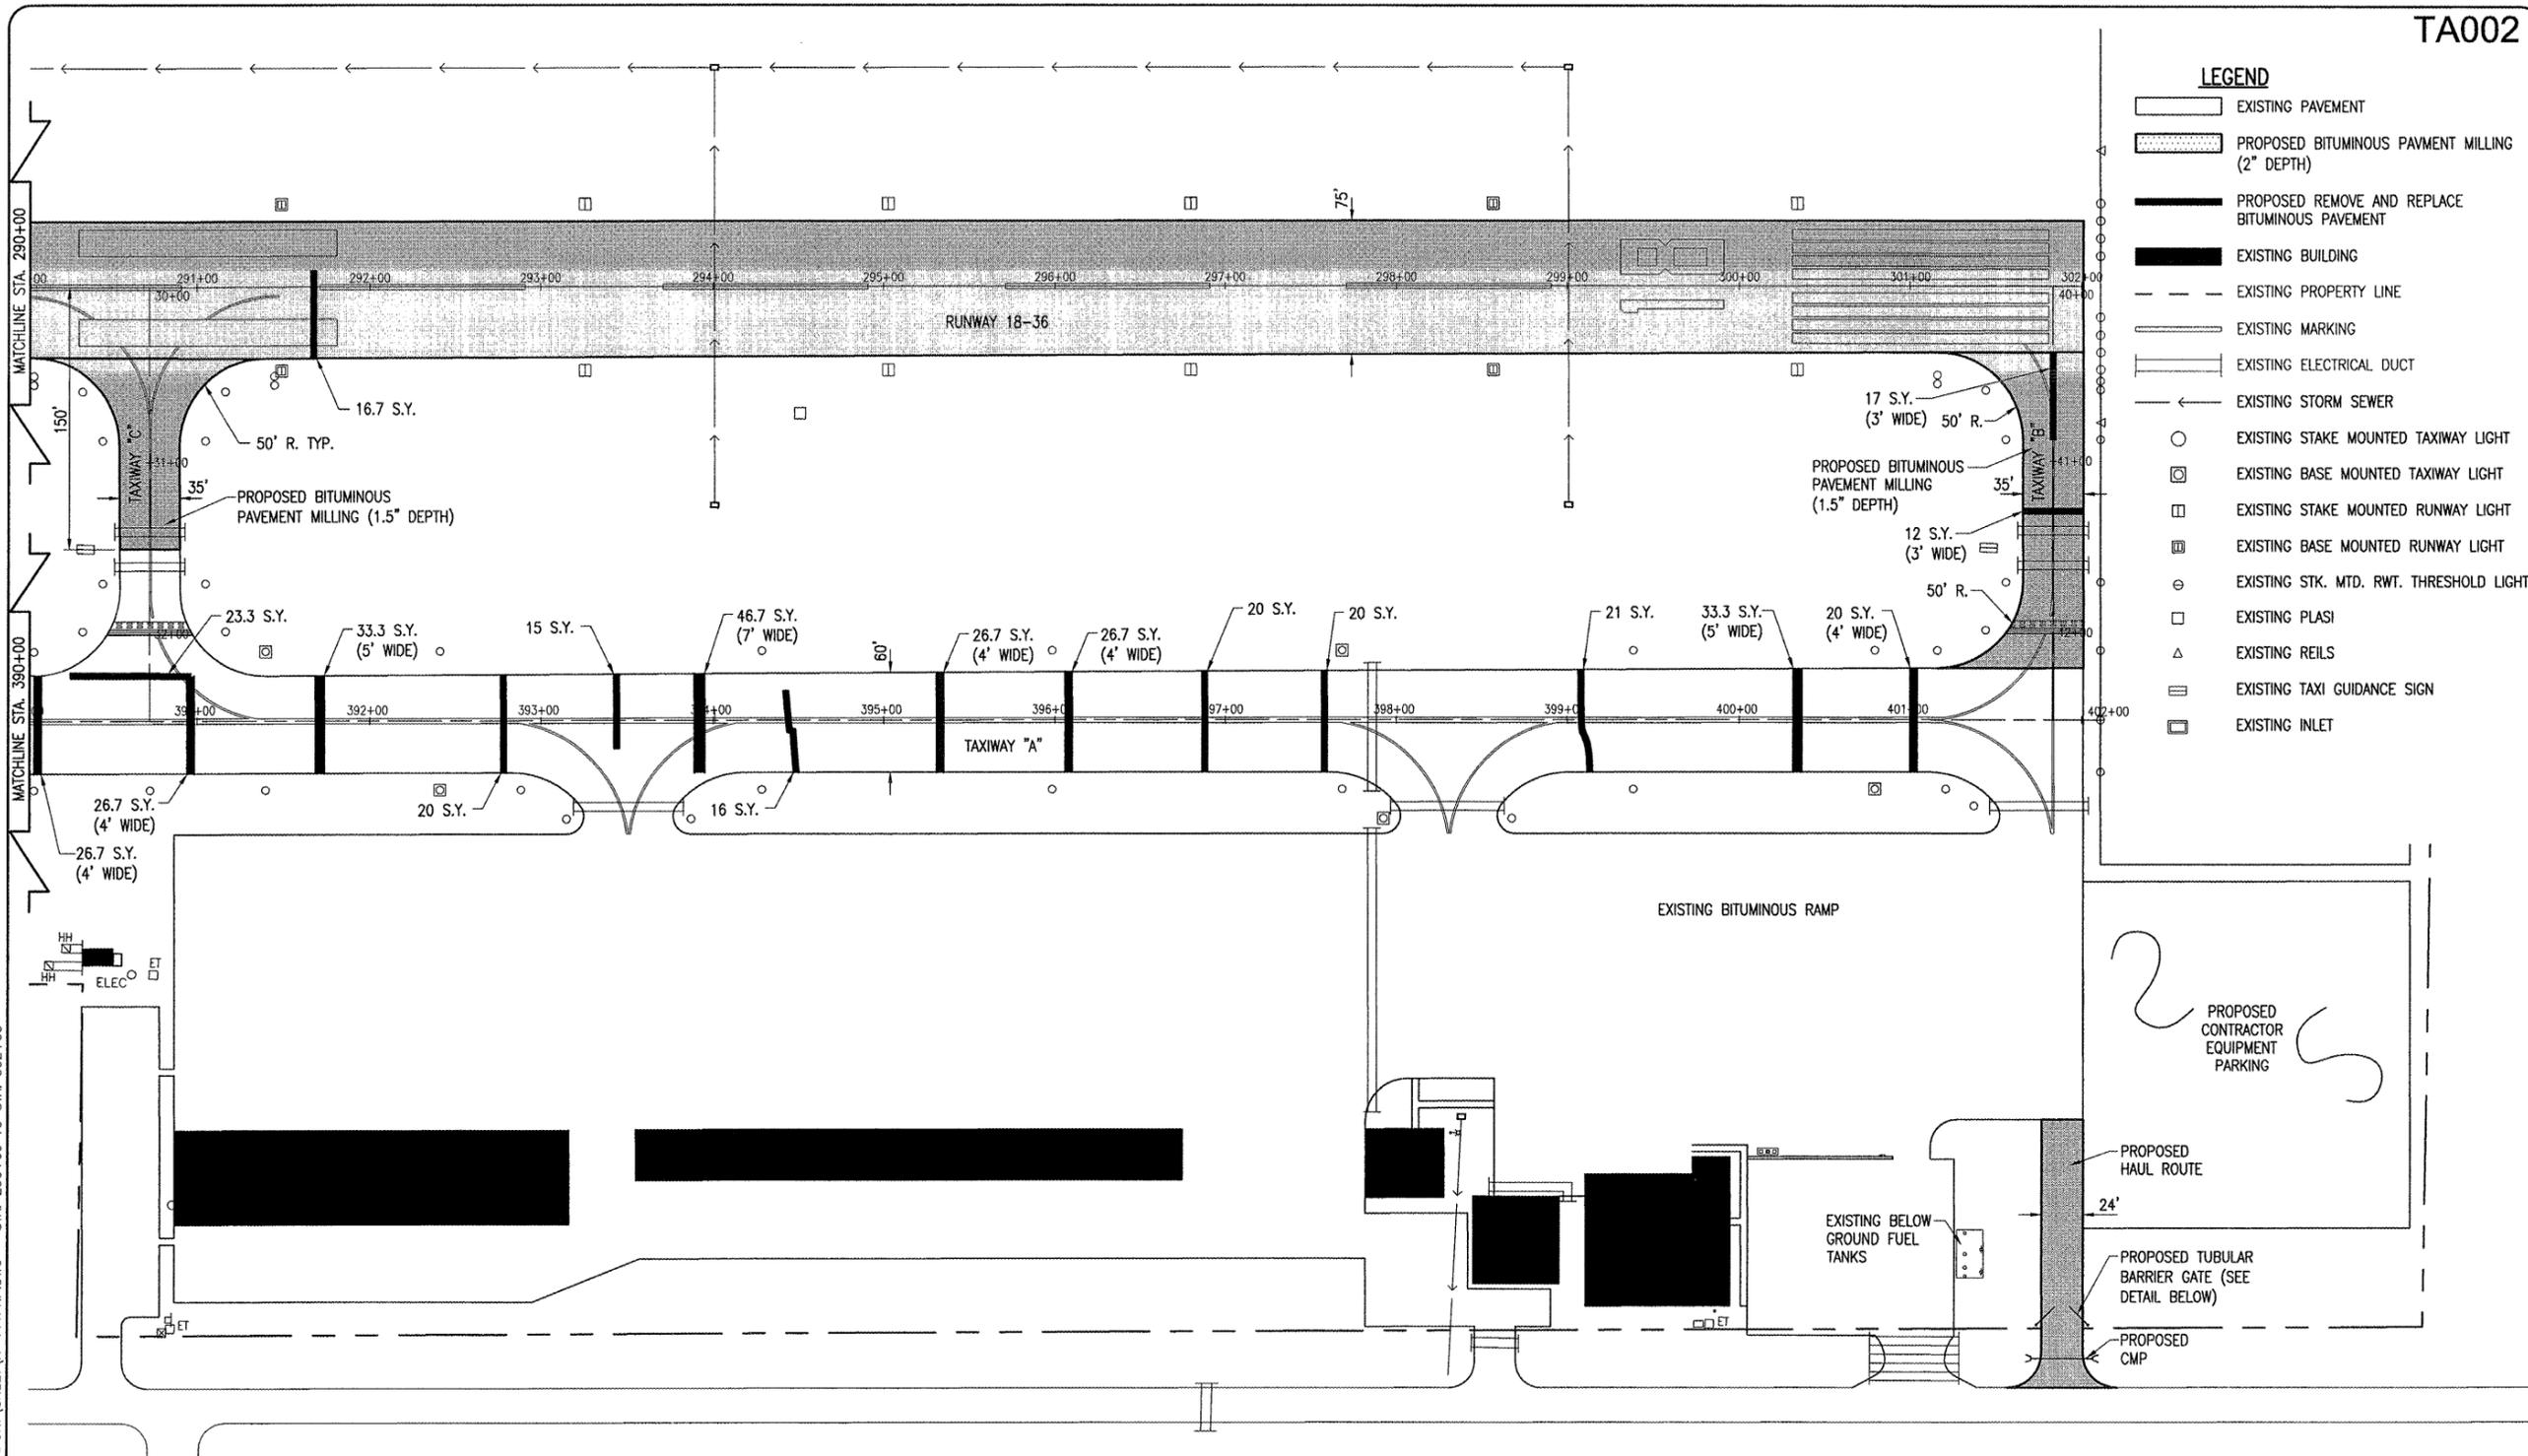

TA002

**LEGEND**

- EXISTING PAVEMENT
- PROPOSED BITUMINOUS PAVEMENT MILLING (2" DEPTH)
- PROPOSED REMOVE AND REPLACE BITUMINOUS PAVEMENT
- EXISTING BUILDING
- EXISTING PROPERTY LINE
- EXISTING MARKING
- EXISTING ELECTRICAL DUCT
- EXISTING STORM SEWER
- EXISTING STAKE MOUNTED TAXIWAY LIGHT
- EXISTING BASE MOUNTED TAXIWAY LIGHT
- EXISTING STAKE MOUNTED RUNWAY LIGHT
- EXISTING BASE MOUNTED RUNWAY LIGHT
- EXISTING STK. MTD. RWT. THRESHOLD LIGHT
- EXISTING PLASI
- EXISTING REILS
- EXISTING TAXI GUIDANCE SIGN
- EXISTING INLET

BY	
REVISION	
DATE	

TAYLORVILLE MUNICIPAL AIRPORT  
TAYLORVILLE, ILLINOIS


A.I.P. PROJ.: 3-17-0100-B11  
IL. PROJ.: TAZ-3890

Hanson Project No.	08401890_0800	
File Name	R-111PRP.DWG	
Scale	1" = 50'	
Date	03/10/09	
LAYOUT	RAW	03/10/09
DRAWN	BAK	03/10/09
REVIEWED	KDM	04/14/09

Hanson Professional Services Inc.  
1525 South Sixth Street  
Springfield, Illinois 62703-2886  
Offices Nationwide

REHABILITATE RUNWAY  
18-36 AND TAXIWAY "A"

PROPOSED PAVEMENT  
PREPARATION PLAN  
STA. 290+00 TO STA. 302+00

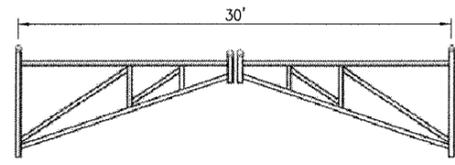

**TUBULAR BARRIER GATE DETAIL**  
"NOT TO SCALE"

**PROPOSED TUBULAR BARRIER GATE AND CMP NOTE**  
THE PROPOSED TUBULAR BARRIER GATE AND THE CMP USED WITH THE PROPOSED HAUL ROUTE WILL BE PAID FOR UNDER THE HAUL ROUTE AND NO ADDITIONAL COMPENSATION WILL BE ALLOWED.

**THRESHOLD LIGHT REMOVAL NOTE**  
TEN FEET OFF EACH END OF THE RUNWAY ARE EIGHT EXISTING THRESHOLD LIGHTS. FOUR TO SIX OF THESE LIGHTS ON EACH END MAY BE IN THE PATH OF THE PAVING TRAIN (PAVER + TRUCK). THE CONTRACTOR, AT HIS DISCRETION MAY REMOVE THESE LIGHTS TO ALLOW FOR CLEARANCE OF THIS PAVING TRAIN. THE CONTRACTOR WILL DOCUMENT ANY EXISTING PROBLEMS/DAMAGE TO THESE LIGHTS AND RE-INSTALL THEM IN THE SAME LOCATION TO PRE-CONSTRUCTION CONDITION. THIS WILL BE AN ITEM THAT IS CONSIDERED PART OF THE PAVING OPERATION AND NO ADDITIONAL COMPENSATION WILL BE ALLOWED.

