


MAY 07, 2009 10:34 AM KINCA00394
 I:\AIRPORTS\TAYLORVILLE\08A0189D\CADD\AIRPORT\SHETS\R-12\CON.DWG - STA. 290+00 TO STA. 302+00

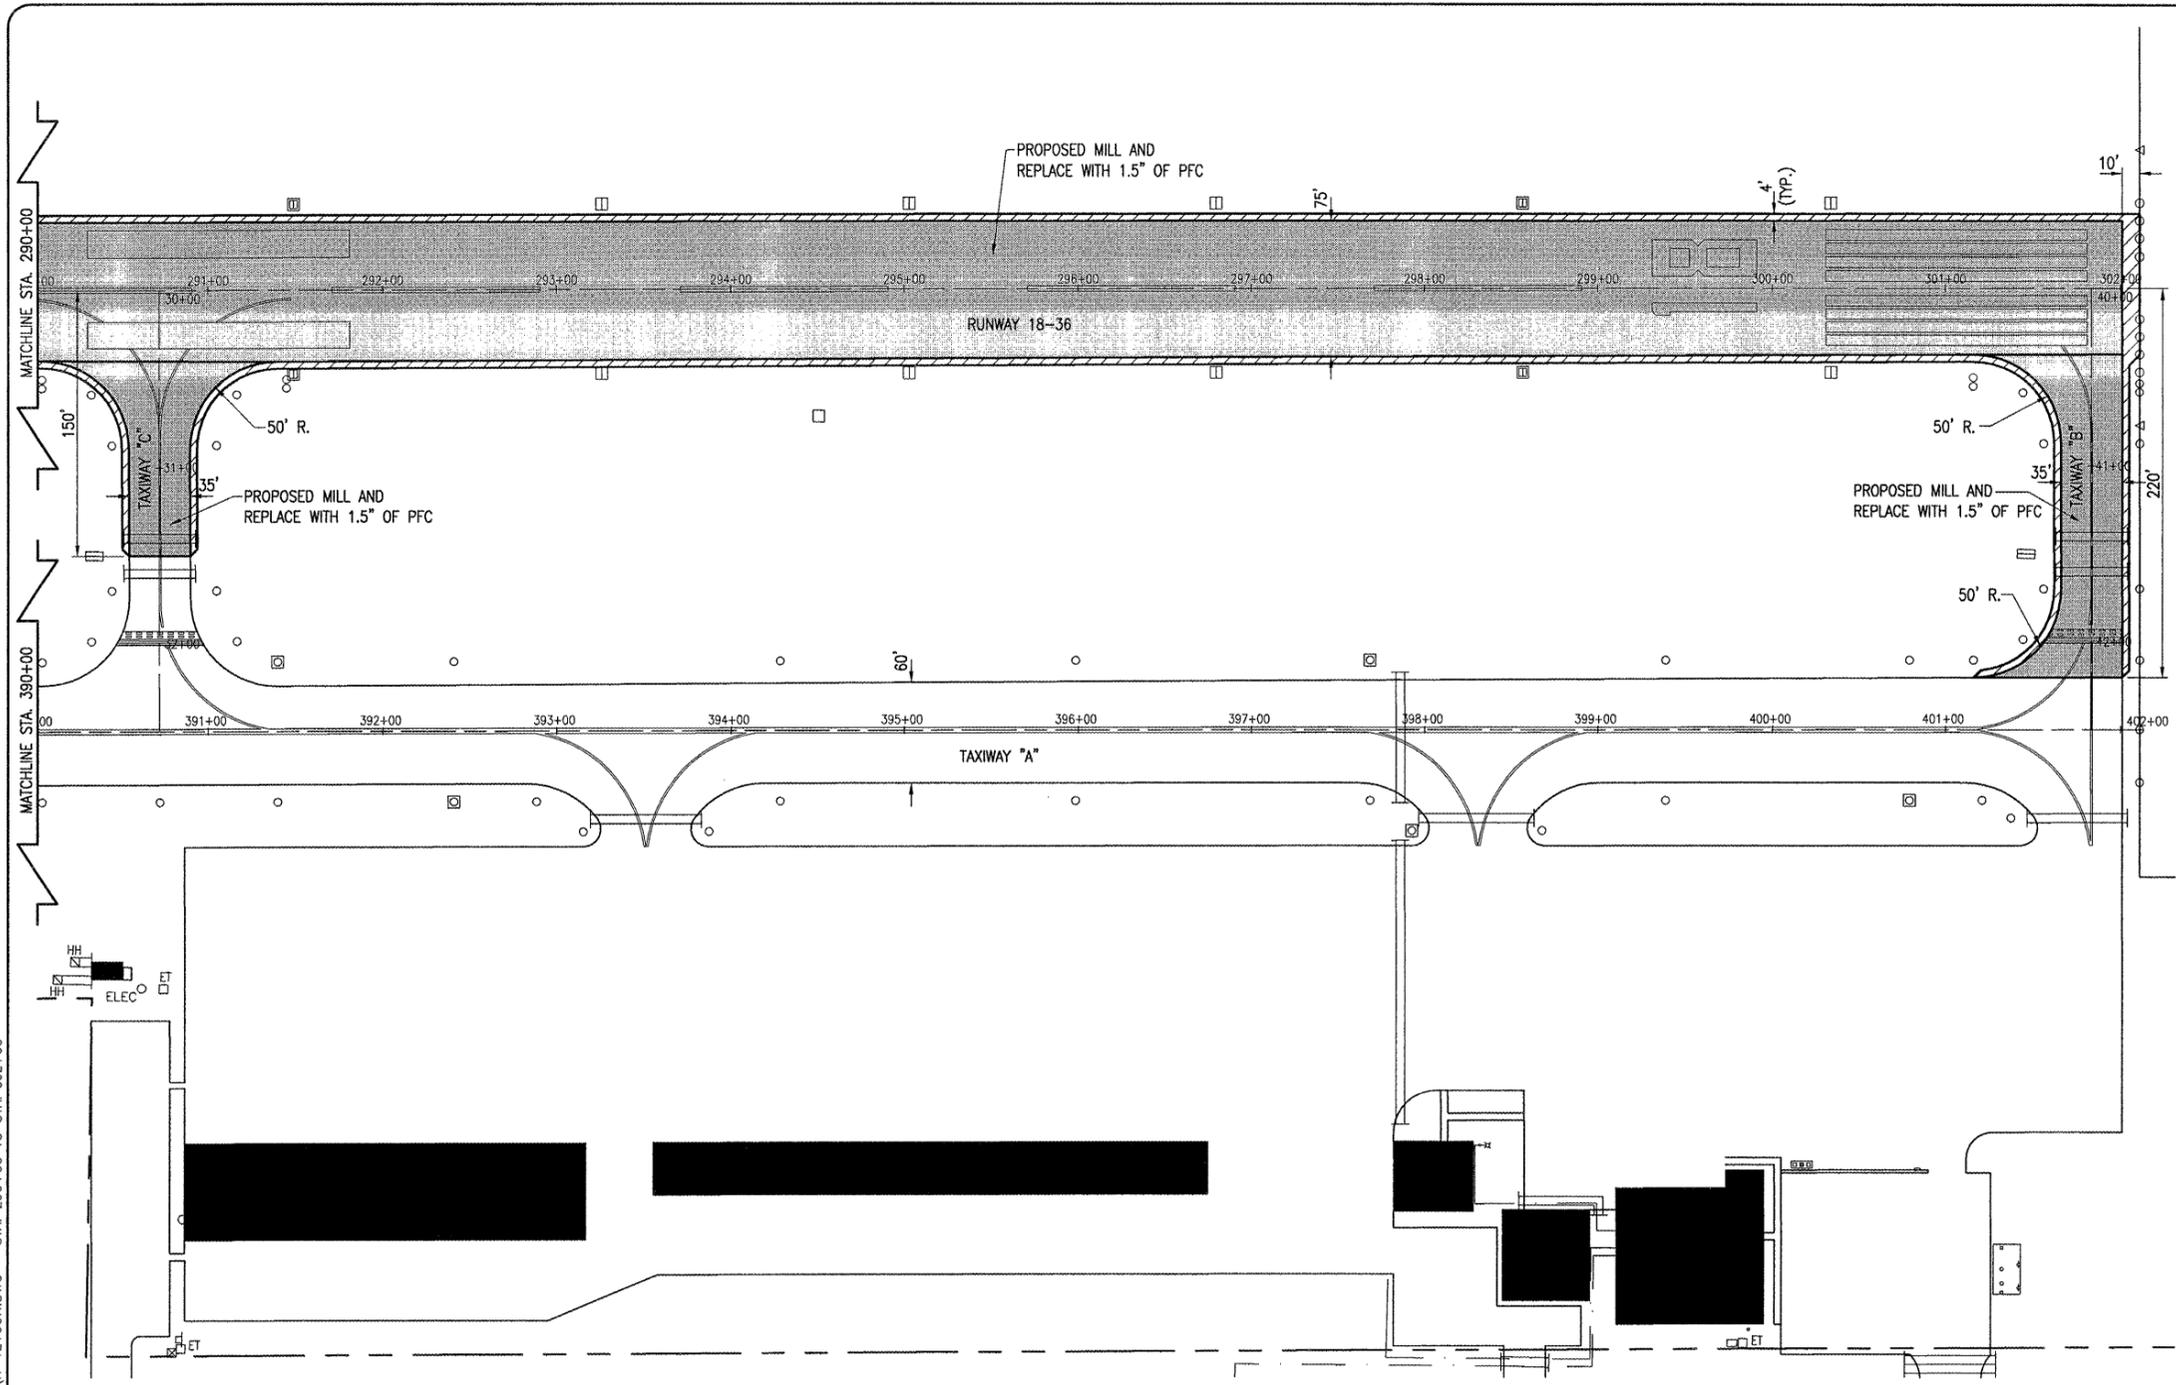

TA002

LEGEND

- EXISTING PAVEMENT
- PROPOSED MILL AND REPLACE WITH 1.5" OF PFC
- PROPOSED SHOULDER ADJUSTMENT
- EXISTING BUILDING
- EXISTING PROPERTY LINE
- EXISTING MARKING
- EXISTING ELECTRICAL DUCT
- EXISTING STAKE MOUNTED TAXIWAY LIGHT
- EXISTING BASE MOUNTED TAXIWAY LIGHT
- EXISTING STAKE MOUNTED RUNWAY LIGHT
- EXISTING BASE MOUNTED RUNWAY LIGHT
- EXISTING STK. MTD. RWT. THRES. LIGHT
- EXISTING PLASI
- EXISTING REILS
- EXISTING TAXI GUIDANCE SIGN

DATE	REVISION	BY

TAYLORVILLE MUNICIPAL AIRPORT
 TAYLORVILLE, ILLINOIS
 IL PROJ.: TAZ-3690 A.I.P. PROJ.: 3-17-0100-B11

Hanson Project No. 08A0189D_0800	RAW	03/10/09
Filename: R-12\CON.DWG	BAK	03/10/09
Scale: 1"=50'	xxx	xx/xx/xx
Date: 03/10/09		
LAYOUT		
DRAWN		
REVIEWED		

Hanson Professional Services Inc.
 1525 South Sixth Street
 Springfield, Illinois 62703-2886
 Offices Nationwide

REHABILITATE RUNWAY
 18-36 AND TAXIWAY "A"
 PROPOSED
 CONSTRUCTION PLAN
 STA. 290+00 TO STA. 302+00

THE LOCATION, SIZE AND TYPE OF MATERIAL OF EXISTING UNDERGROUND UTILITIES INDICATED ON THE PLANS IS NOT REPRESENTED AS BEING ACCURATE, SUFFICIENT OR COMPLETE. IT SHALL BE THE CONTRACTOR'S RESPONSIBILITY TO DETERMINE THE ACTUAL LOCATION OF ALL SUCH FACILITIES, INCLUDING SERVICE CONNECTIONS TO UNDERGROUND UTILITIES. PRIOR TO CONSTRUCTION, THE CONTRACTOR SHALL NOTIFY THE UTILITY COMPANIES OF HIS OPERATIONAL PLANS AND SHALL OBTAIN FROM THE RESPECTIVE UTILITY COMPANIES DETAILED INFORMATION AND ASSISTANCE RELATIVE TO THE LOCATION OF THEIR FACILITIES AND THE WORKING SCHEDULE OF THE COMPANIES FOR REMOVAL OR ADJUSTMENT WHERE REQUIRED. IN THE EVENT AN UNEXPECTED UTILITY INTERFERENCE IS ENCOUNTERED DURING CONSTRUCTION, THE CONTRACTOR SHALL IMMEDIATELY NOTIFY THE UTILITY COMPANY OF JURISDICTION. THE ENGINEER SHALL ALSO BE IMMEDIATELY NOTIFIED. ANY SUCH MAINS AND SERVICES SHALL BE RESTORED TO SERVICE AT ONCE AND PAID FOR BY THE CONTRACTOR AT NO ADDITIONAL COST TO THE CONTRACT.

CALL J.U.L.I.E. FOR UTILITY INFORMATION AT 1-800-892-0123.

