


LETTING ITEM NUMBER
1A

LETTING CONTRACT NUMBER
W1053

TOTAL SHEETS: 15

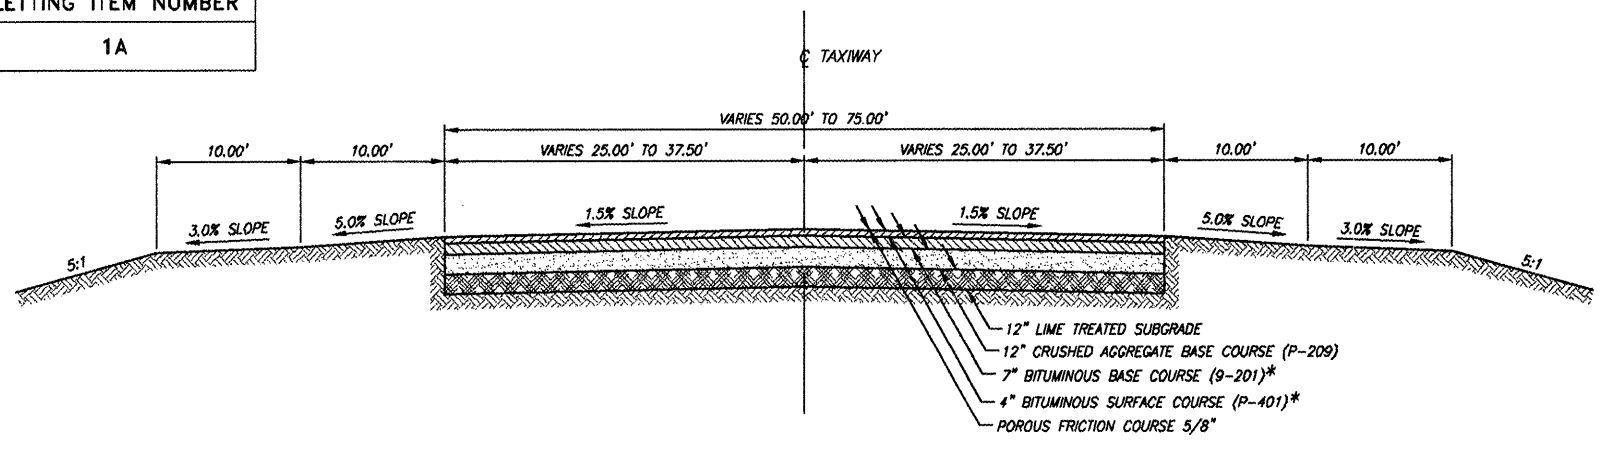


TYPICAL SECTION - TAXIWAY EXTENSION

TAXIWAY E = 50' WIDE
TAXIWAY E1 = 50' WIDE & VARIES

*NOTE: BIT. BASE CSE. AND SURFACE CSE. SHALL USE MARSHALL DESIGN CRITERIA OVER 60,000# 75 BLOWS

ILLINOIS PROJECT NO. MWA-3562
PROJECT NO. 3-17-0065-

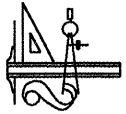STATE OF ILLINOIS PROFESSIONAL DESIGN FIRM LICENSE NO. 184-004515	
© 2008 ALL RIGHTS RESERVED	
 CLARIDA & ZIEGLER ENGINEERING CO. 308 South Court St, P.O. Box 937 Marion, Illinois 62959 Phone - (618)993-6411, Fax - (618)993-6750	
TYPICAL SECTIONS CONSTRUCTION OF TAXIWAY E & E1 PHASE I WILLIAMSON COUNTY REGIONAL AIRPORT MARION - HERRIN, ILLINOIS	
Date <u>3/12/08</u>	DR. By <u>TDE</u> CK'D By <u>CM</u>
Scale <u>AS SHOWN</u>	Job No. <u>07141</u> Sheet No. <u>04</u> of <u>15</u>

P:\Airport\07141 West Taxiway Ph I\PLANS\04 TYP SECTIONS.dwg, 4/14/2008 8:33:42 AM, 1:2