
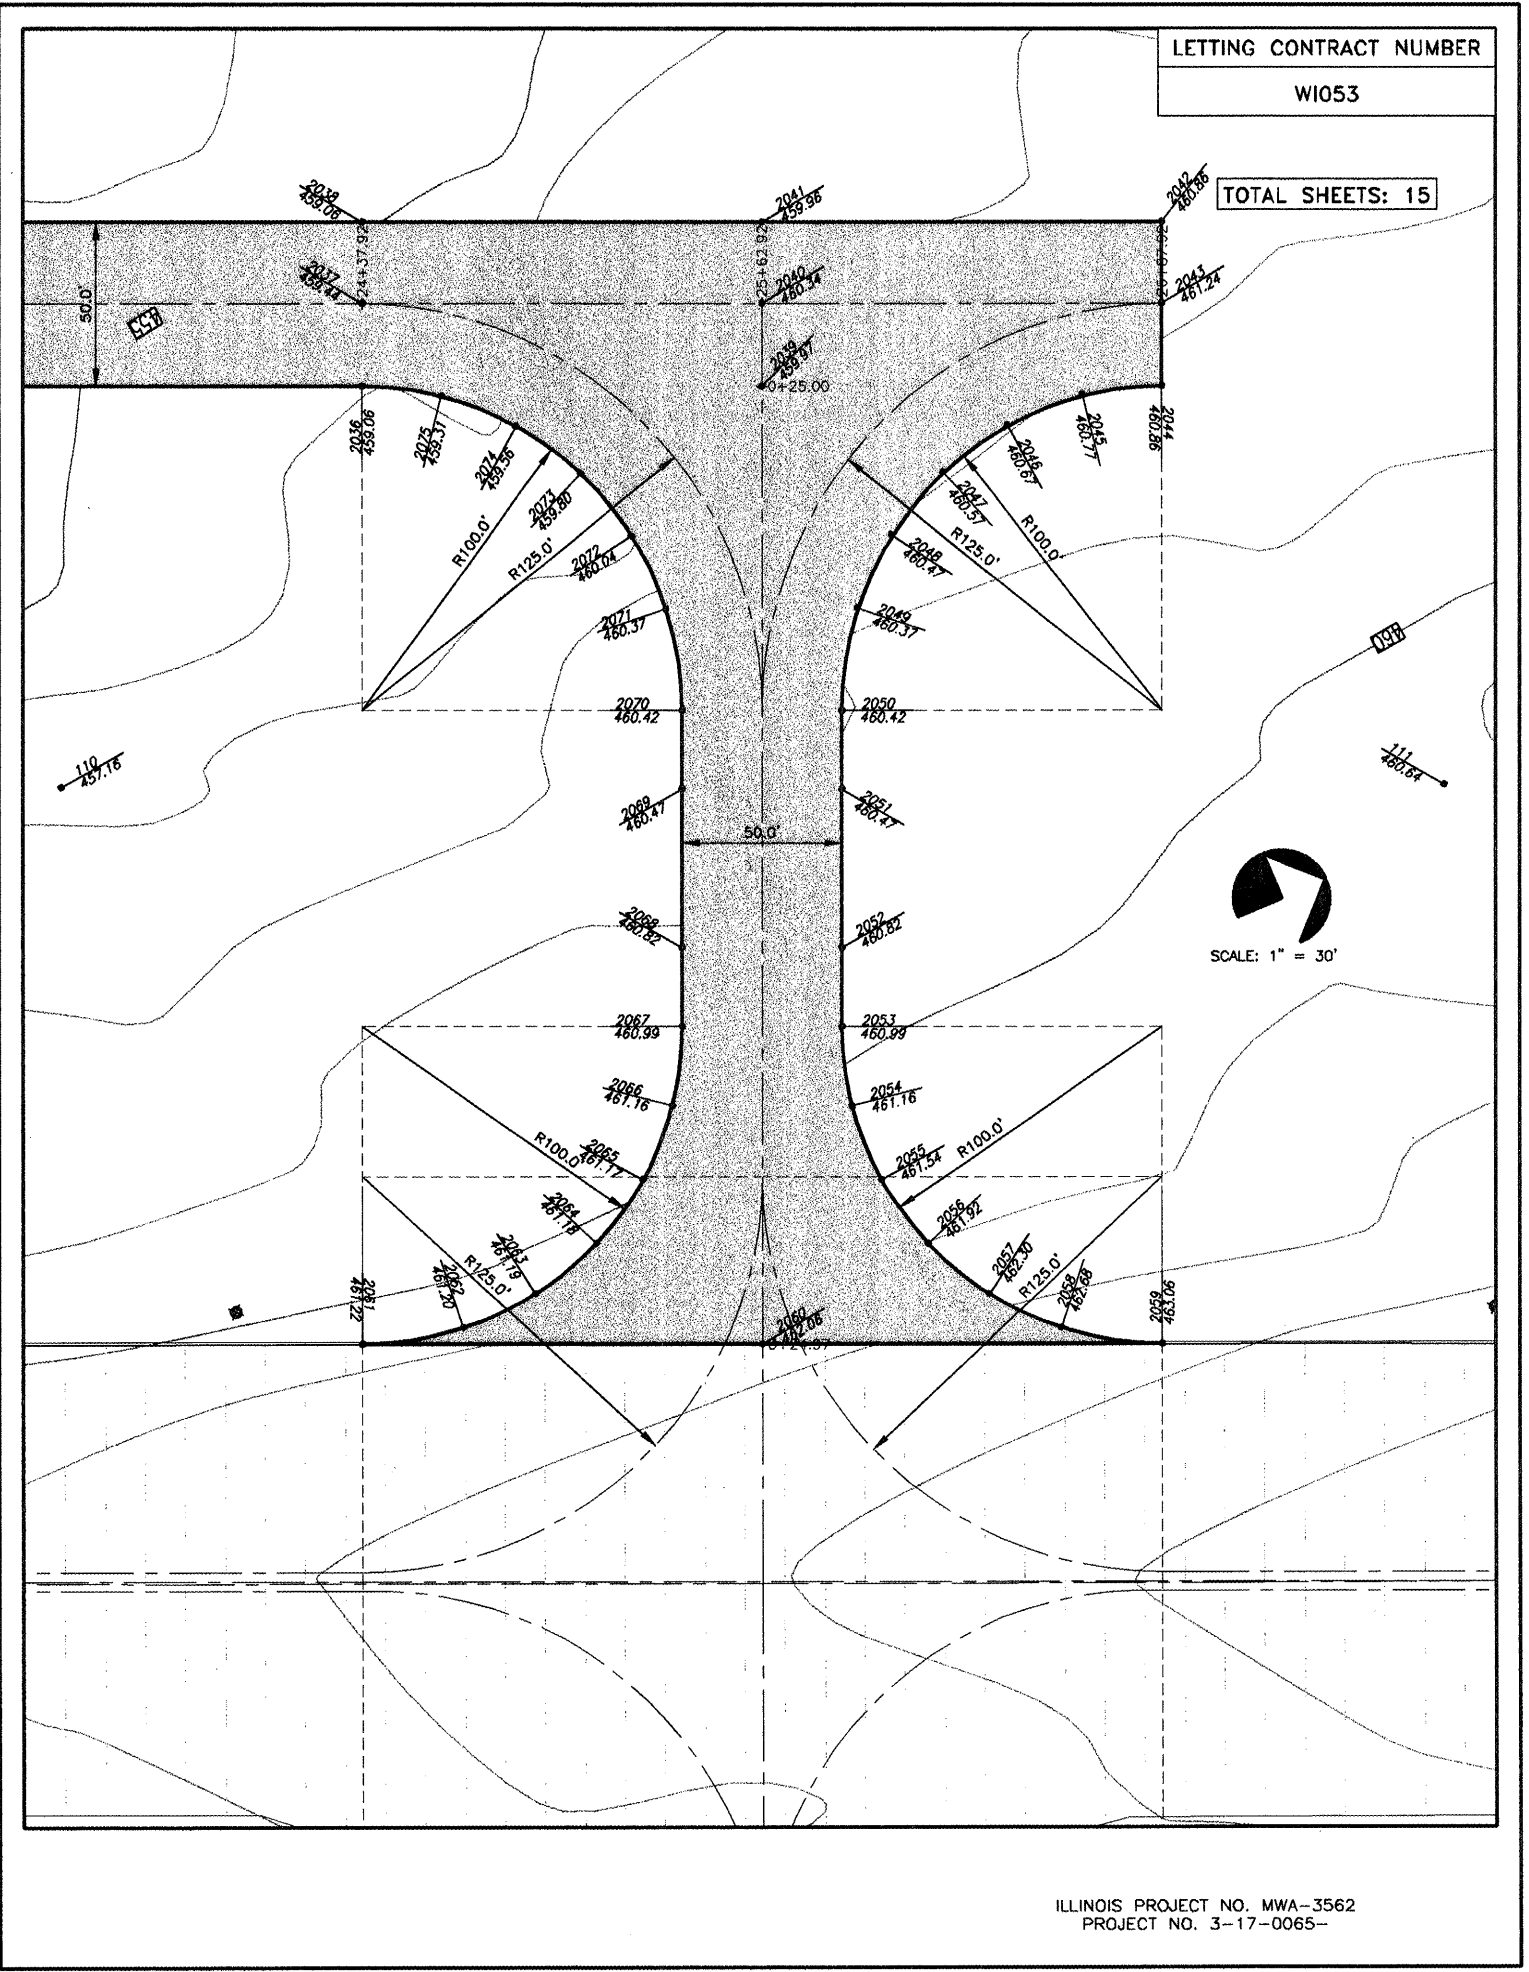
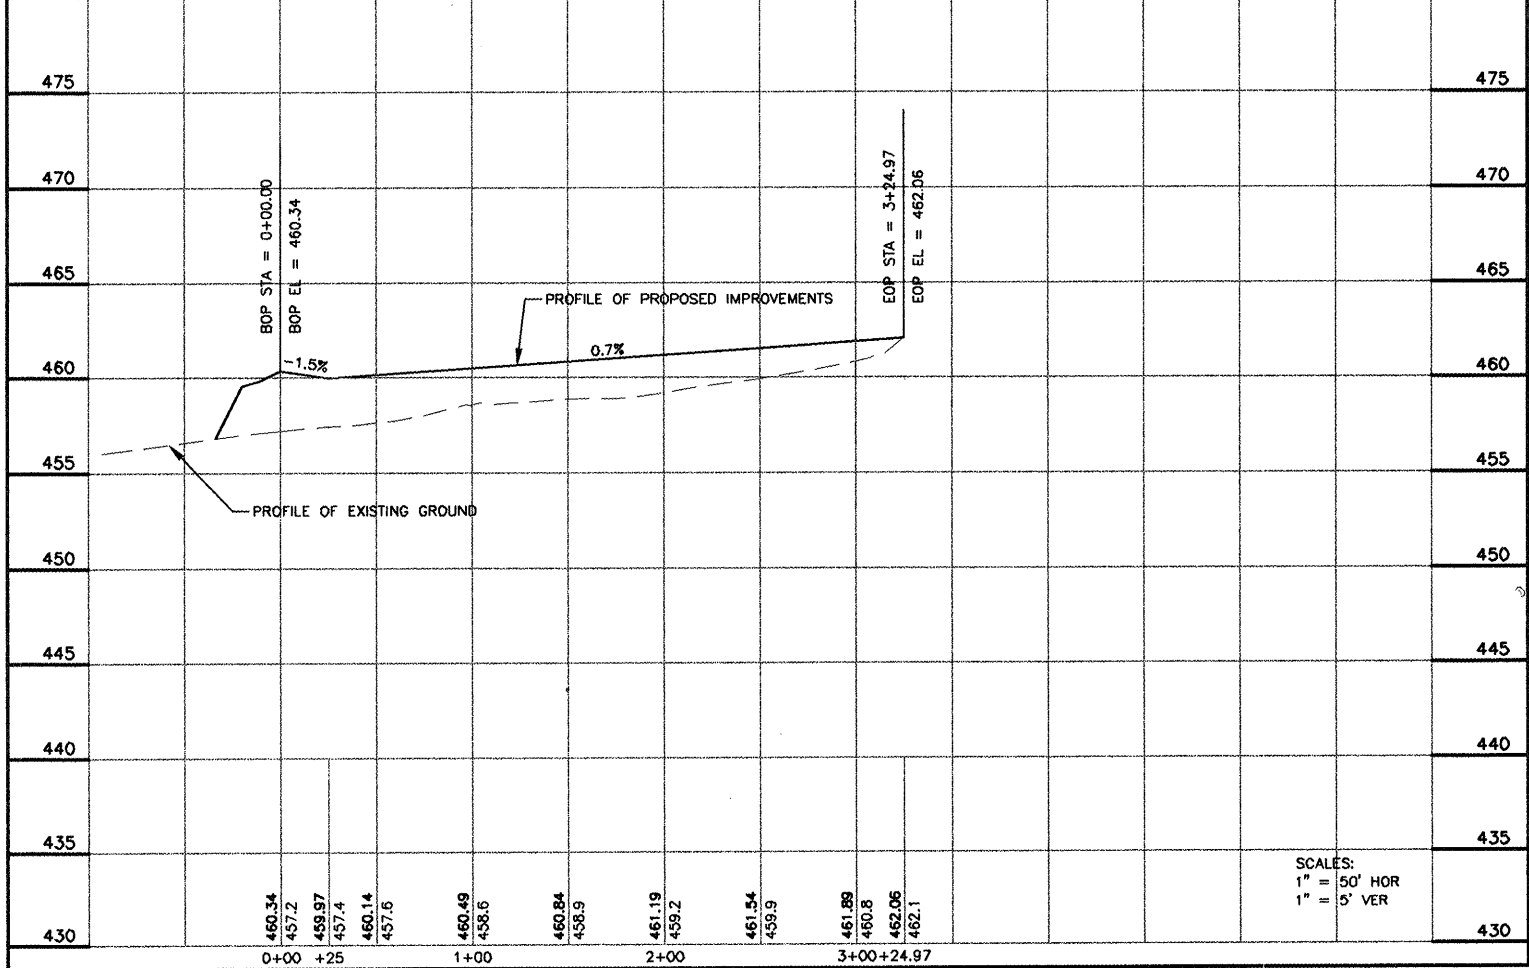


P:\Airport\07141 West Taxiway Ph \PLANS\06 P&P INTERSECTIONS.dwg, 4/14/2008 8:37:33 AM, 1:2

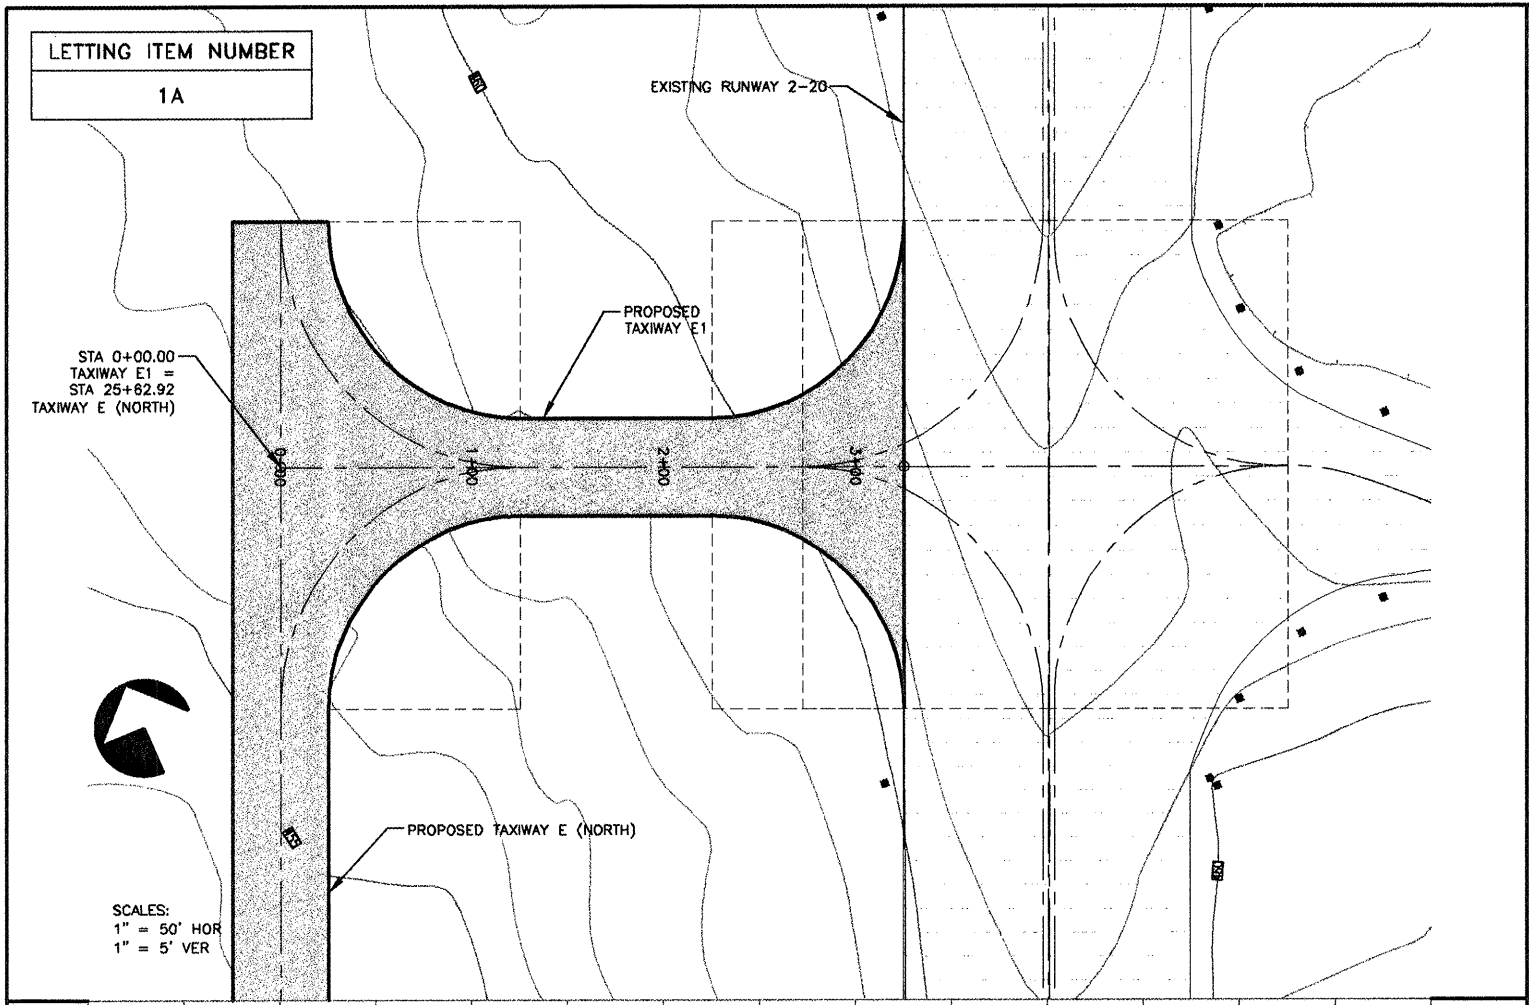

CONSTRUCTION OF TAXIWAY E & E1 PHASE I - TAXIWAY E1 P&P AND INTERSECTION STAKING