
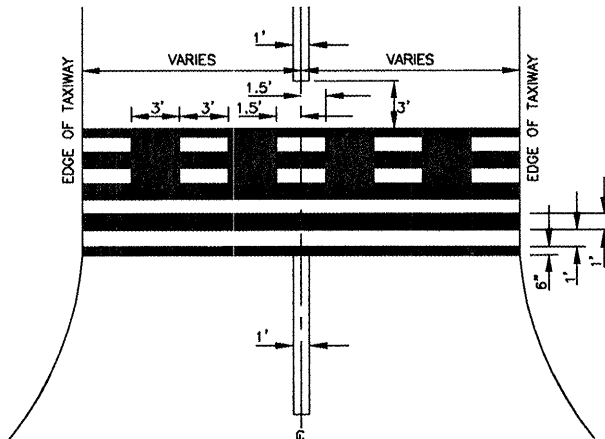
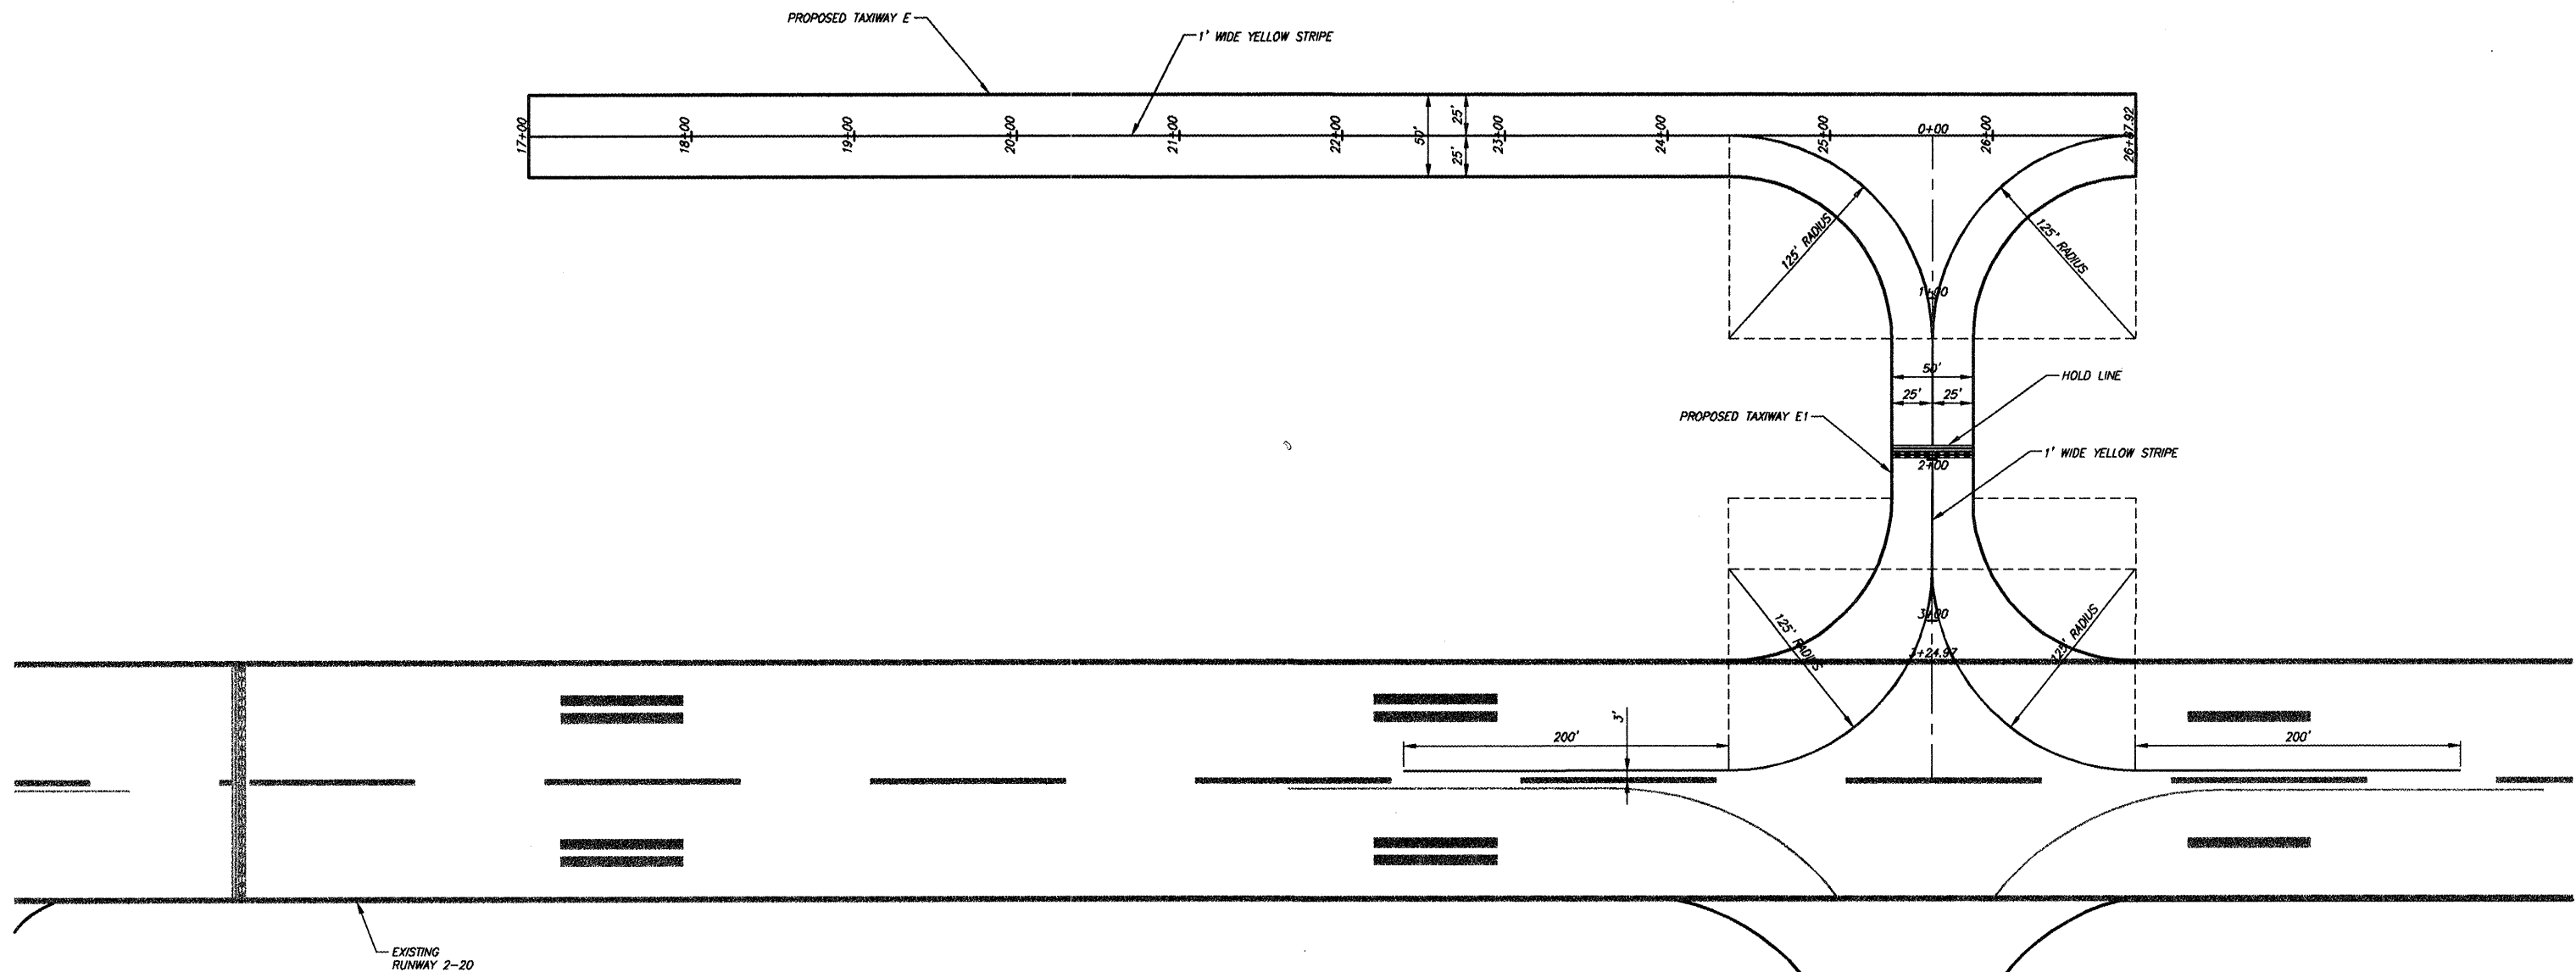


LETTING ITEM NUMBER
1A

LETTING CONTRACT NUMBER
W1053

TOTAL SHEETS: 15

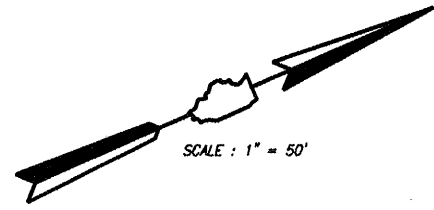

HOLD LINE DETAIL
~N.T.S.~

PAINT QUANTITIES	
YELLOW	2,463 SQ. FT.
BLACK	400 SQ. FT.

ILLINOIS PROJECT NO. MWA-3562
PROJECT NO. 3-17-0065-

REVISIONS	
DATE	NO.

STATE OF ILLINOIS PROFESSIONAL DESIGN FIRM LICENSE NO. 184-004515
© 2008 ALL RIGHTS RESERVED

CLARIDA & ZIEGLER ENGINEERING CO.
308 South Court St., P.O. Box 937
Marion, Illinois 62959
Phone - (618)993-6411, Fax - (618)993-6750

PAVEMENT MARKING PLAN
CONSTRUCTION OF TAXIWAY E & E1 PHASE I
WILLIAMSON COUNTY REGIONAL AIRPORT
MARION - HERRIN, ILLINOIS

Date 3/12/08 DR. By TDE CKD By CM
Scale 1" = 50' Job No. 07141 Sheet No. 07 of 15

P:\Airport\07141 West Taxiway Ph 1\PLANS\07 MARKING PLAN.dwg, 4/14/2008 8:44:48 AM, 1:100