
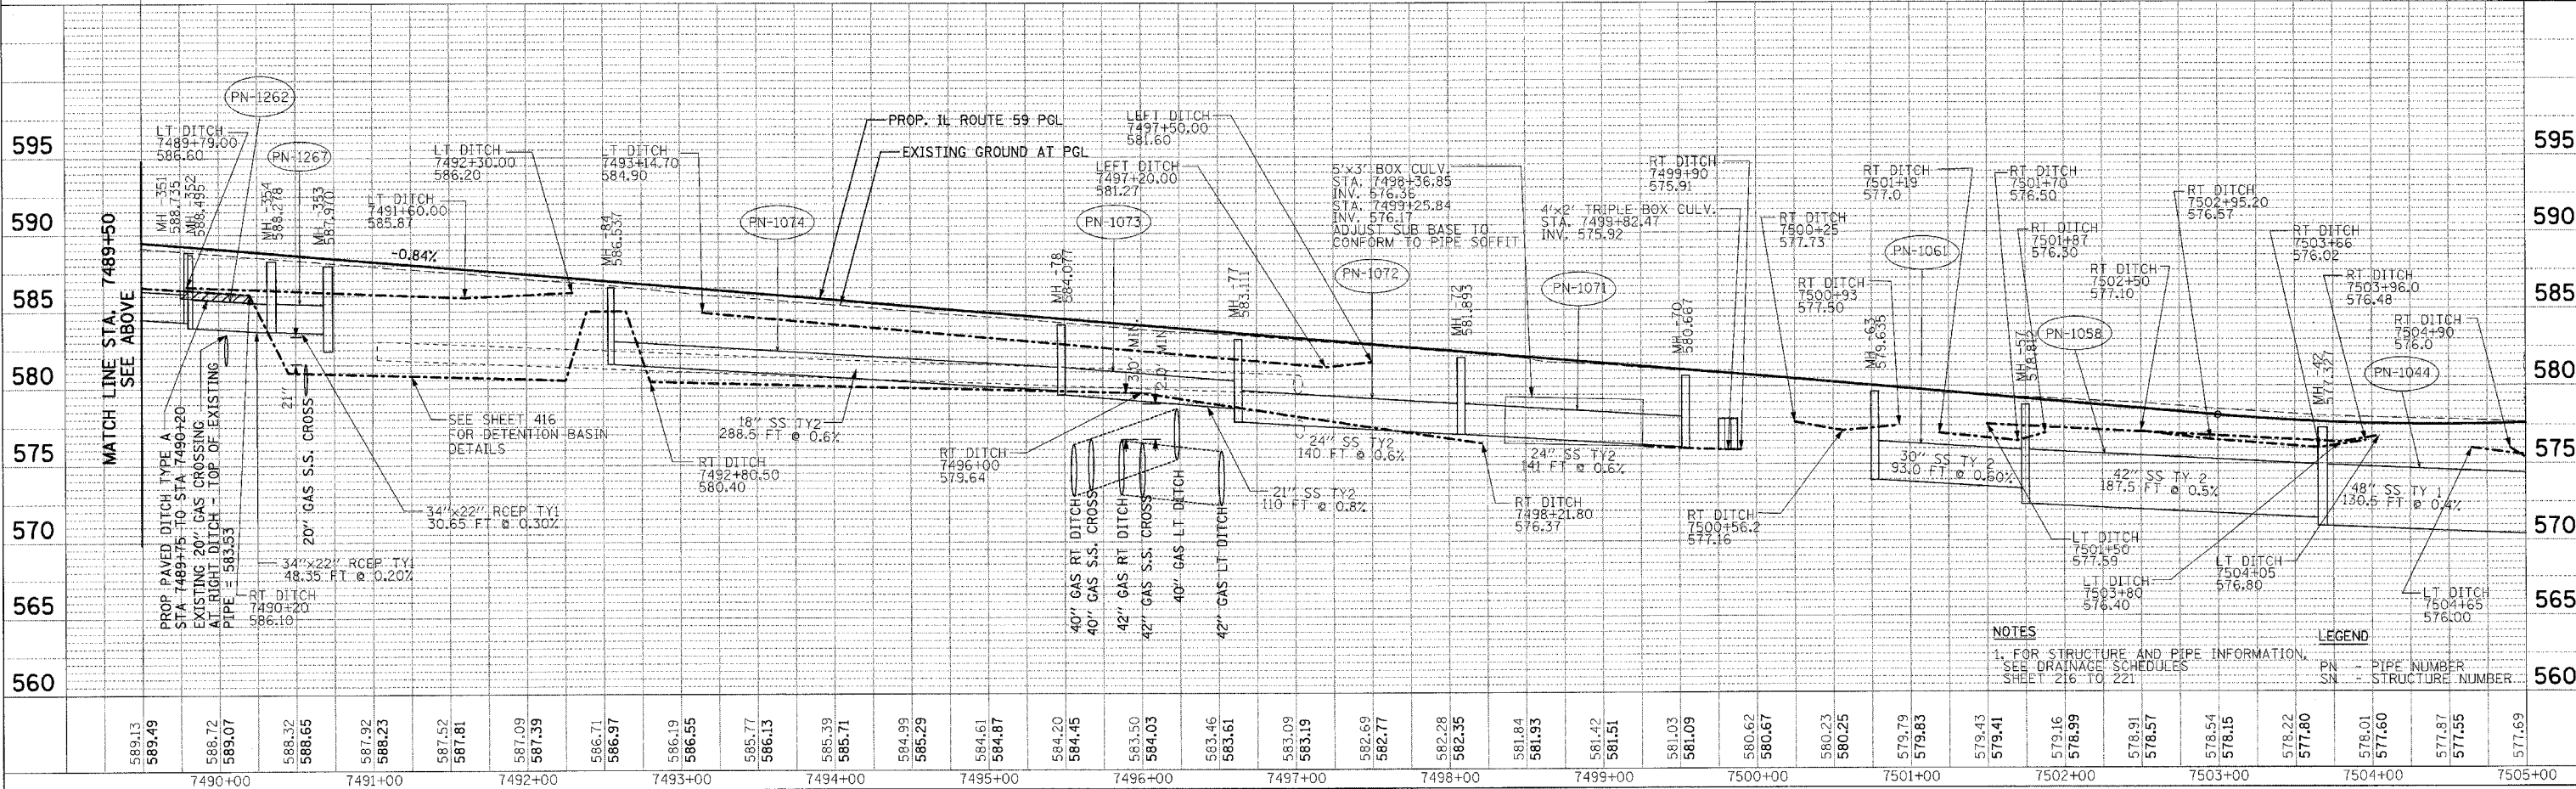


F.A.I. RTE. 55	SECTION	COUNTY WILL	TOTAL SHEETS 608	SHEET NO. 208
----------------	---------	-------------	------------------	---------------

STA. TO STA.  
 FED. ROAD DIST. NO. 1 ILLINOIS FED. AID PROJECT  
 (26, 26MB-18114) R-2 CONTRACT NO. 60363

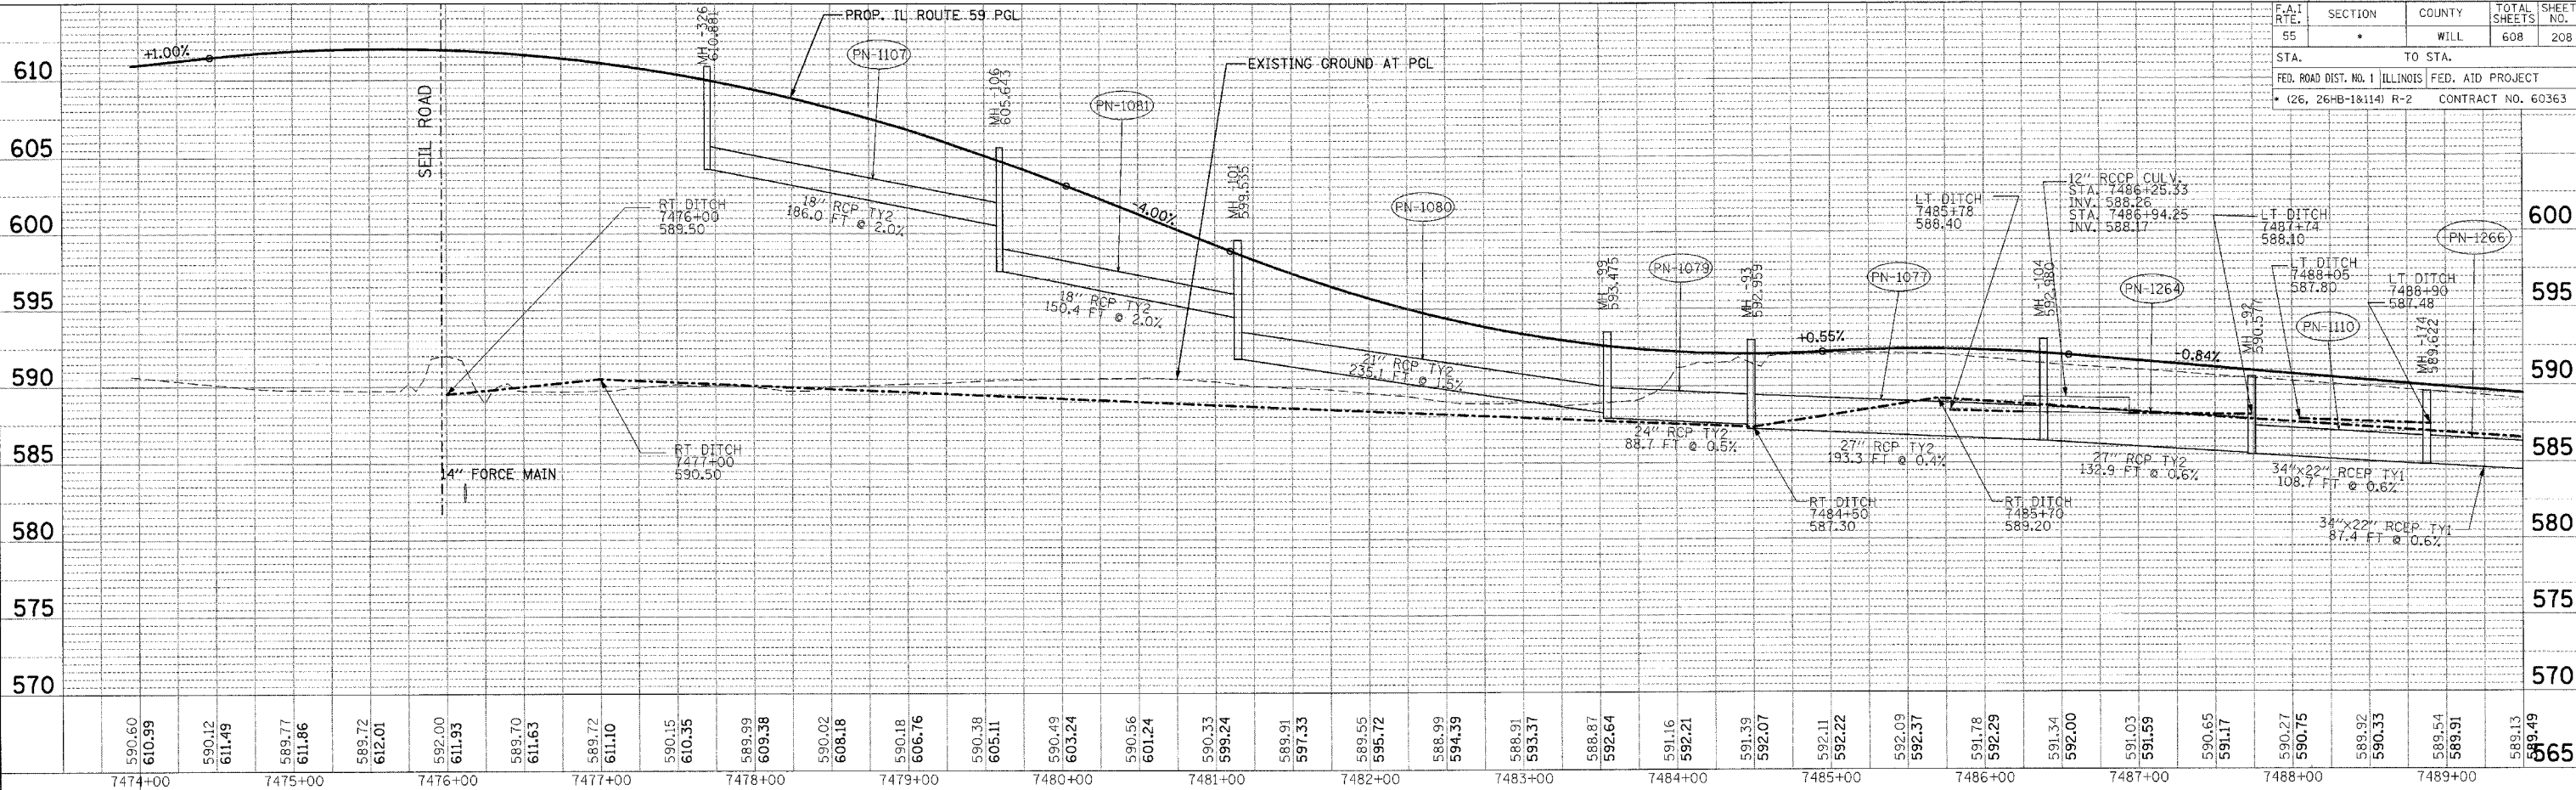

**NOTES**  
 1. FOR STRUCTURE AND PIPE INFORMATION, SEE DRAINAGE SCHEDULES SHEET 216 TO 221.  
 PN - PIPE NUMBER  
 SN - STRUCTURE NUMBER

DATE \_\_\_\_\_ BY \_\_\_\_\_  
 SURVEYED \_\_\_\_\_  
 ALIGNMENT CHECKED \_\_\_\_\_  
 GRADES CHECKED \_\_\_\_\_  
 PLAN NO. \_\_\_\_\_  
 NOTE BOOK \_\_\_\_\_  
 PLAIN \_\_\_\_\_

DATE \_\_\_\_\_ BY \_\_\_\_\_  
 SURVEYED \_\_\_\_\_  
 ALIGNMENT CHECKED \_\_\_\_\_  
 GRADES CHECKED \_\_\_\_\_  
 PROFILE NO. \_\_\_\_\_  
 NOTE BOOK \_\_\_\_\_  
 PLAN \_\_\_\_\_

LEEAC  
 4-14-2008, 10:47:50  
 T:\DOCUMENT\1837150\CIVIL\DRN\PRF002.RCP2.DGN  
 T:\DOCUMENT\1837150\CIVIL\DRN\PRF002.RCP2.DGN  
 1. 2. 