


F.A.I. RTE.	SECTION	COUNTY	TOTAL SHEETS	SHEET NO.
55	*	WILL	608	211
STA.		TO STA.		
FED. ROAD DIST. NO. 1		ILLINOIS	FED. AID PROJECT	
(26, 26HB-1&114) R-2		CONTRACT NO. 60363		

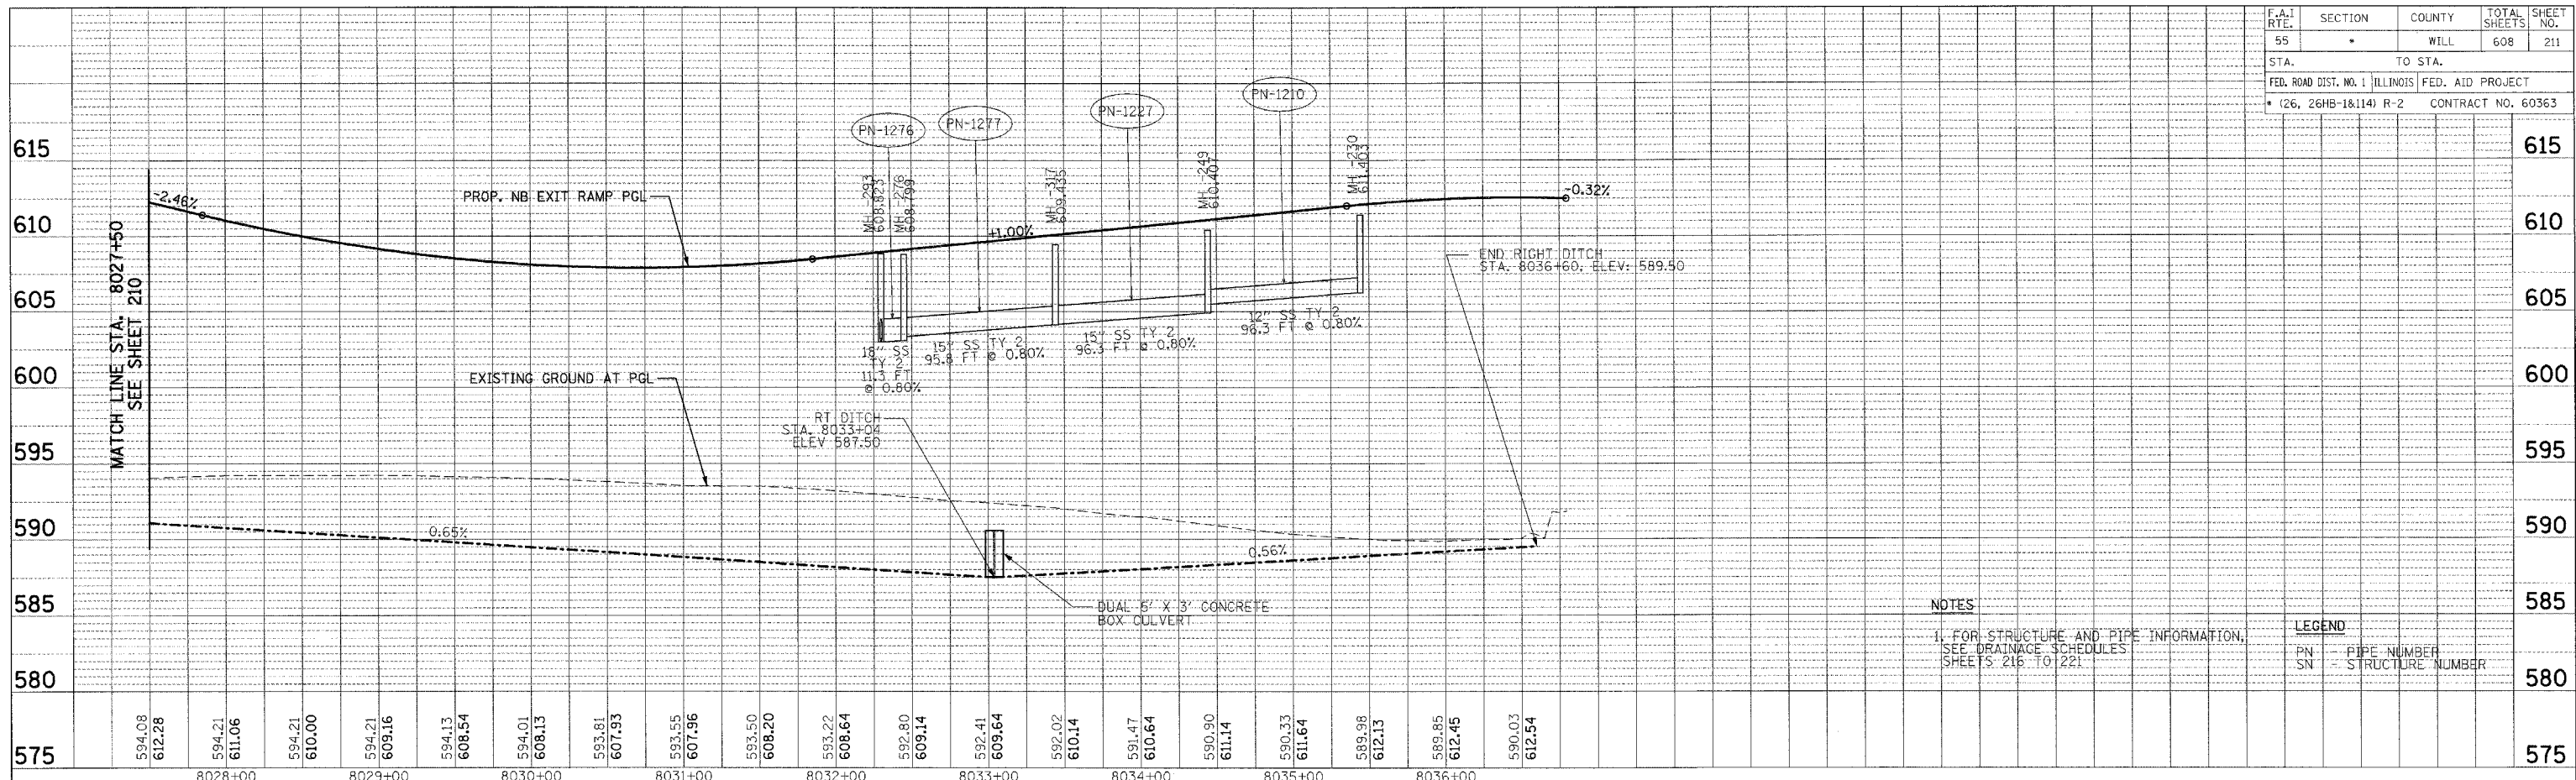

NOTES
1. FOR STRUCTURE AND PIPE INFORMATION, SEE DRAINAGE SCHEDULES SHEETS 216 TO 221

LEGEND
PN - PIPE NUMBER
SN - STRUCTURE NUMBER

PLAN	SURVEYED	DATE
NO.	BY	
NOTE BOOK	PLotted	
	BY	
	DATE	

PROFILE	SURVEYED	DATE
NO.	BY	
NOTE BOOK	PLotted	
	BY	
	DATE	

\\PFCORR2\DCN... \T5008\NLDON... \VPC\001\F.DWG
 3-2-2008 10:52:27
 I:\DOCUMENT\1032750\DCN\NLDON\VPC\001\F.DWG
 12 14 15 16 17 18 19 20 22 23 24 