


CONTRACT NO.

F.A.I. RTE.	SECTION	COUNTY	TOTAL SHEETS	SHEET NO.
55		WILL	608	330

STA.	TO STA.

FED. ROAD DIST. NO. ILLINOIS FED. AID PROJECT

*26HB-1BR & 114R-1 CONTRACT 60363

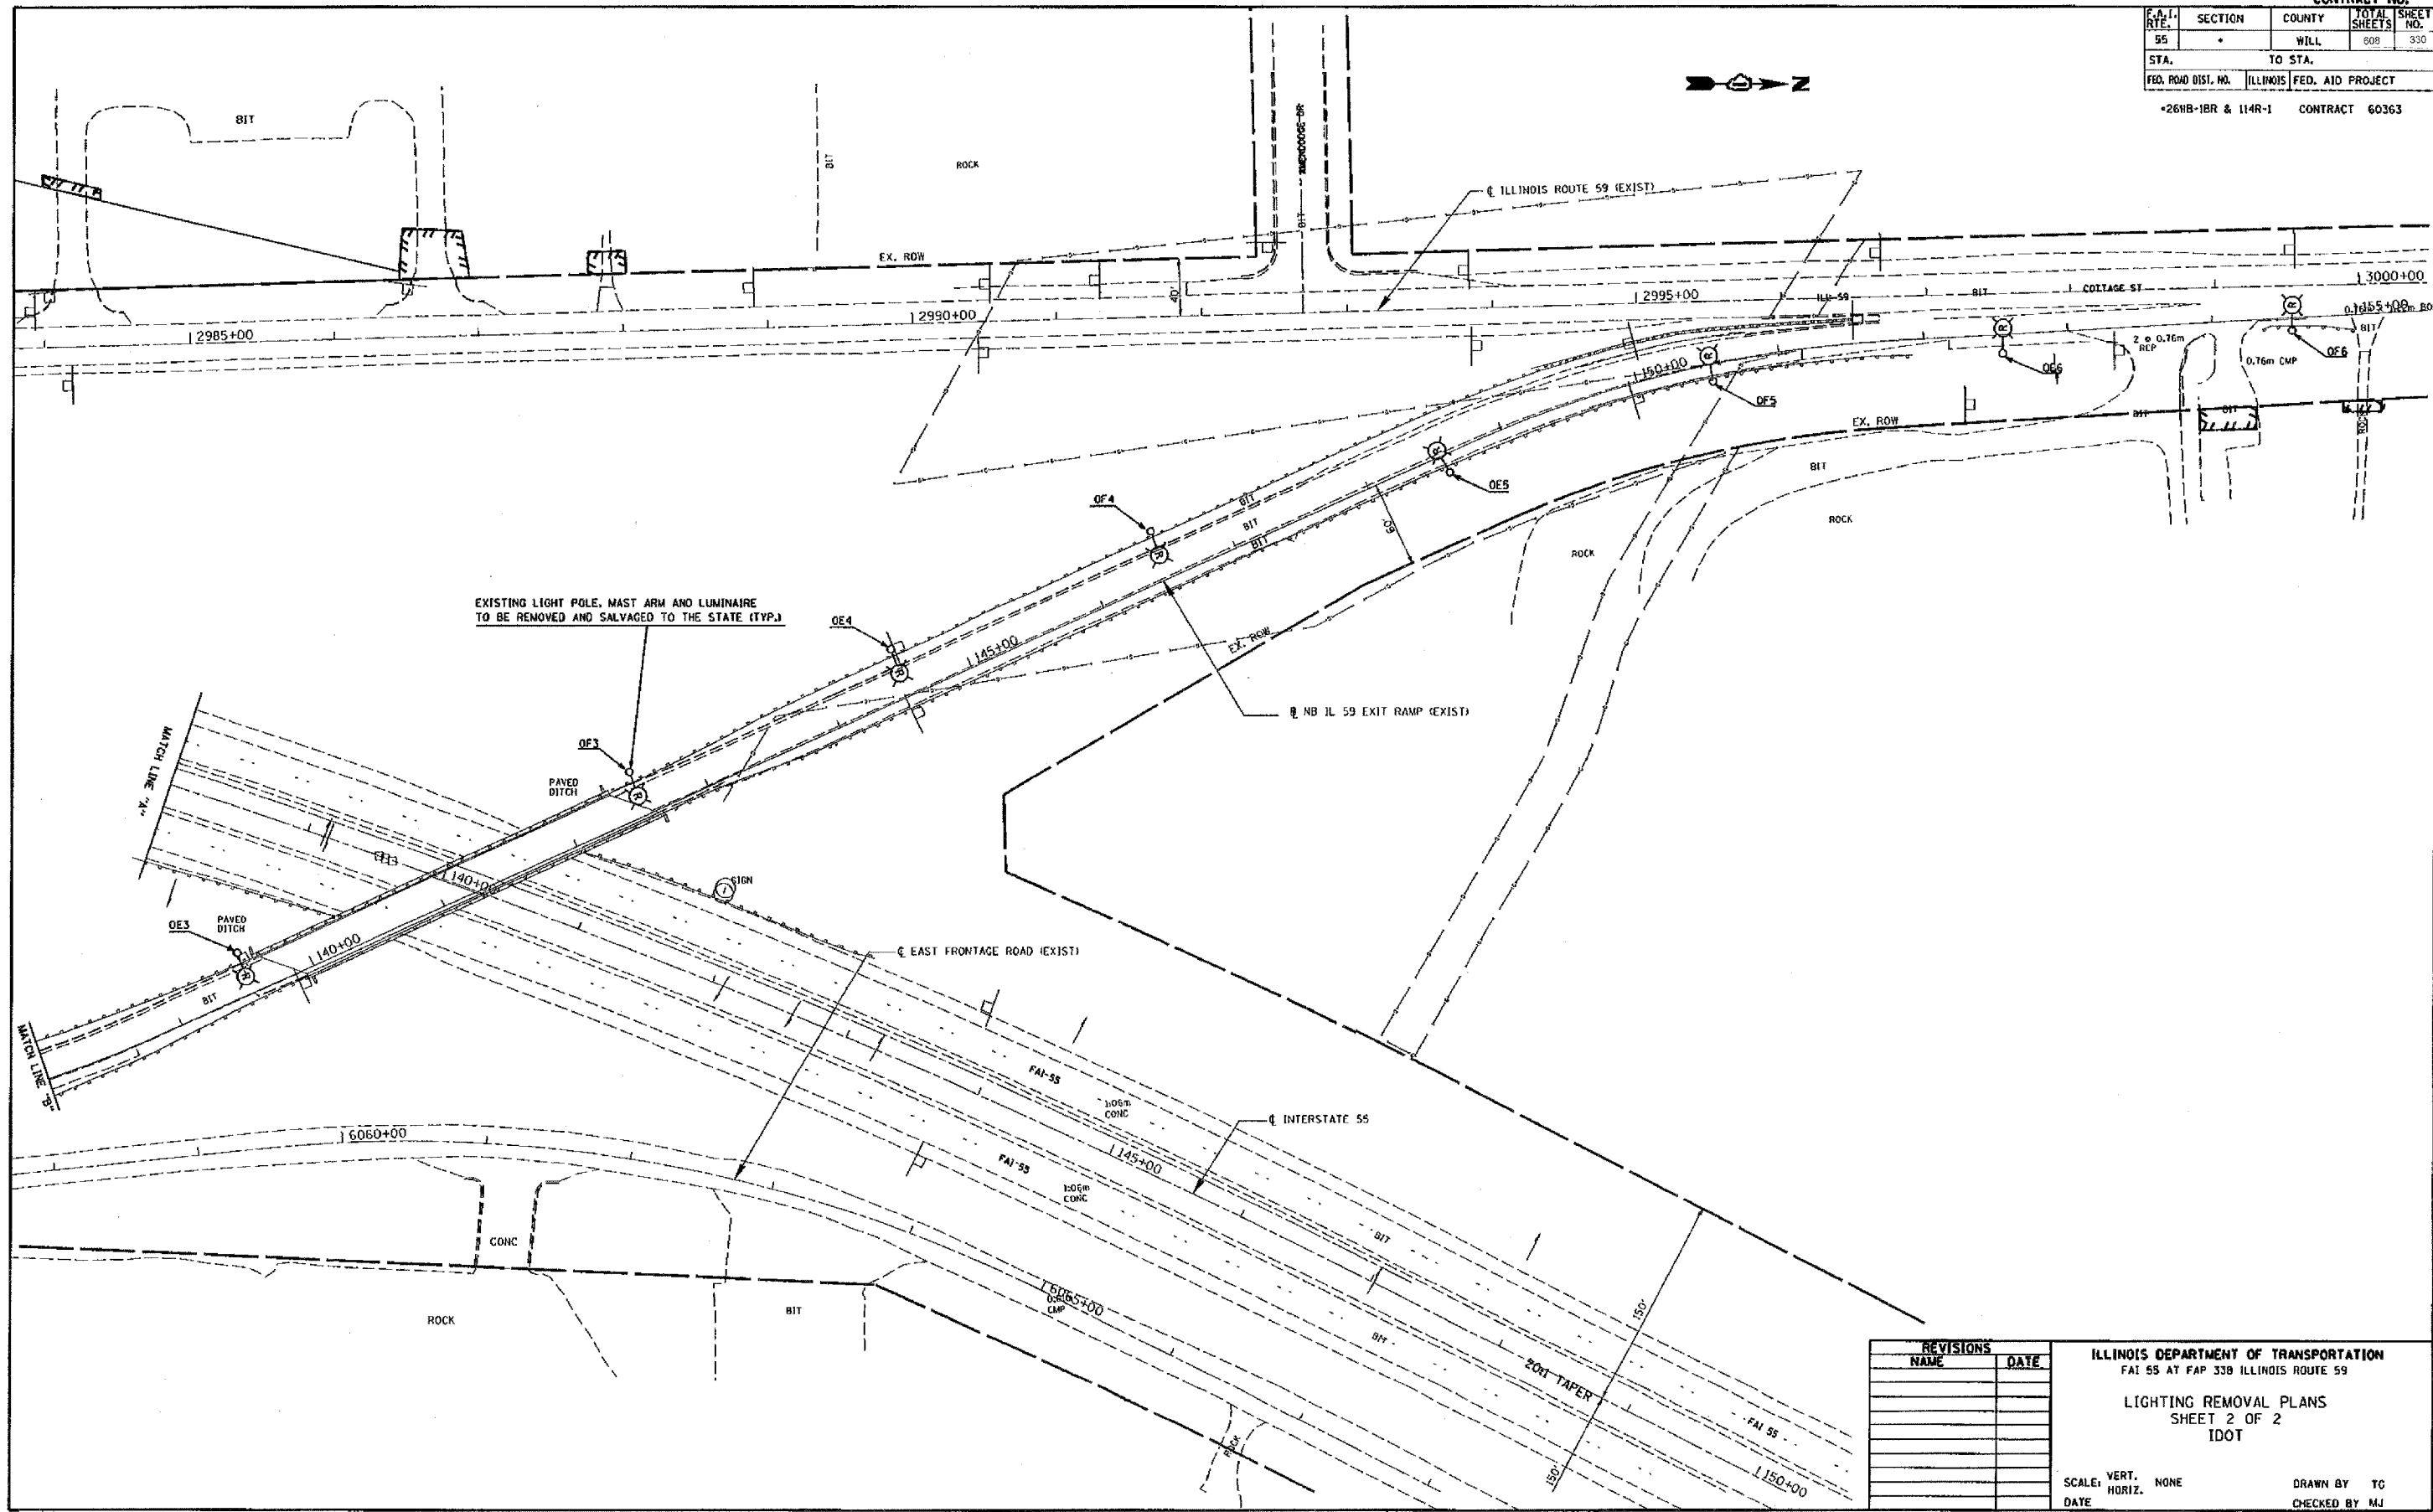

EXISTING LIGHT POLE, MAST ARM AND LUMINAIRE TO BE REMOVED AND SALVAGED TO THE STATE (TYP.)

REVISIONS	
NAME	DATE

ILLINOIS DEPARTMENT OF TRANSPORTATION
 FAI 55 AT FAP 338 ILLINOIS ROUTE 59
 LIGHTING REMOVAL PLANS
 SHEET 2 OF 2
 IDOT

SCALE: VERT. NONE
 HORIZ. NONE
 DATE
 DRAWN BY TC
 CHECKED BY MJ

PLT DATE = 2/11/2008
 PLOT NAME = c:\p0\proj\542597\electrical.dwg
 PLOT SCALE = 1/4" = 1'-0"
 REFERENCE = BR28