


REVISIONS	DATE

BY	DATE

BY	DATE

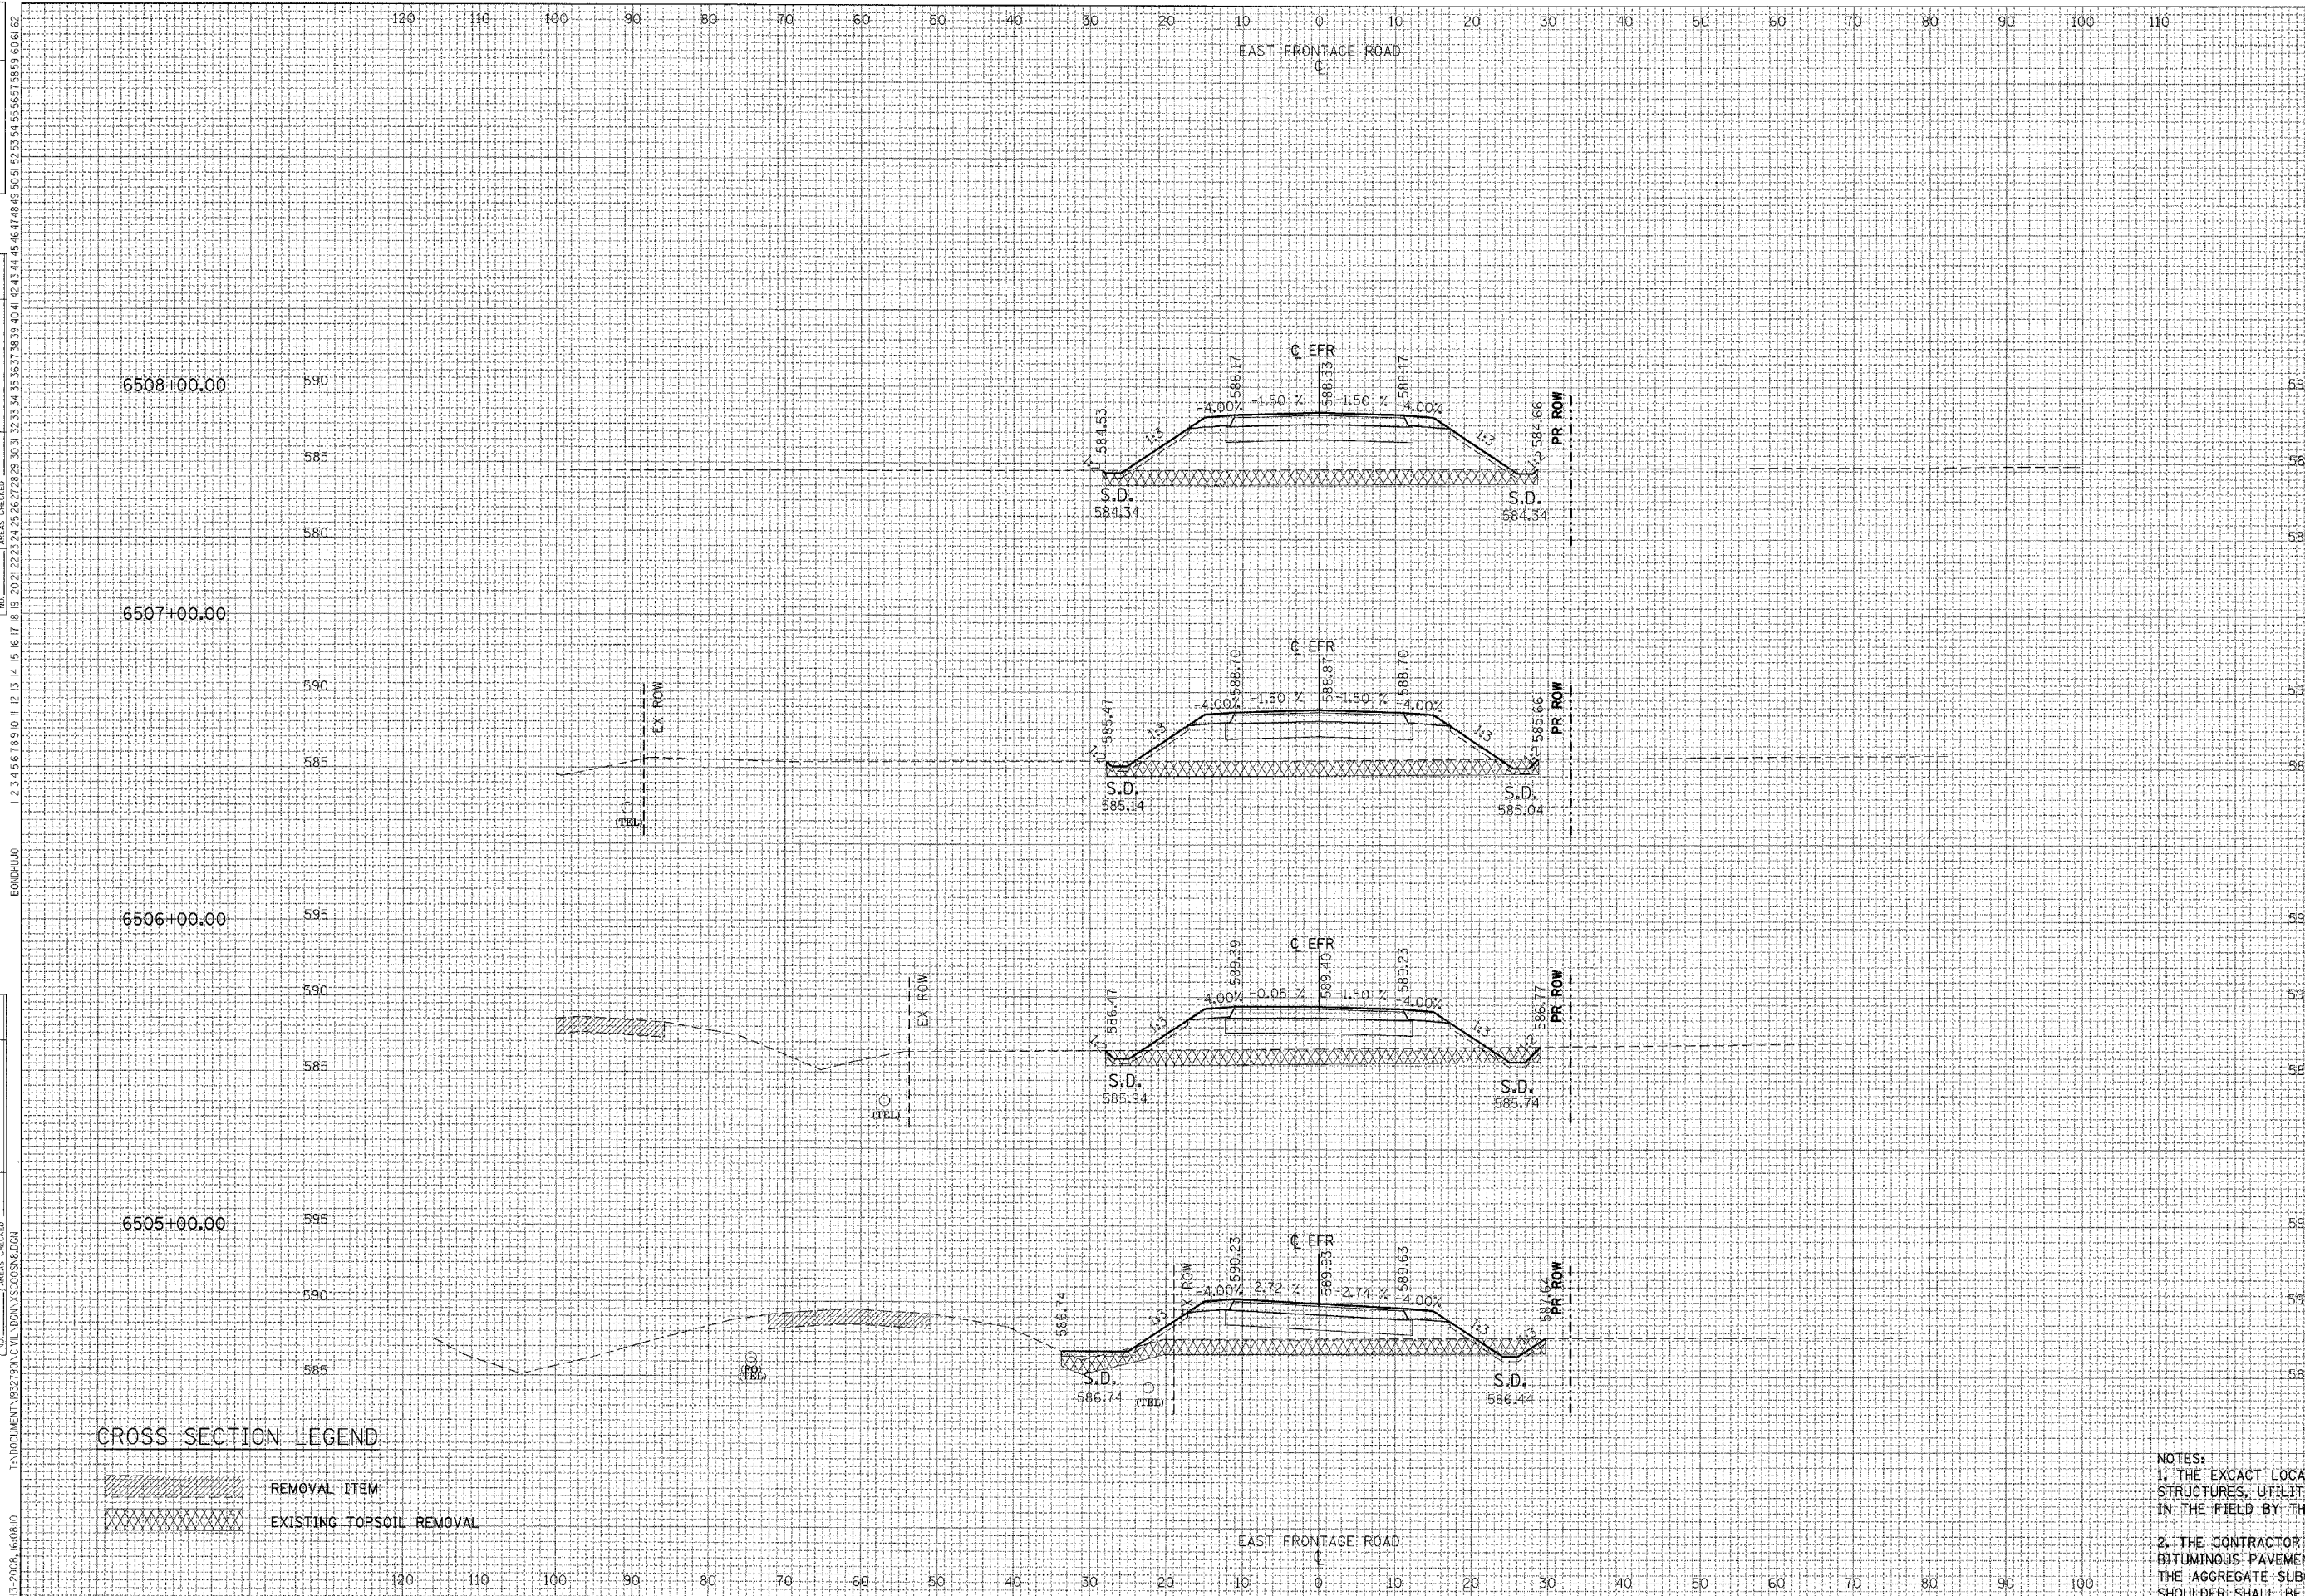

F.A.I. RTE.	SECTION	COUNTY	TOTAL SHEETS	SHEET NO.
55	•	WILL	608	458
STA.		TO STA.		
FED. ROAD DIST. NO. 1 ILLINOIS FED. AID PROJECT				
• (26HB-1&114) R-2				

ALL UNITS IN SQ FT		PRE-STAGE
EARTH EXCAVATION=	0.00	
EMBANKMENT=	143.97	
TOPSOIL PLACEMENT=	7.55	
TOPSOIL EXCAVATION=	57.02	

ALL UNITS IN SQ FT		PRE-STAGE
EARTH EXCAVATION=	0.00	
EMBANKMENT=	121.25	
TOPSOIL PLACEMENT=	7.41	
TOPSOIL EXCAVATION=	56.63	

ALL UNITS IN SQ FT		PRE-STAGE
EARTH EXCAVATION=	0.98	
EMBANKMENT=	109.85	
TOPSOIL PLACEMENT=	7.55	
TOPSOIL EXCAVATION=	57.00	

ALL UNITS IN SQ FT		PRE-STAGE
EARTH EXCAVATION=	1.85	
EMBANKMENT=	109.82	
TOPSOIL PLACEMENT=	9.67	
TOPSOIL EXCAVATION=	63.41	

CROSS SECTION LEGEND

	REMOVAL ITEM
	EXISTING TOPSOIL REMOVAL

NOTES:
 1. THE EXACT LOCATION AND ELEVATION OF EXISTING STRUCTURES, UTILITIES, AND PIPING SHALL BE VERIFIED IN THE FIELD BY THE CONTRACTOR.
 2. THE CONTRACTOR SHALL NOT PLACE PROPOSED BITUMINOUS PAVEMENT UNTIL STAGE IV A. ONLY THE AGGREGATE SUBGRADE, EMBANKMENT AND TEMPORARY SHOULDER SHALL BE CONSTRUCTED IN PRE-STAGE A.