


REVISIONS	DATE

DATE	BY

DATE	BY

F.A.I. RTE.	SECTION	COUNTY	TOTAL SHEETS	SHEET NO.
55	*	WILL	608	463
STA. TO STA.				
FED. ROAD DIST. NO. 1 ILLINOIS FED. AID PROJECT				
* (26HB-1&114) R-2				

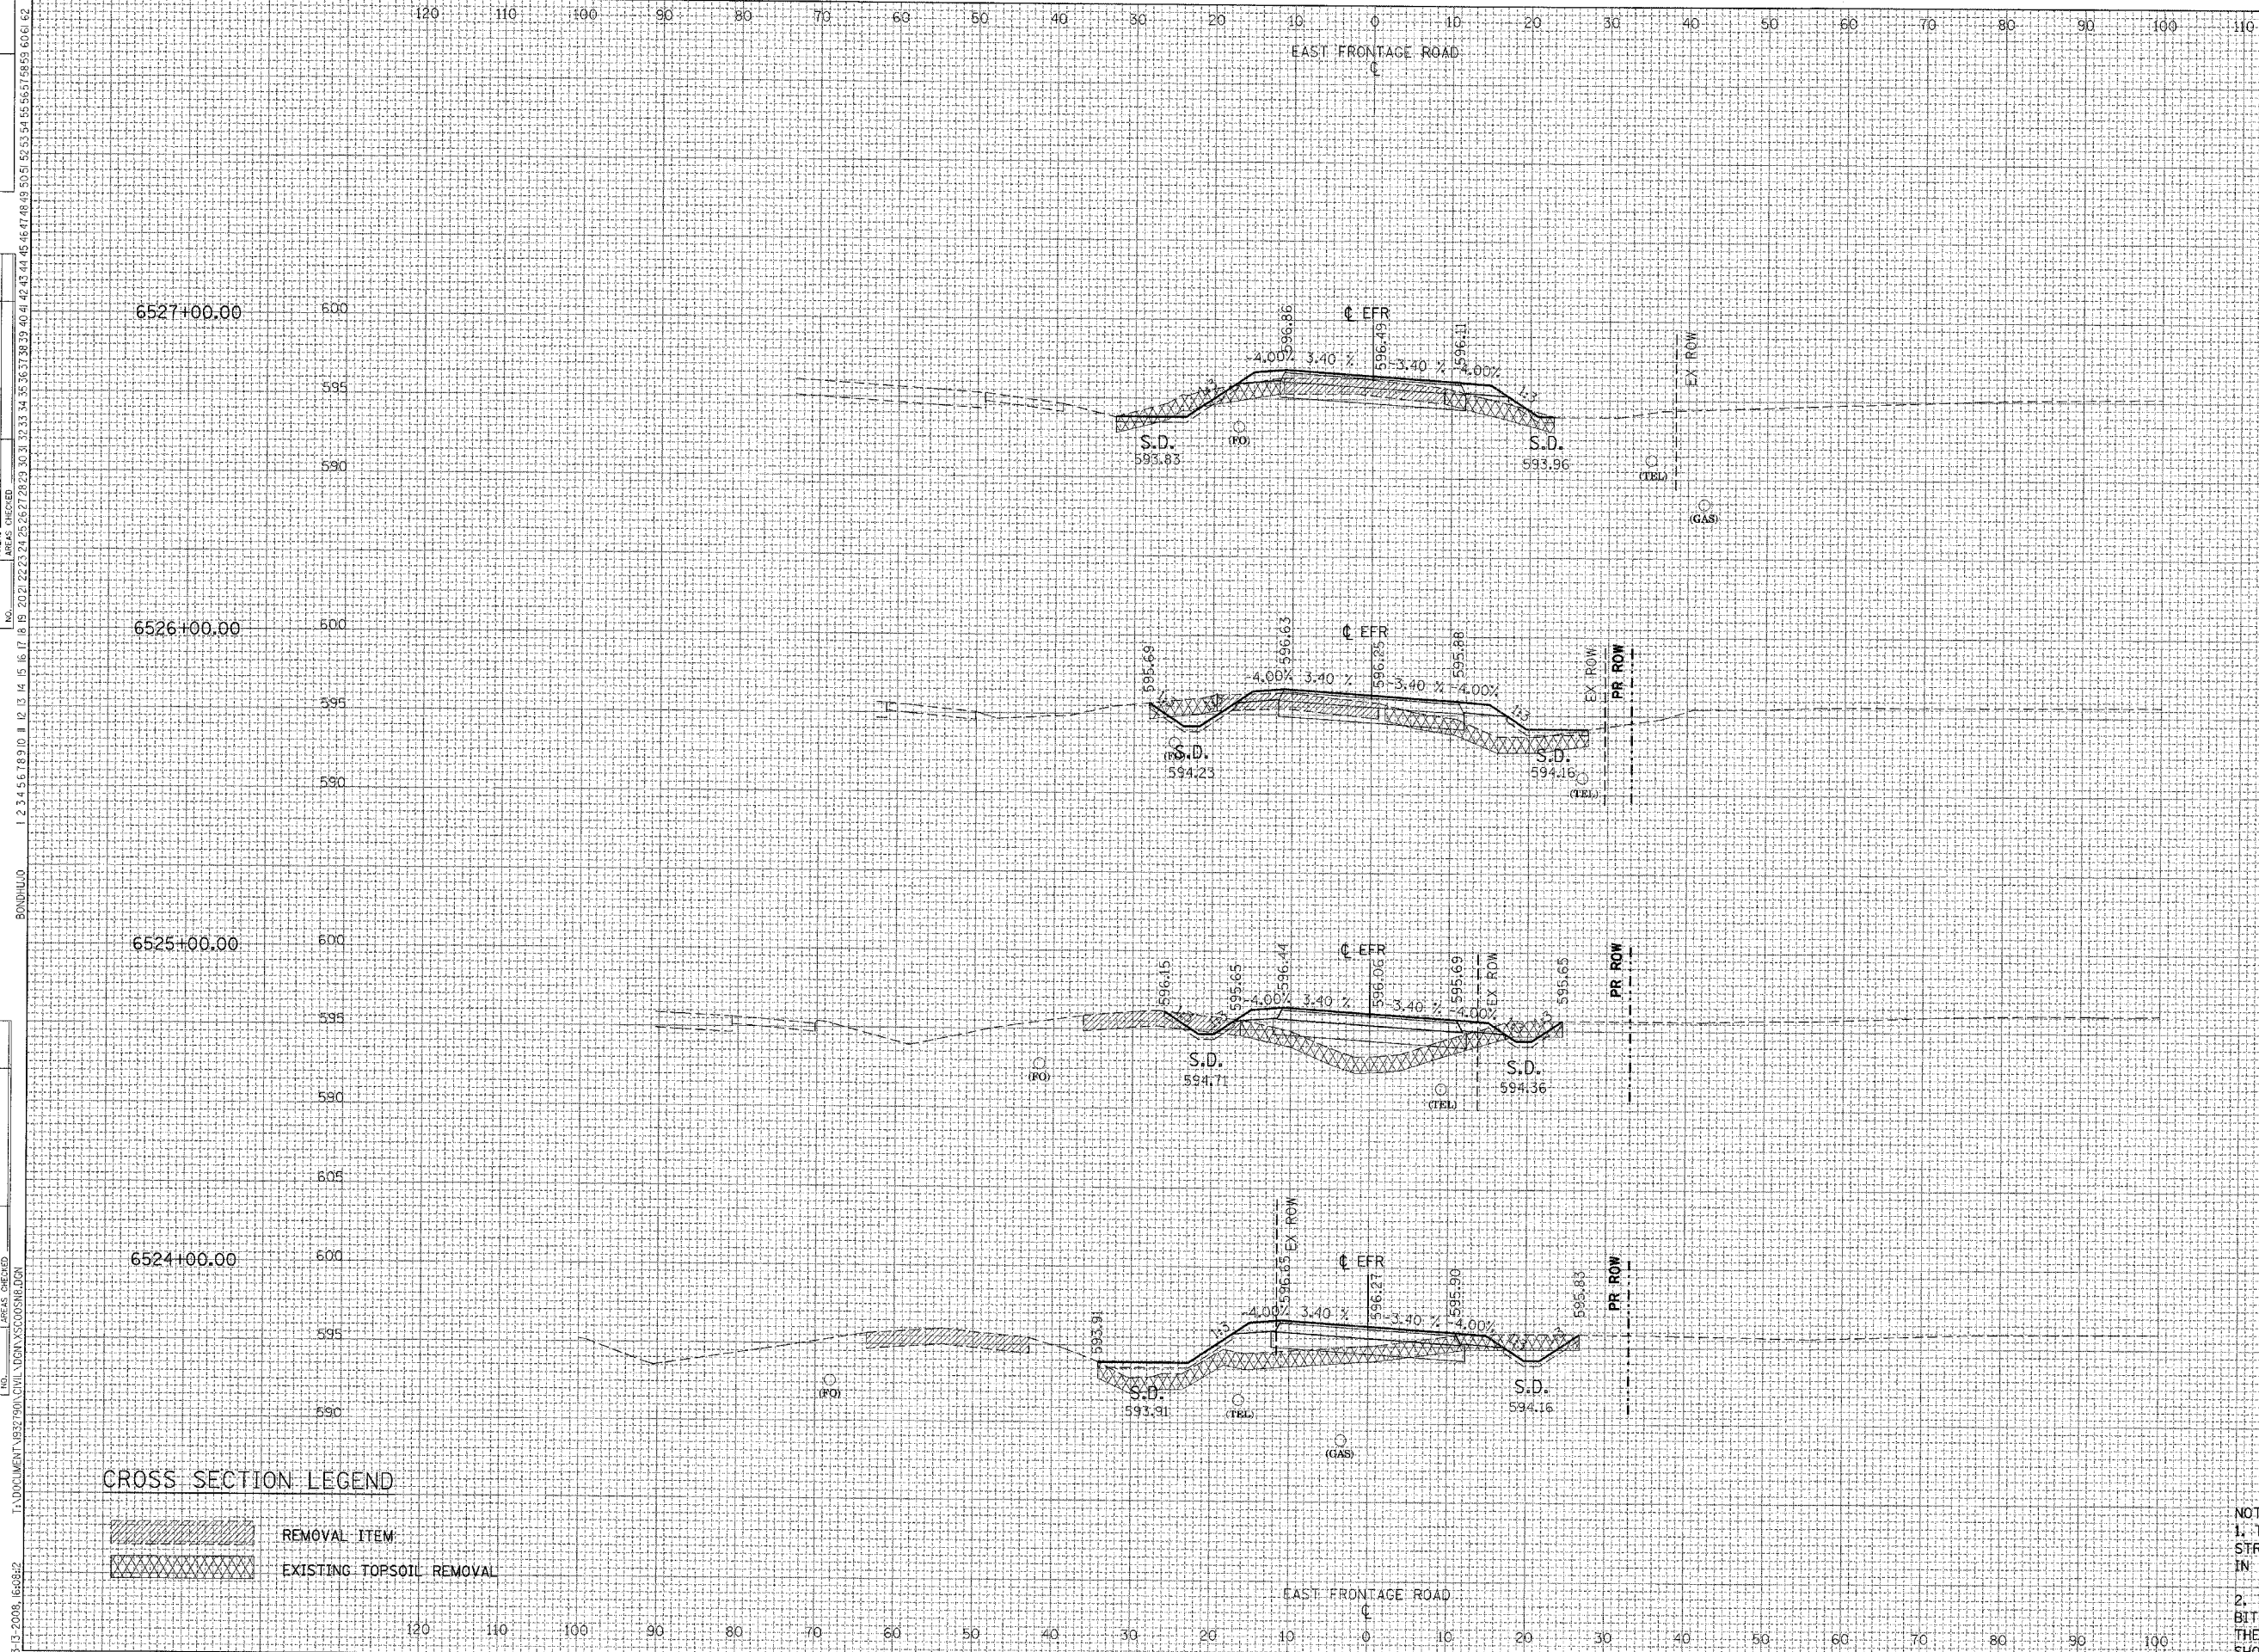

ALL UNITS IN SQ FT	PRE-STAGE
EARTH EXCAVATION=	11.50
EMBANKMENT=	19.03
TOPSOIL PLACEMENT=	7.03
TOPSOIL EXCAVATION=	34.63

ALL UNITS IN SQ FT	PRE-STAGE
EARTH EXCAVATION=	12.45
EMBANKMENT=	27.80
TOPSOIL PLACEMENT=	7.08
TOPSOIL EXCAVATION=	34.30

ALL UNITS IN SQ FT	PRE-STAGE
EARTH EXCAVATION=	4.10
EMBANKMENT=	52.92
TOPSOIL PLACEMENT=	5.35
TOPSOIL EXCAVATION=	40.78

ALL UNITS IN SQ FT	PRE-STAGE
EARTH EXCAVATION=	7.70
EMBANKMENT=	47.92
TOPSOIL PLACEMENT=	8.86
TOPSOIL EXCAVATION=	60.43

NOTES:
 1. THE EXACT LOCATION AND ELEVATION OF EXISTING STRUCTURES, UTILITIES, AND PIPING SHALL BE VERIFIED IN THE FIELD BY THE CONTRACTOR.
 2. THE CONTRACTOR SHALL NOT PLACE PROPOSED BITUMINOUS PAVEMENT UNTIL STAGE IV A ONLY. THE AGGREGATE SUBGRADE, EMBANKMENT AND TEMPORARY SHOULDER SHALL BE CONSTRUCTED IN PRE-STAGE A.