

REVISIONS	DATE	NAME


BY	DATE

FINAL SURVEY	DATE

ORIGINAL SURVEY	DATE

BY	DATE

ORIGINAL SURVEY	DATE

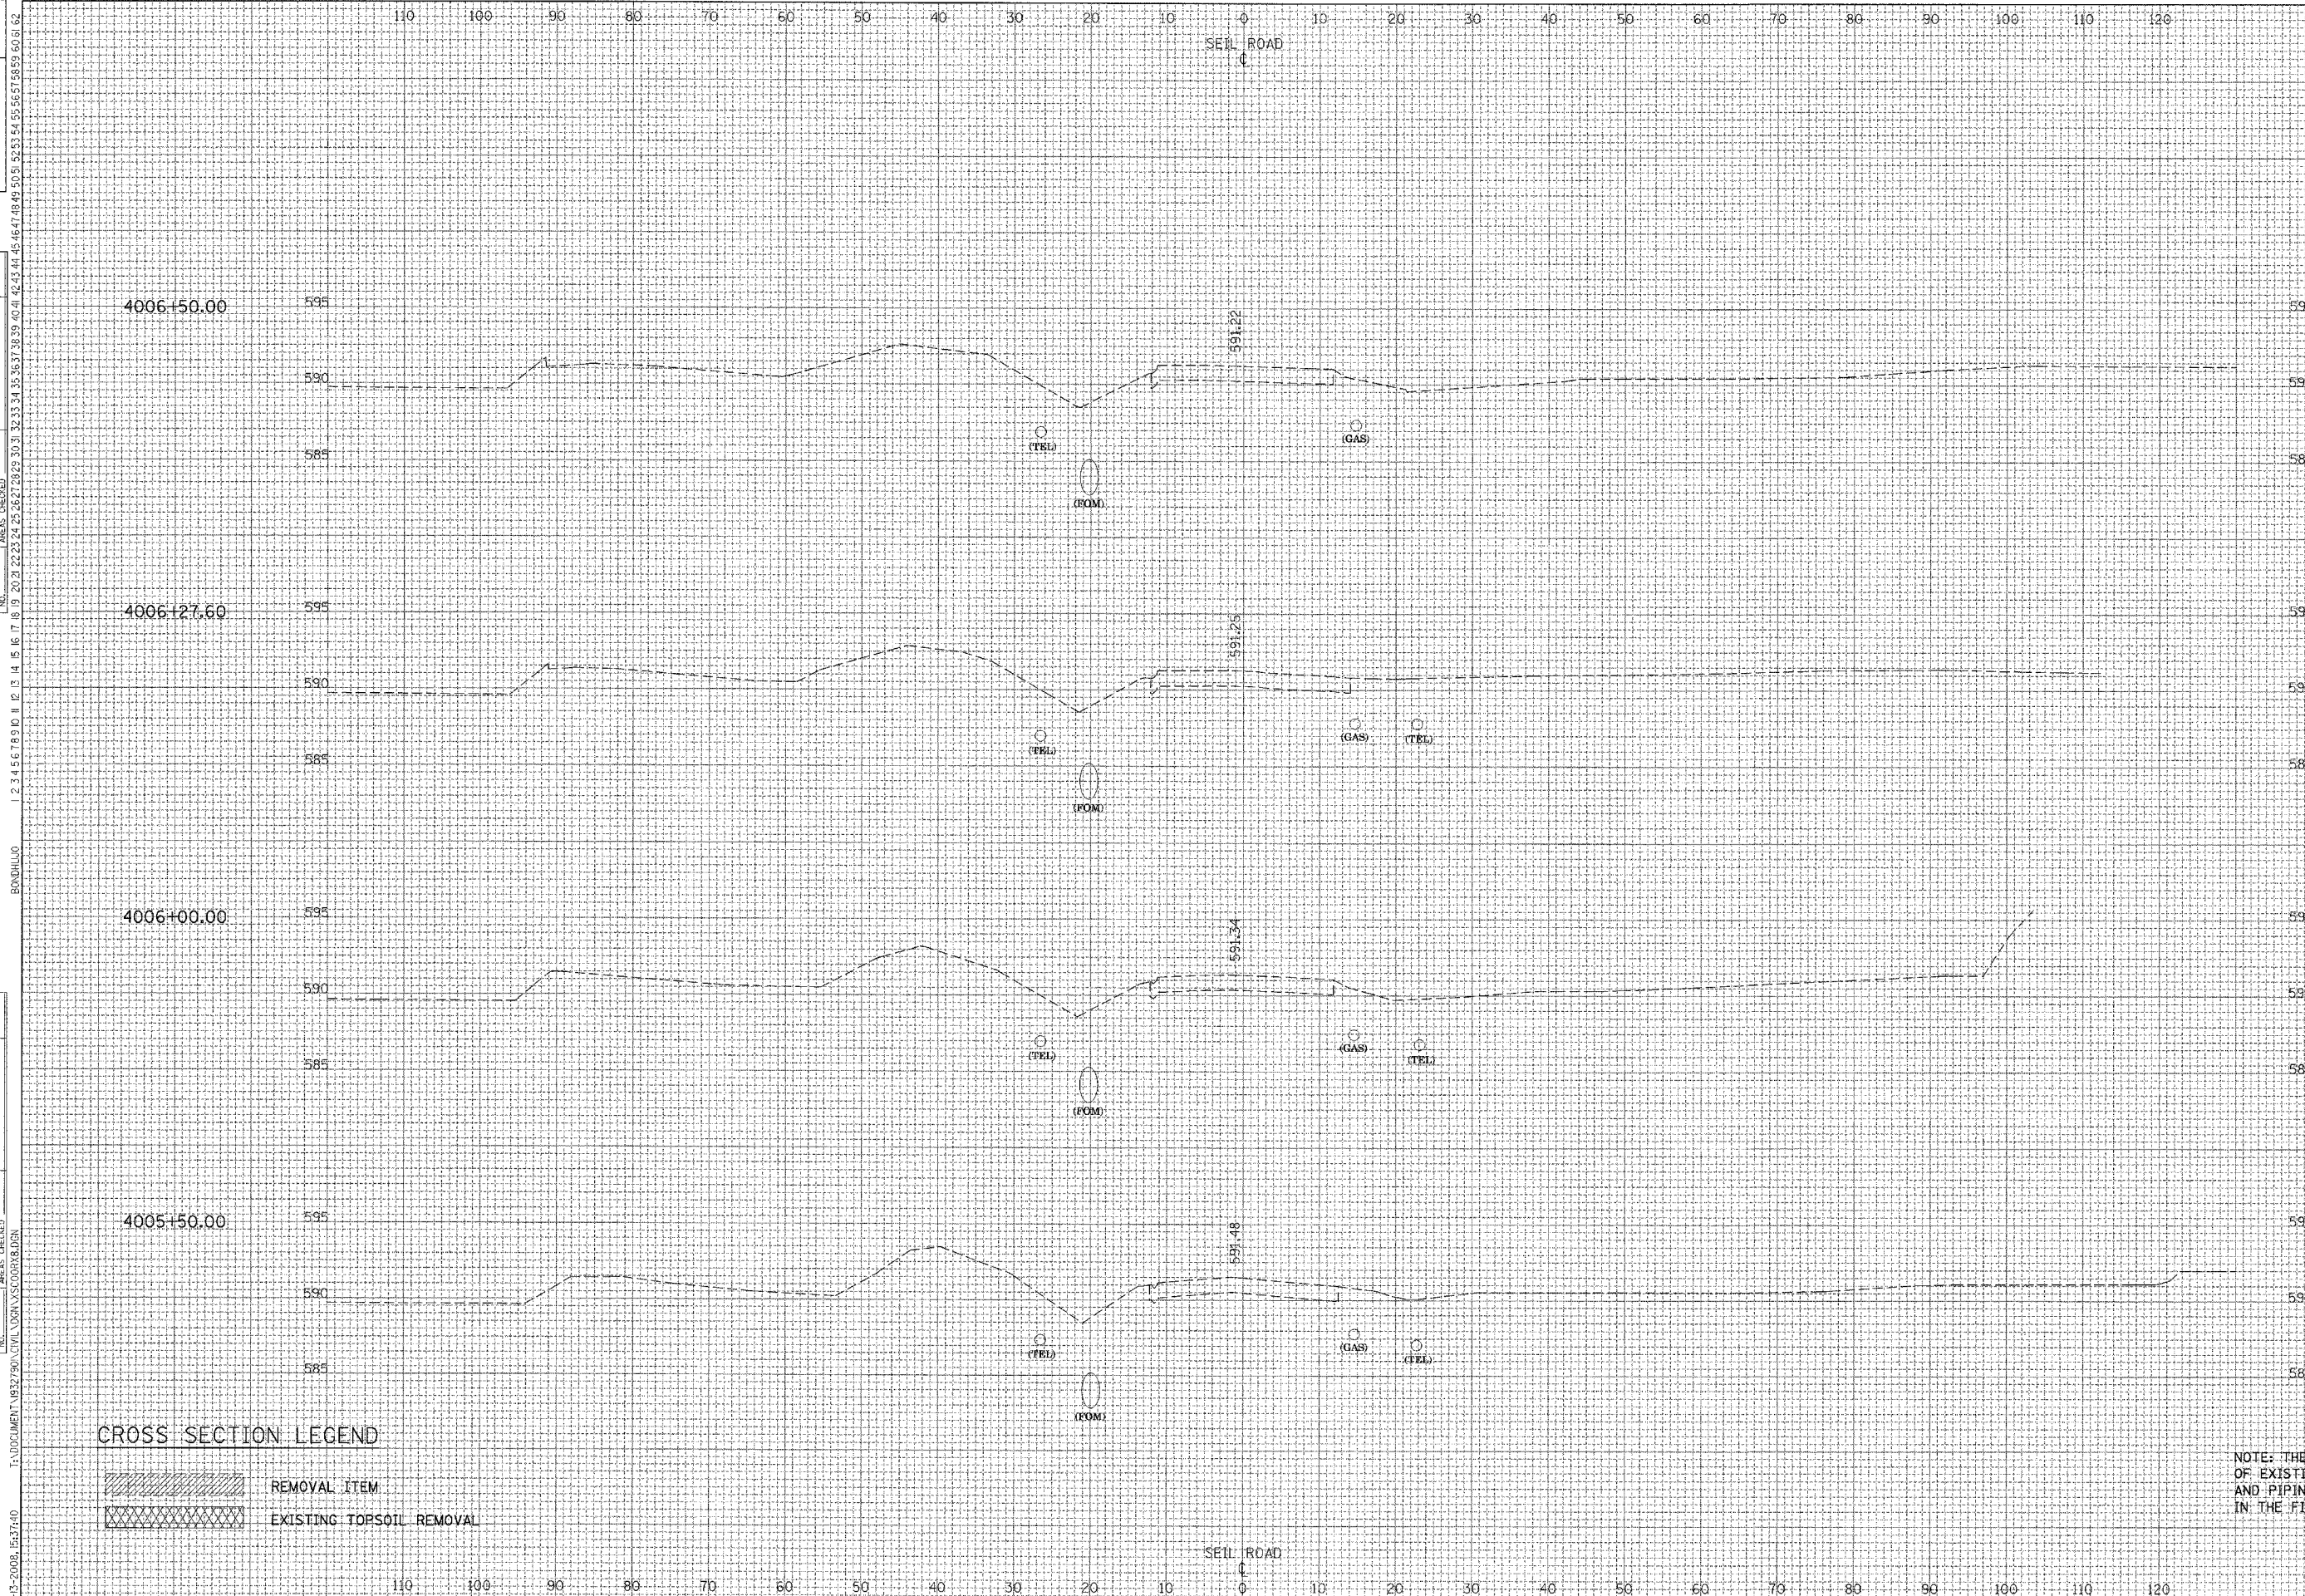

F.A.I. RTE.	SECTION	COUNTY	TOTAL SHEETS	SHEET NO.
55	*	WILL	608	472

STA. TO STA.

FED. ROAD DIST. NO. 1 ILLINOIS FED. AID PROJECT

* (26HB-1&114) R-2

CROSS SECTION LEGEND

	REMOVAL ITEM
	EXISTING TOPSOIL REMOVAL

NOTE: THE EXACT LOCATION AND ELEVATION OF EXISTING STRUCTURES, UTILITIES, AND PIPING SHALL BE VERIFIED IN THE FIELD BY THE CONTRACTOR.