


REVISIONS	DATE

BY	DATE

BY	DATE

BY	DATE

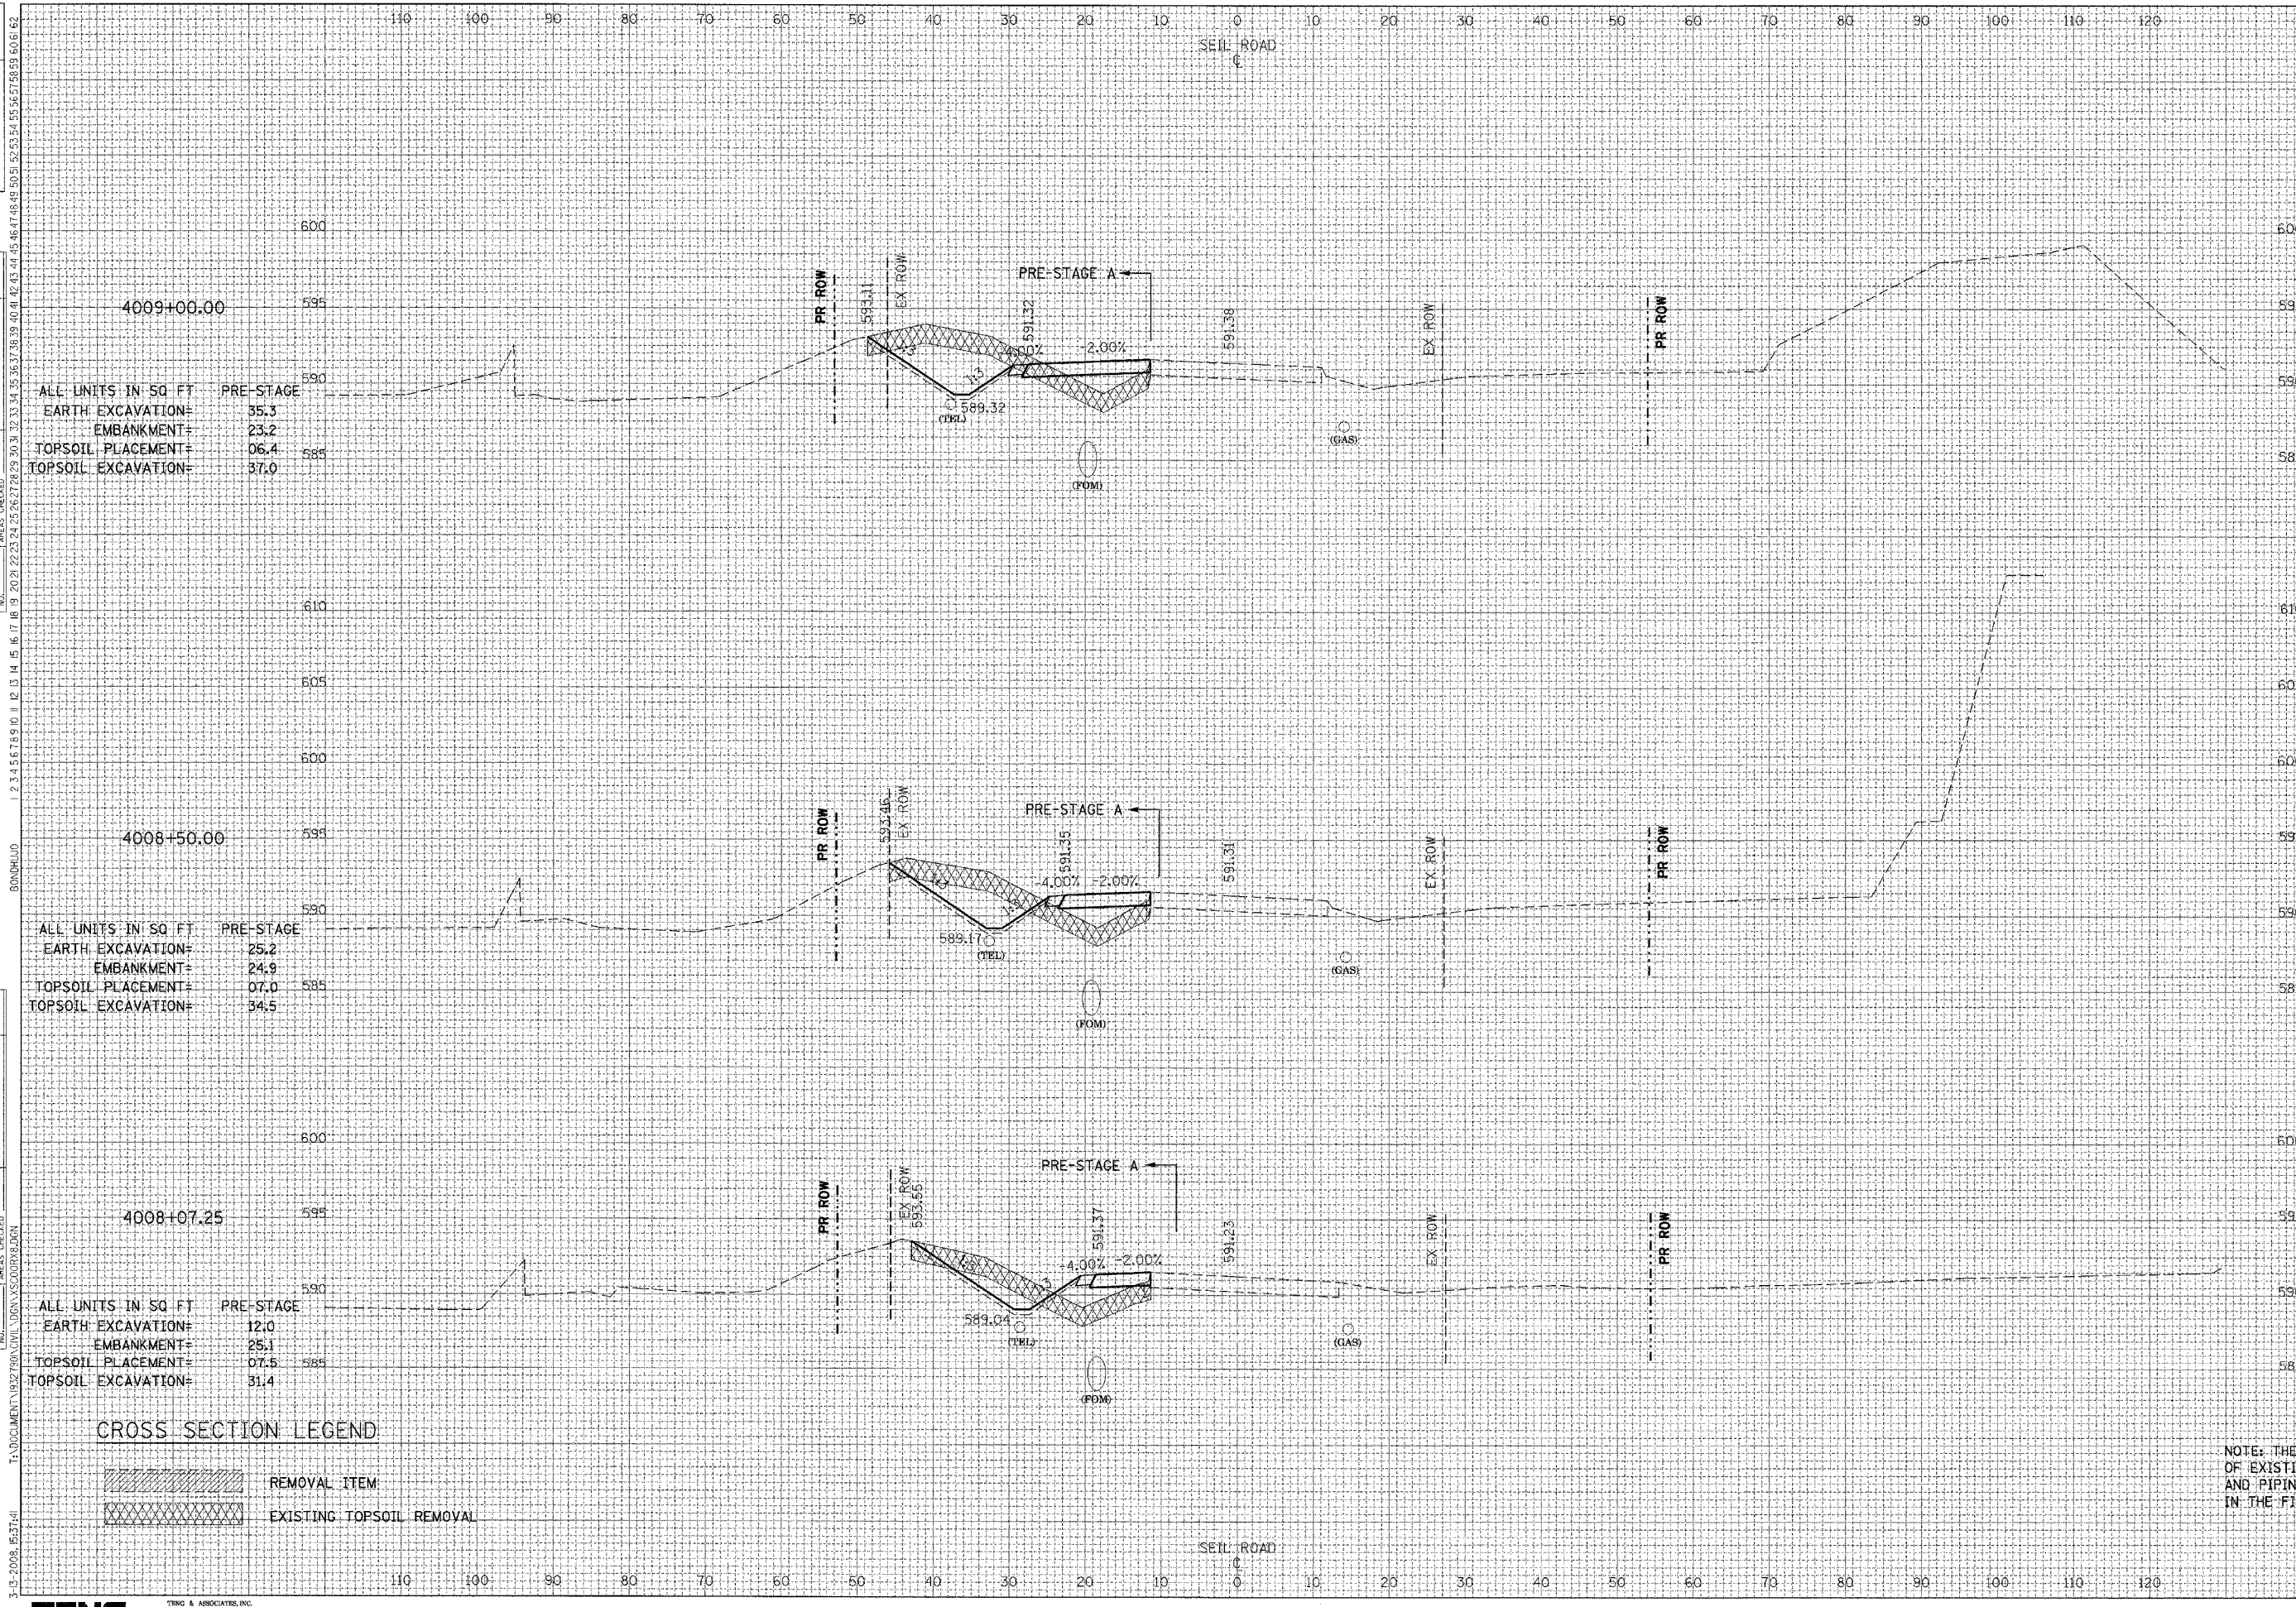

F.A.1 RTE.	SECTION	COUNTY	TOTAL SHEETS	SHEET NO.
55	*	WILL	608	474
STA.		TO STA.		
FED. ROAD DIST. NO. 1 ILLINOIS FED. AID PROJECT				
• (26HB-1&114) R-2				

ALL UNITS IN SQ FT	PRE-STAGE
EARTH EXCAVATION=	35.3
EMBANKMENT=	23.2
TOPSOIL PLACEMENT=	06.4
TOPSOIL EXCAVATION=	37.0

ALL UNITS IN SQ FT	STAGE I
EARTH EXCAVATION=	00.0
EMBANKMENT=	00.0
TOPSOIL PLACEMENT=	00.0
TOPSOIL EXCAVATION=	00.0

ALL UNITS IN SQ FT	PRE-STAGE
EARTH EXCAVATION=	25.2
EMBANKMENT=	24.9
TOPSOIL PLACEMENT=	07.0
TOPSOIL EXCAVATION=	34.5

ALL UNITS IN SQ FT	STAGE I
EARTH EXCAVATION=	00.0
EMBANKMENT=	00.0
TOPSOIL PLACEMENT=	00.0
TOPSOIL EXCAVATION=	00.0

ALL UNITS IN SQ FT	PRE-STAGE
EARTH EXCAVATION=	12.0
EMBANKMENT=	25.1
TOPSOIL PLACEMENT=	07.5
TOPSOIL EXCAVATION=	31.4

ALL UNITS IN SQ FT	STAGE I
EARTH EXCAVATION=	00.0
EMBANKMENT=	00.0
TOPSOIL PLACEMENT=	00.0
TOPSOIL EXCAVATION=	00.0

CROSS SECTION LEGEND

- REMOVAL ITEM
- EXISTING TOPSOIL REMOVAL

NOTE: THE EXACT LOCATION AND ELEVATION OF EXISTING STRUCTURES, UTILITIES, AND PIPING SHALL BE VERIFIED IN THE FIELD BY THE CONTRACTOR.