


F.A.I. RTE.	SECTION	COUNTY	TOTAL SHEETS	SHEET NO.
59	*	WILL	608	480
STA.		TO STA.		
FED. ROAD DIST. NO. 1 ILLINOIS FED. AID PROJECT				
• 26HB-1BR AND 114R-1				

REVISIONS	DATE

BY	DATE

BY	DATE

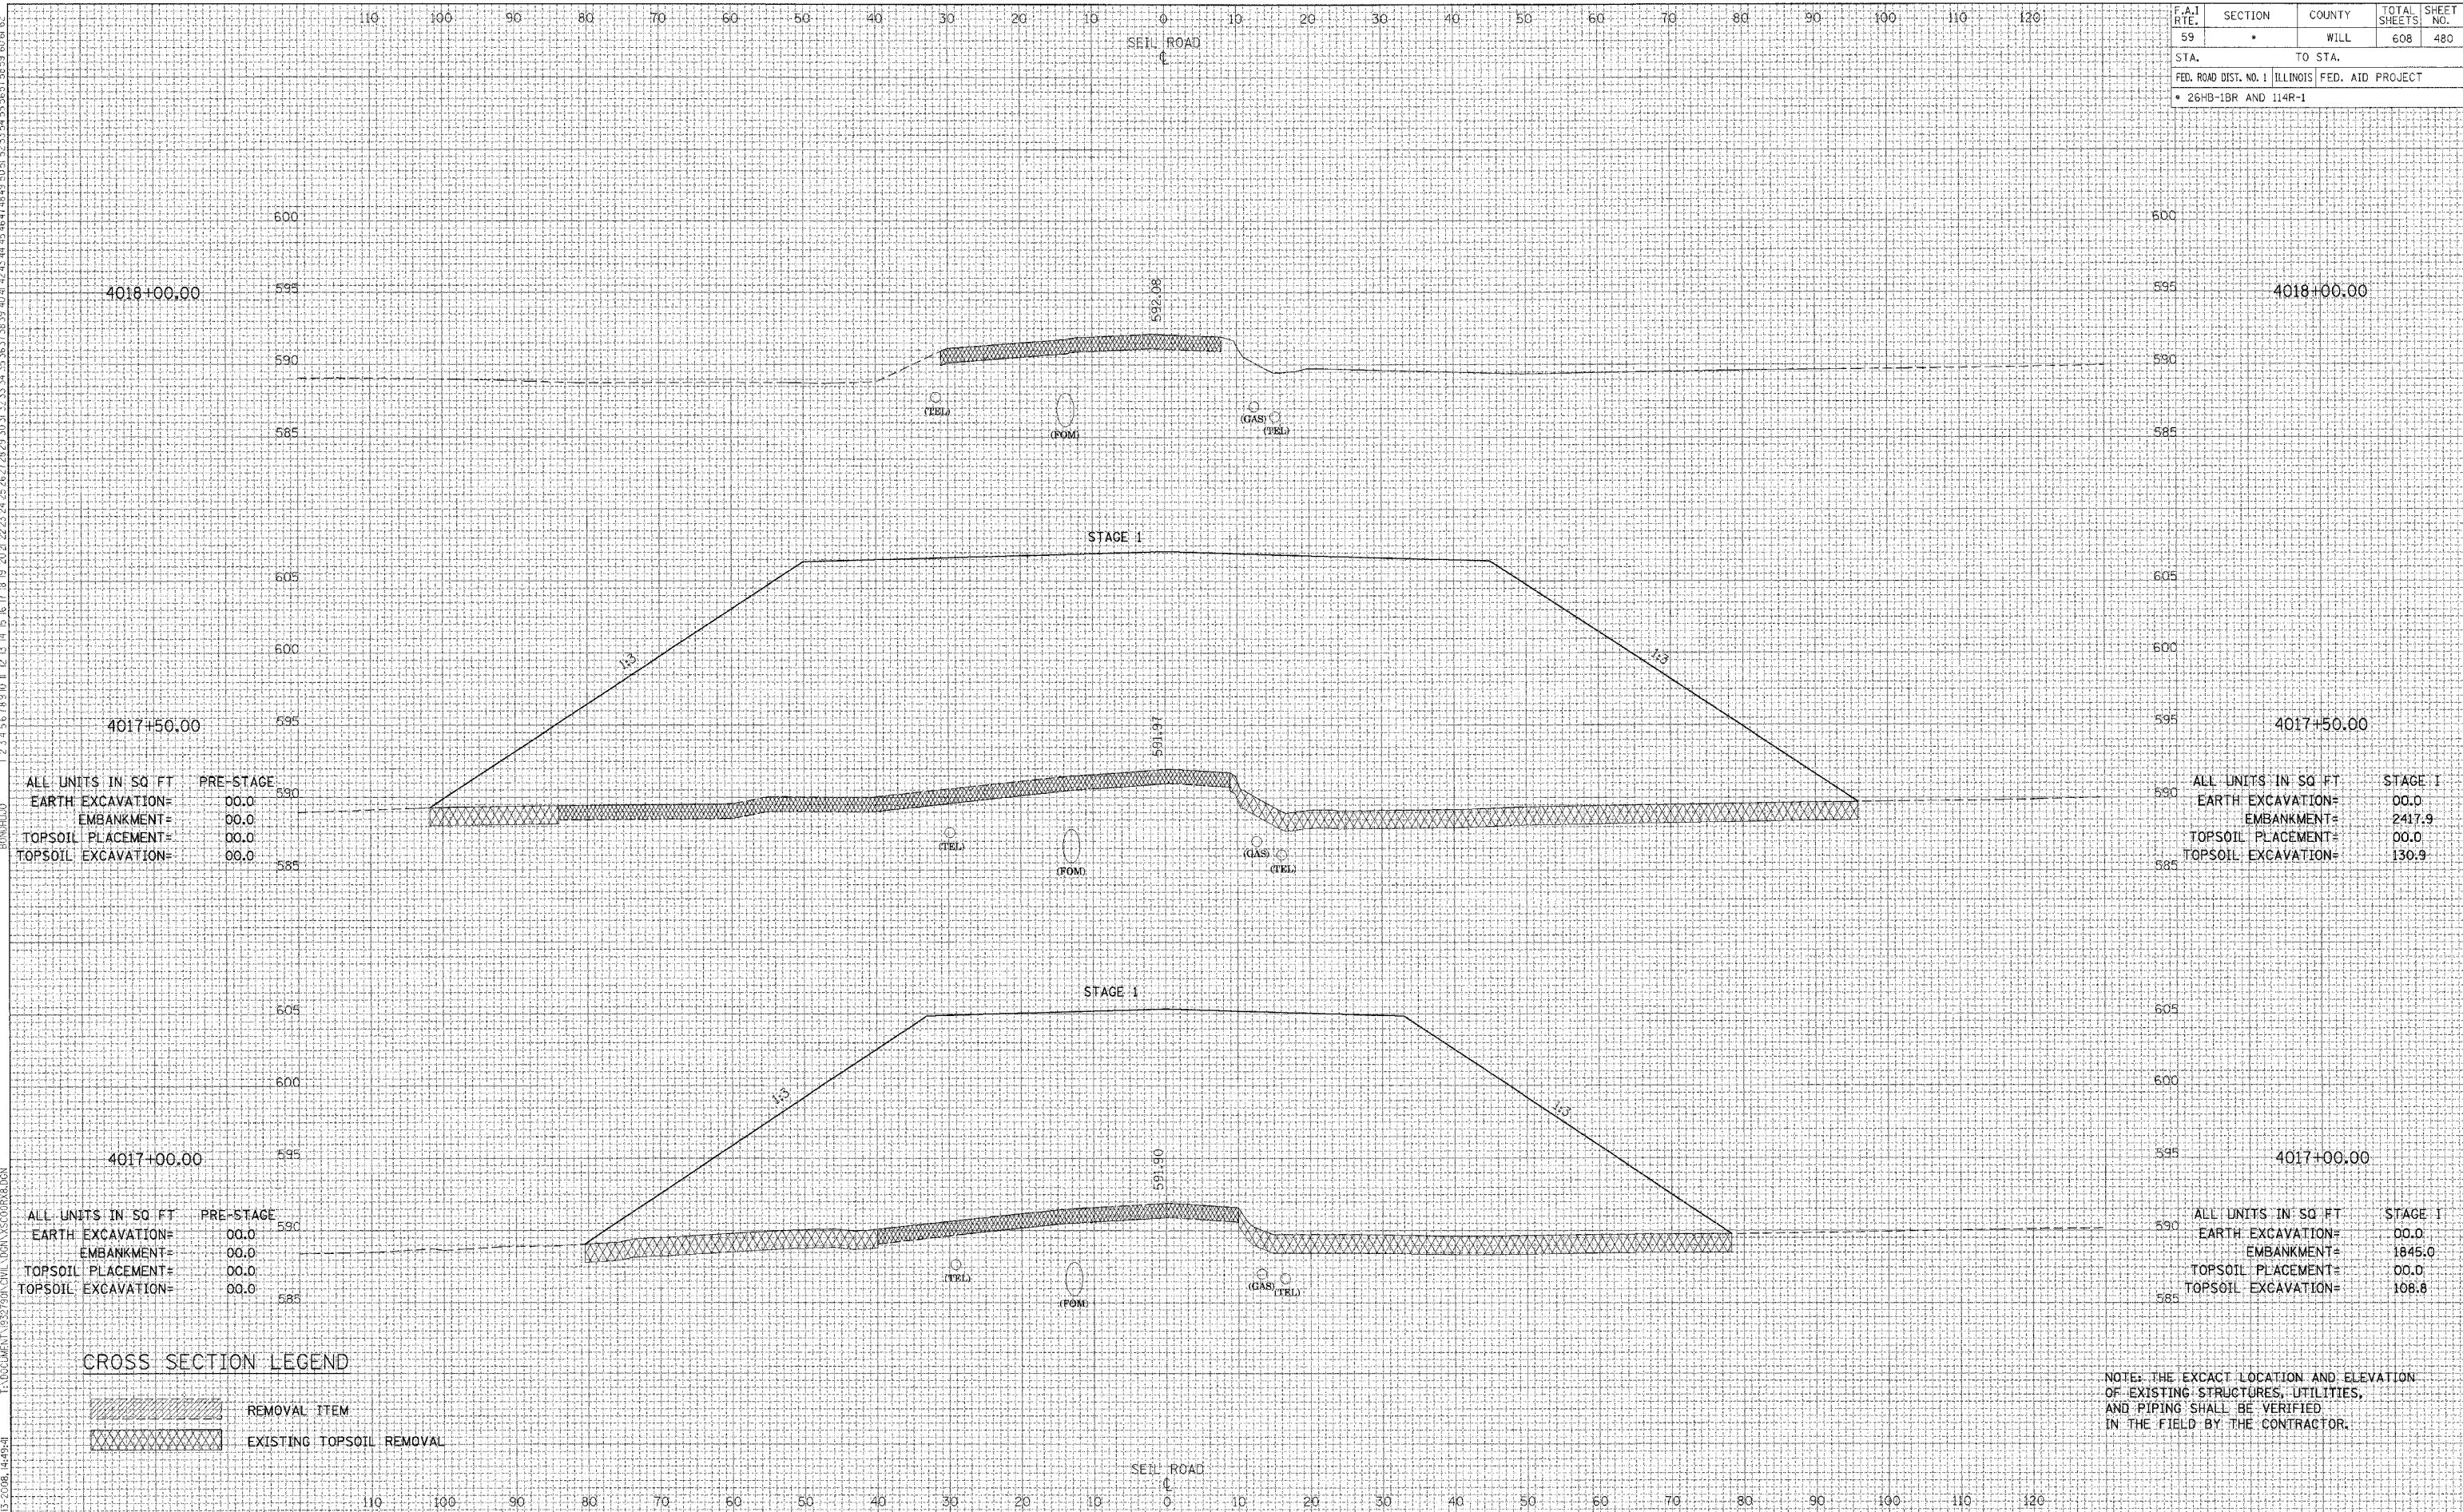

ALL UNITS IN SQ FT		PRE-STAGE
EARTH EXCAVATION=	00.0	590
EMBANKMENT=	00.0	585
TOPSOIL PLACEMENT=	00.0	585
TOPSOIL EXCAVATION=	00.0	585

ALL UNITS IN SQ FT		STAGE I
EARTH EXCAVATION=	00.0	590
EMBANKMENT=	2417.9	585
TOPSOIL PLACEMENT=	00.0	585
TOPSOIL EXCAVATION=	130.9	585

ALL UNITS IN SQ FT		PRE-STAGE
EARTH EXCAVATION=	00.0	590
EMBANKMENT=	00.0	585
TOPSOIL PLACEMENT=	00.0	585
TOPSOIL EXCAVATION=	00.0	585

ALL UNITS IN SQ FT		STAGE I
EARTH EXCAVATION=	00.0	590
EMBANKMENT=	1845.0	585
TOPSOIL PLACEMENT=	00.0	585
TOPSOIL EXCAVATION=	108.8	585

CROSS SECTION LEGEND

- REMOVAL ITEM
- EXISTING TOPSOIL REMOVAL

NOTE: THE EXACT LOCATION AND ELEVATION OF EXISTING STRUCTURES, UTILITIES, AND PIPING SHALL BE VERIFIED IN THE FIELD BY THE CONTRACTOR.