


REVISIONS	DATE

BY	DATE

BY	DATE

BY	DATE

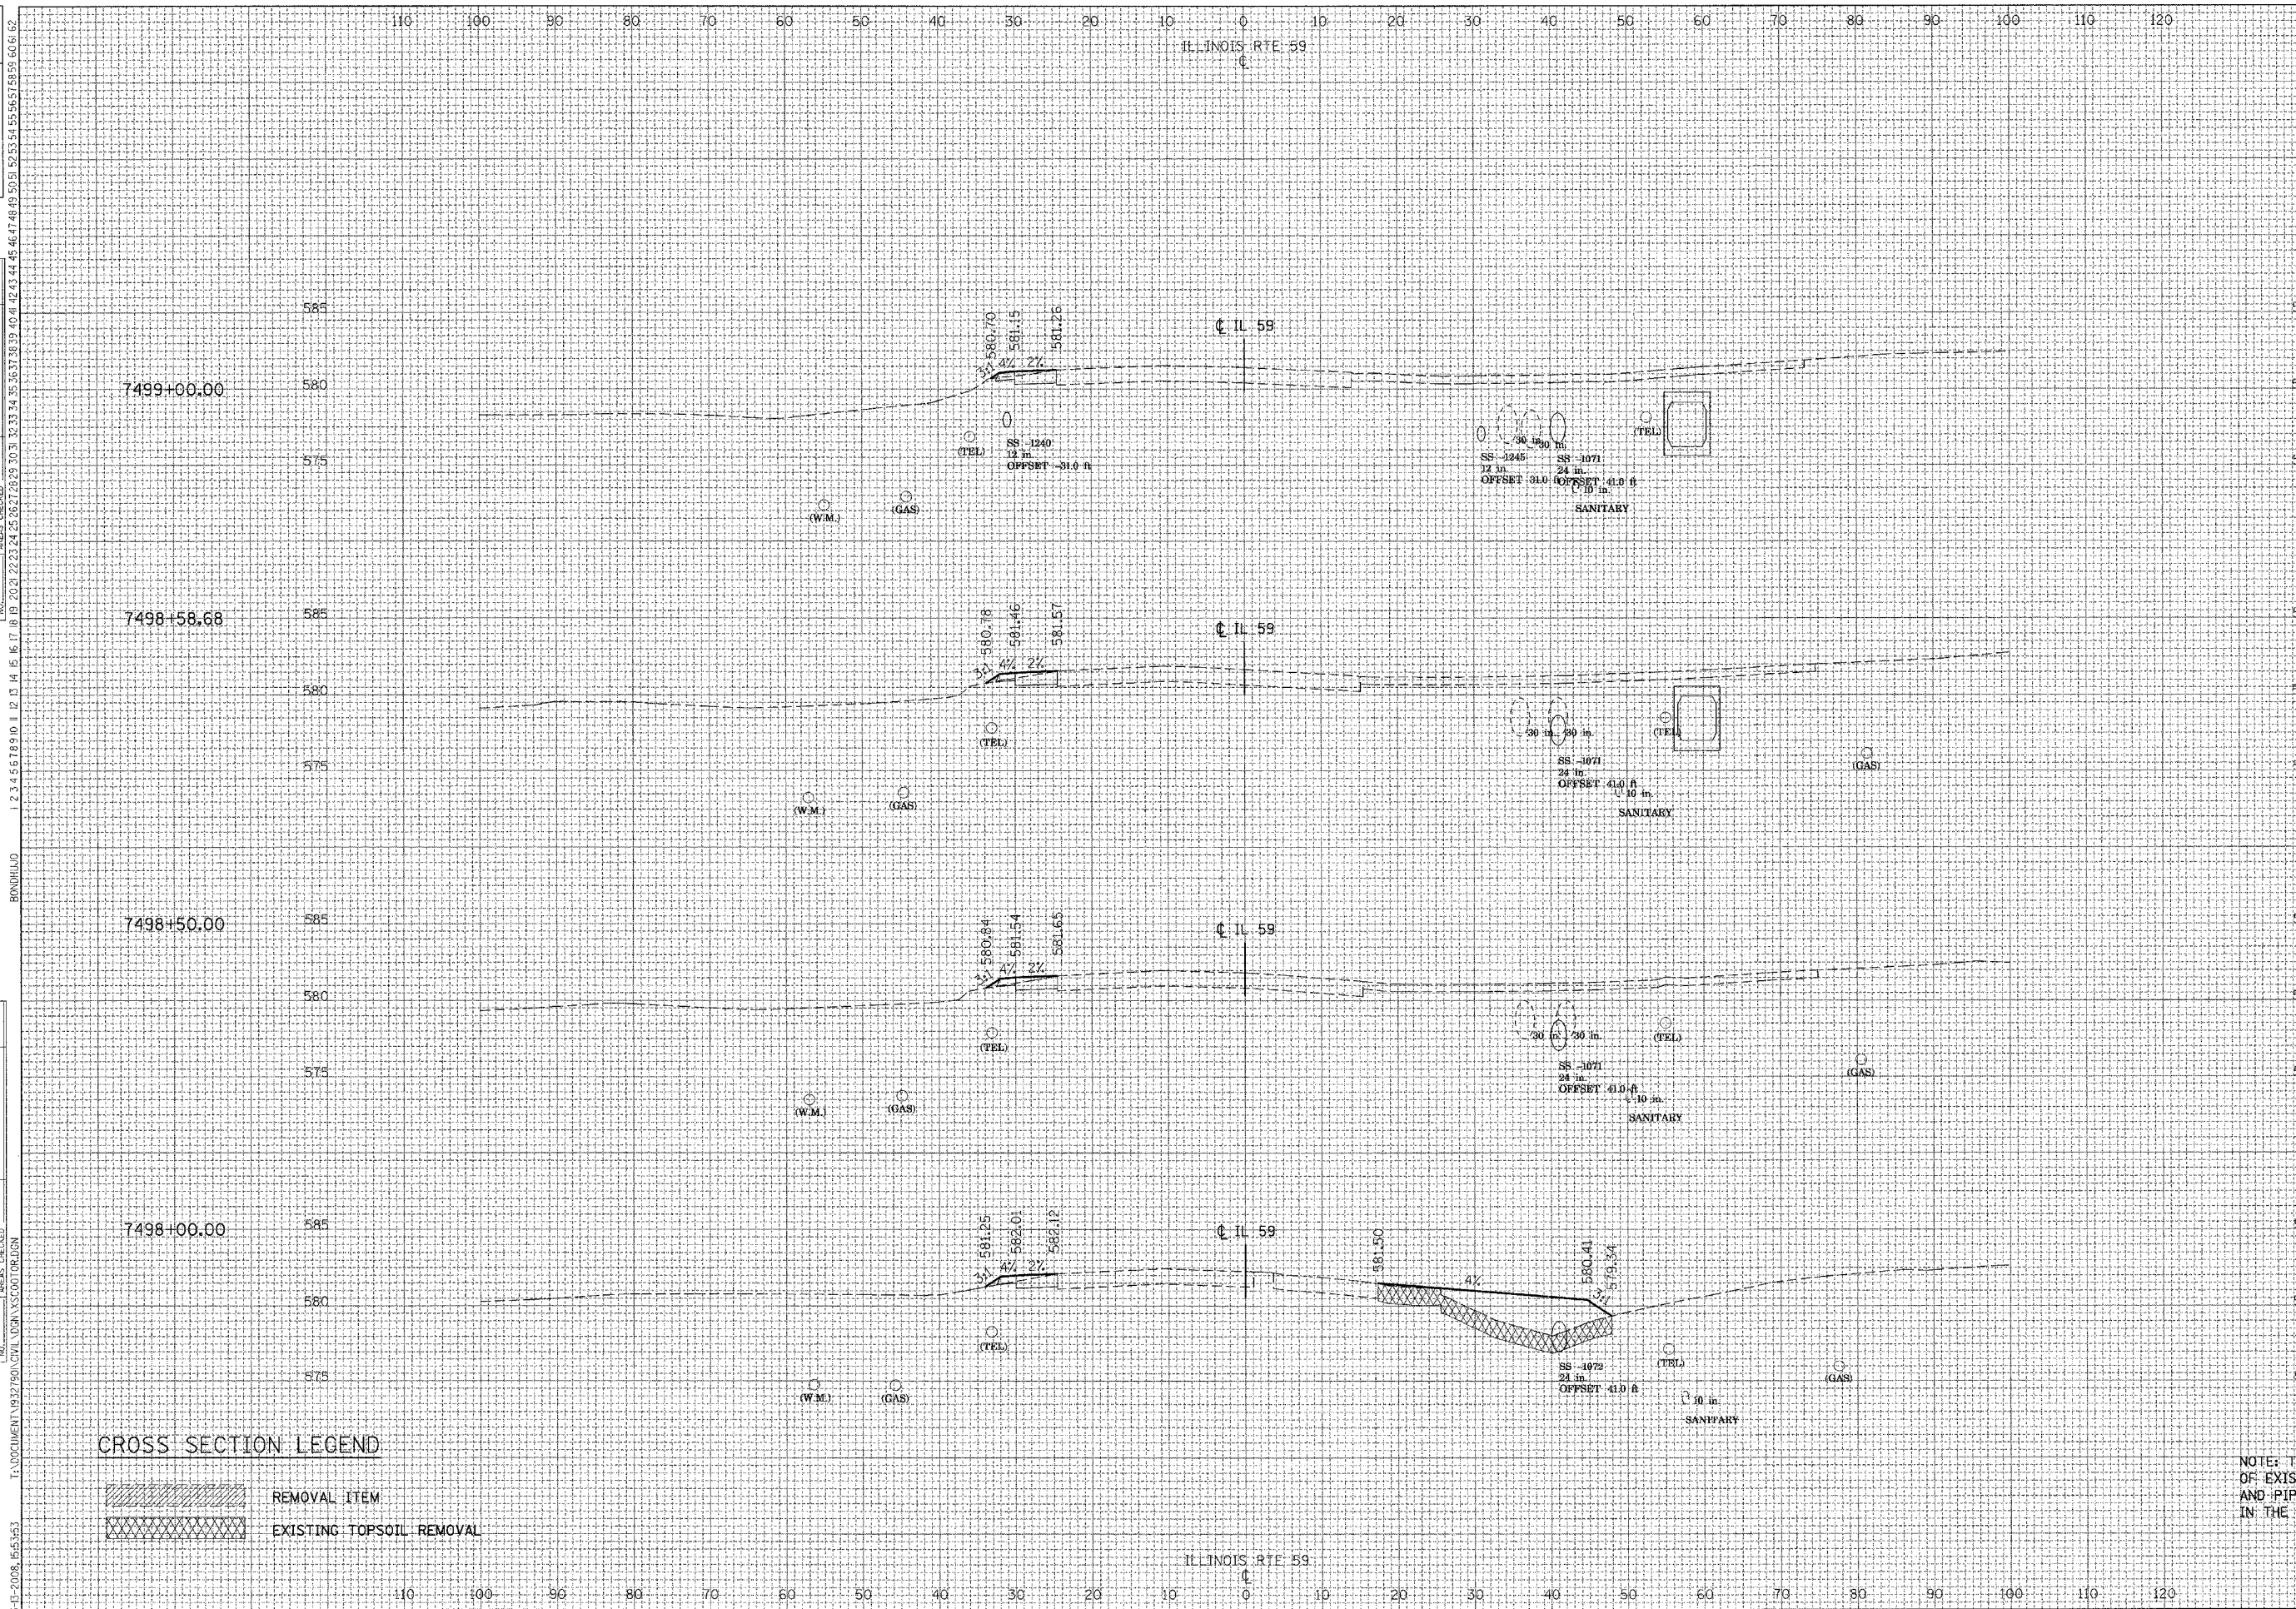

F.A.I. RTE.	SECTION	COUNTY	TOTAL SHEETS	SHEET NO.
55	*	WILL	608	489
STA.	TO STA.			
FED. ROAD DIST. NO. 1		ILLINOIS	FED. AID PROJECT	
• (26HB-1&114) R-2				

STATION	STAGE I
7499+00.00	
ALL UNITS IN SQ. FT.	
EARTH EXCAVATION=	4.20
EMBANKMENT=	0.12
TOPSOIL PLACEMENT=	0.00
TOPSOIL EXCAVATION=	0.00

STATION	STAGE I
7498+58.68	
ALL UNITS IN SQ. FT.	
EARTH EXCAVATION=	3.72
EMBANKMENT=	0.31
TOPSOIL PLACEMENT=	0.00
TOPSOIL EXCAVATION=	0.00

STATION	STAGE I
7498+50.00	
ALL UNITS IN SQ. FT.	
EARTH EXCAVATION=	3.64
EMBANKMENT=	71.85
TOPSOIL PLACEMENT=	0.00
TOPSOIL EXCAVATION=	35.07

STATION	STAGE I
7498+00.00	
ALL UNITS IN SQ. FT.	
EARTH EXCAVATION=	3.64
EMBANKMENT=	71.85
TOPSOIL PLACEMENT=	0.00
TOPSOIL EXCAVATION=	35.07

CROSS SECTION LEGEND

- REMOVAL ITEM
- EXISTING TOPSOIL REMOVAL

NOTE: THE EXACT LOCATION AND ELEVATION OF EXISTING STRUCTURES, UTILITIES, AND PIPING SHALL BE VERIFIED IN THE FIELD BY THE CONTRACTOR.