

REVISIONS	DATE


BY	DATE

FINAL SURVEY	DATE

ORIGINAL SURVEY	DATE

BY	DATE

ORIGINAL SURVEY	DATE

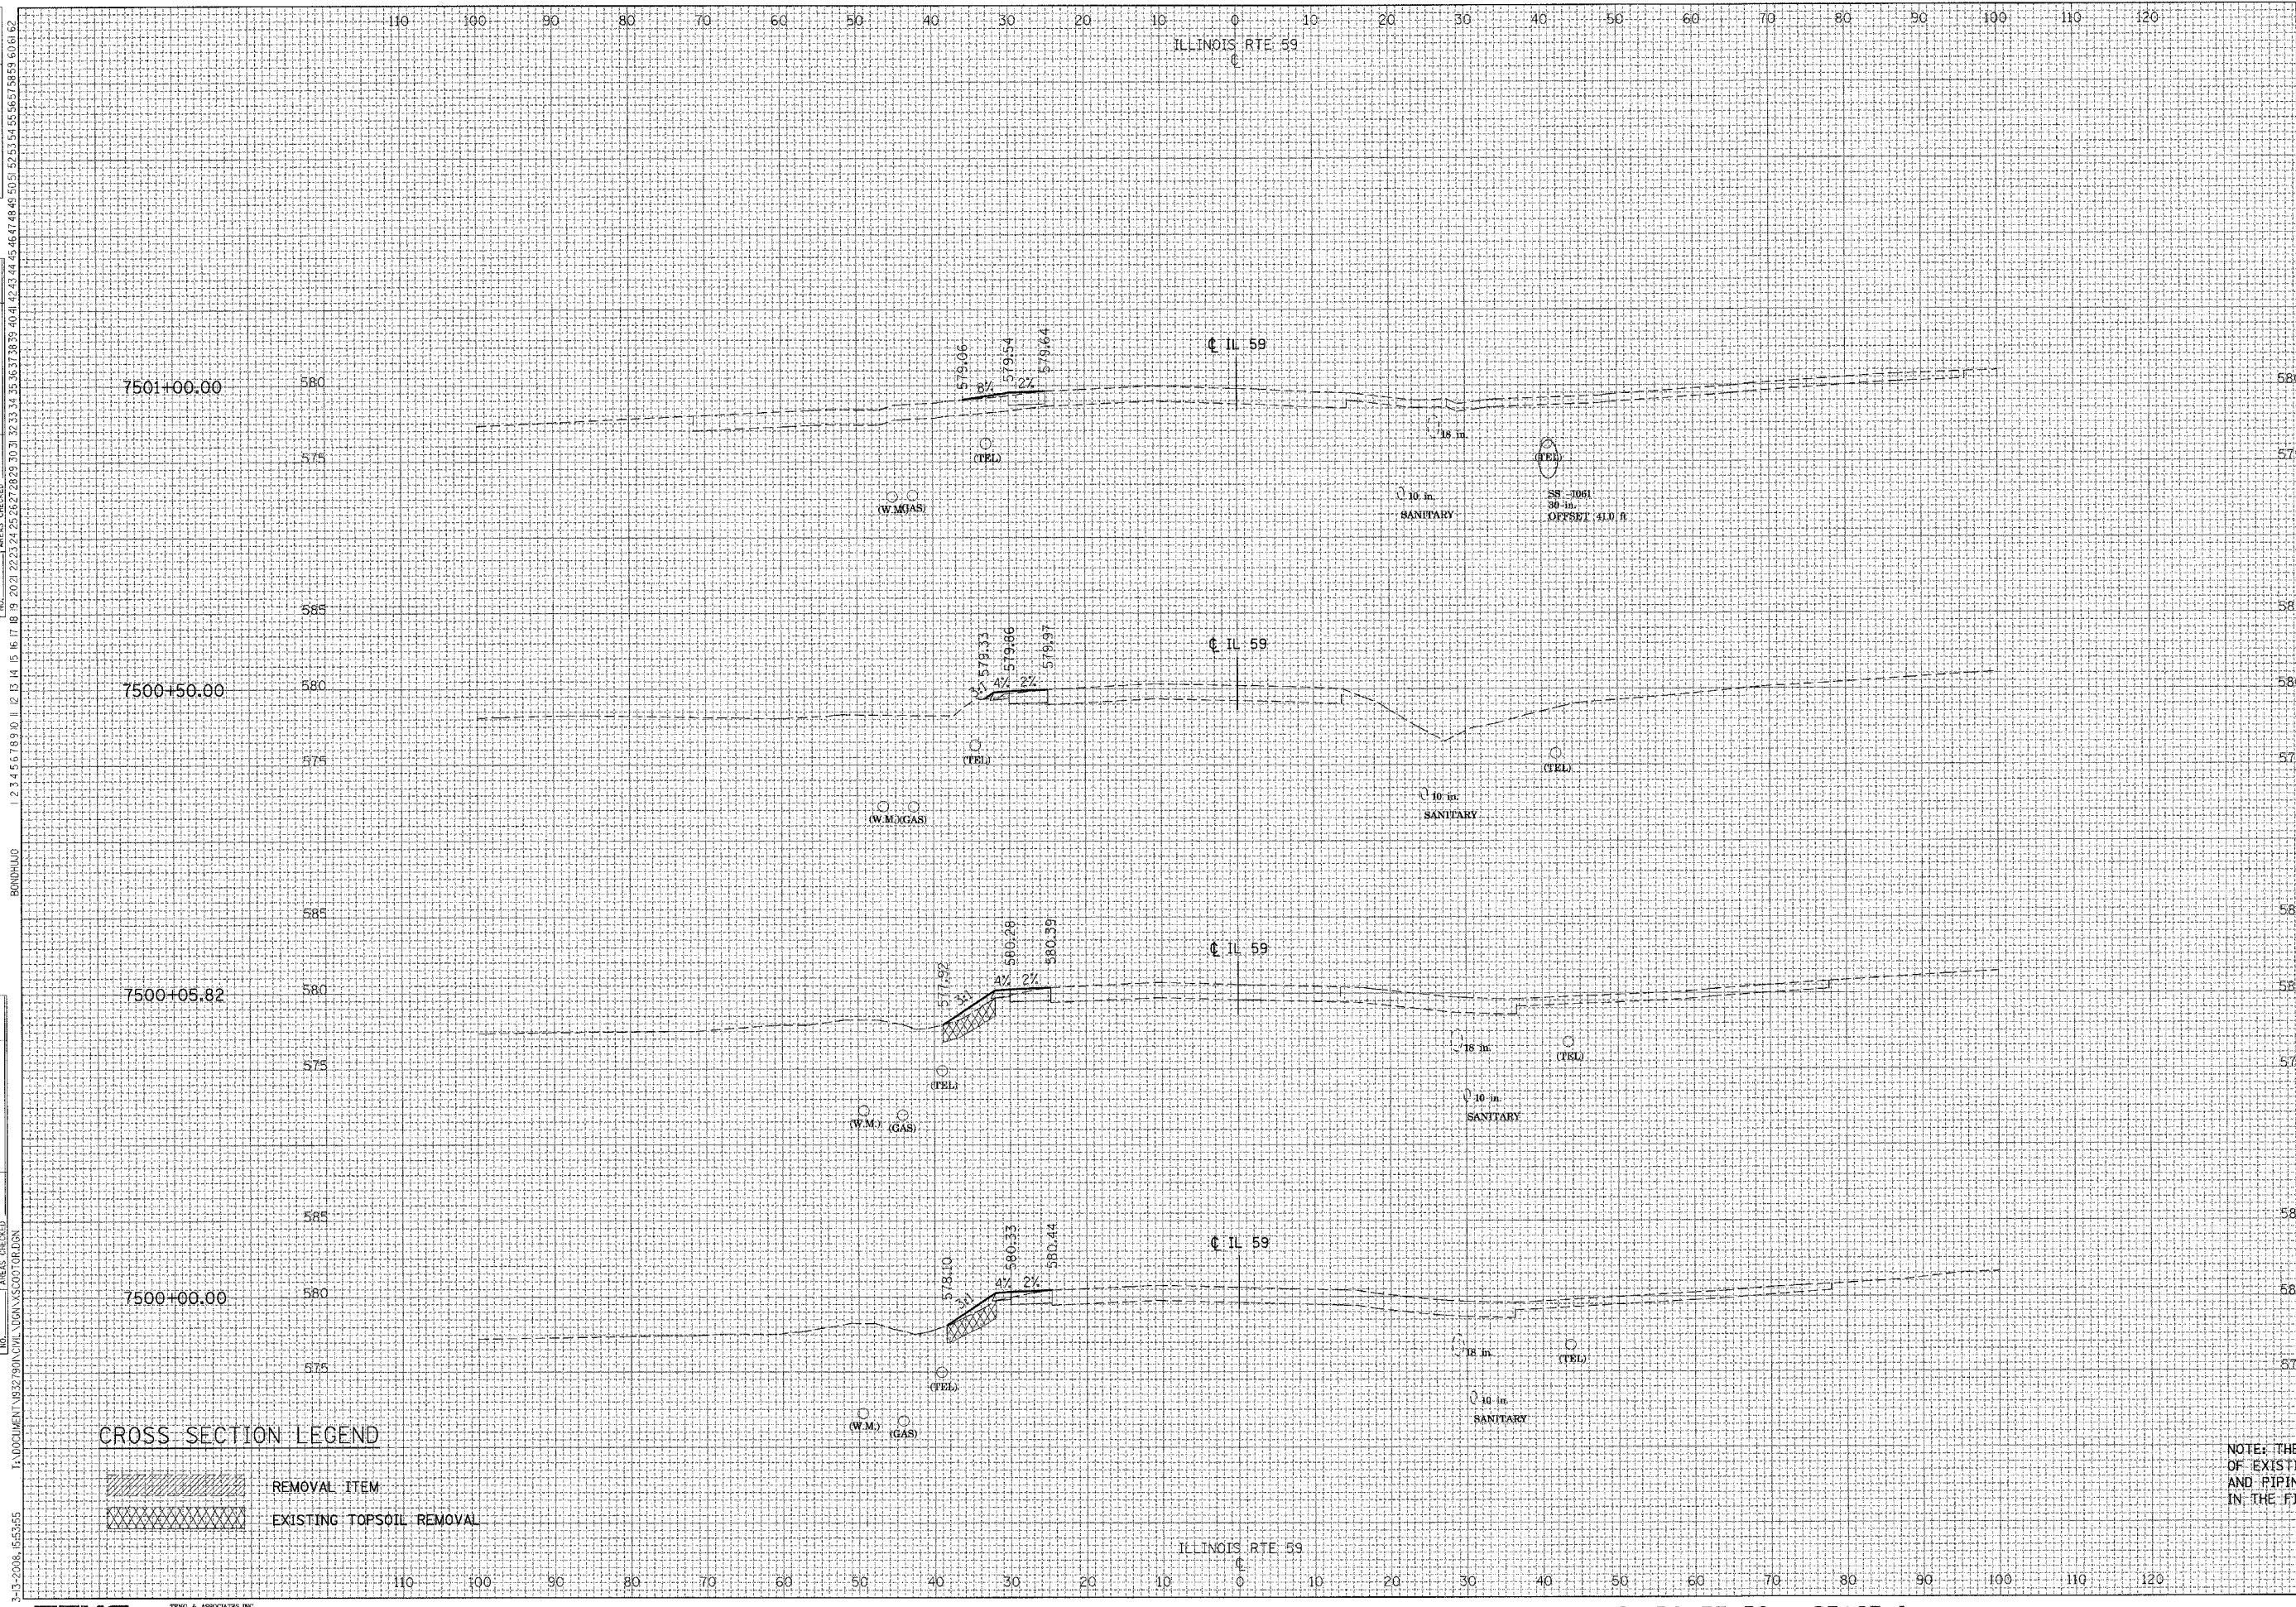

F.A.T. RTE.	SECTION	COUNTY	TOTAL SHEETS	SHEET NO.
55	*	WILL	608	491
STA.	TO STA.			
FED. ROAD DIST. NO. 1 ILLINOIS FED. AID PROJECT				
• (26HB-18.114) R-2				

ALL UNITS IN SQ FT	STAGE I
EARTH EXCAVATION=	0.00
EMBANKMENT=	1.36
TOPSOIL PLACEMENT=	0.00
TOPSOIL EXCAVATION=	0.00

ALL UNITS IN SQ FT	STAGE I
EARTH EXCAVATION=	4.37
EMBANKMENT=	0.19
TOPSOIL PLACEMENT=	0.00
TOPSOIL EXCAVATION=	0.00

ALL UNITS IN SQ FT	STAGE I
EARTH EXCAVATION=	3.89
EMBANKMENT=	9.35
TOPSOIL PLACEMENT=	0.00
TOPSOIL EXCAVATION=	7.49

CROSS SECTION LEGEND

	REMOVAL ITEM
	EXISTING TOPSOIL REMOVAL

NOTE: THE EXACT LOCATION AND ELEVATION OF EXISTING STRUCTURES, UTILITIES, AND PIPING SHALL BE VERIFIED IN THE FIELD BY THE CONTRACTOR.