


REVISIONS	DATE

BY	DATE

FINAL SURVEY	SURVEYED	PLOTTED	TEMP. PLATE	AREAS CHECKED

ORIGINAL SURVEY	SURVEYED	PLOTTED	TEMP. PLATE	AREAS CHECKED

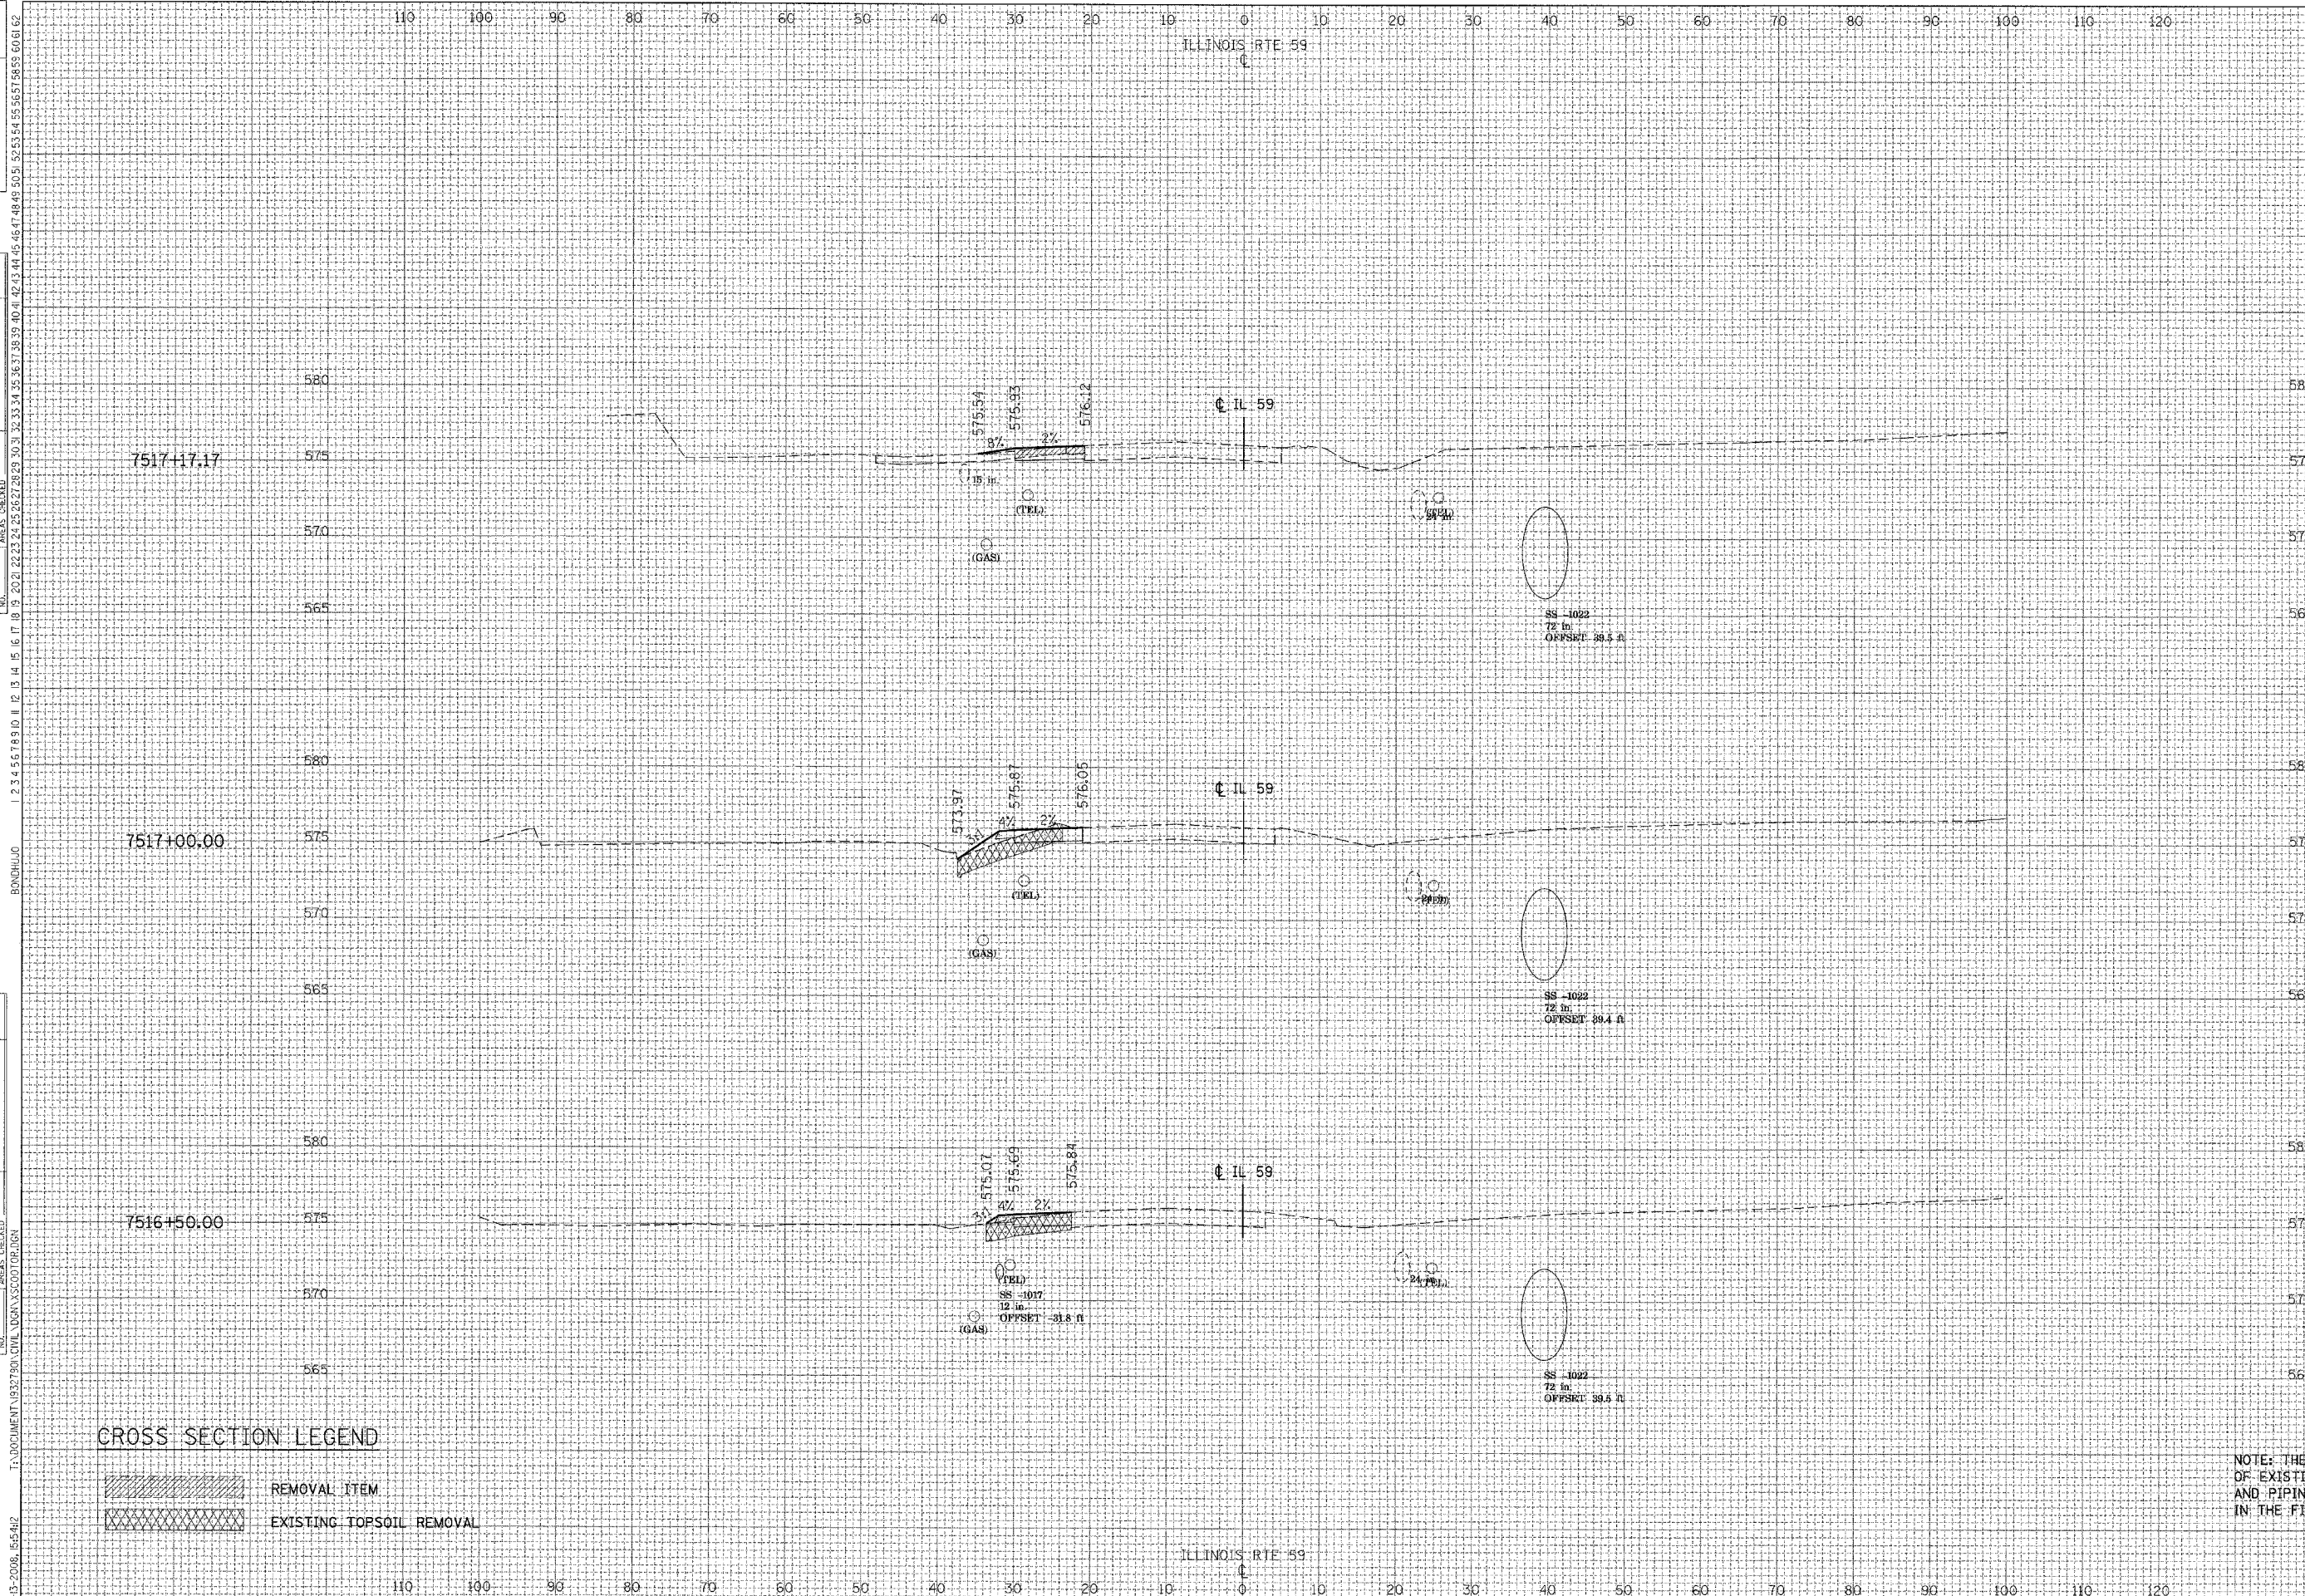

F.A.I. RTE.	SECTION	COUNTY	TOTAL SHEETS	SHEET NO.
55	•	WILL	608	506

STA. \_\_\_\_\_ TO STA. \_\_\_\_\_

FED. ROAD DIST. NO. 1 ILLINOIS FED. AID PROJECT

• (26HB-1&114) R-2

ALL UNITS IN SQ FT		STAGE I
EARTH EXCAVATION=	2.39	
EMBANKMENT=	12.86	
TOPSOIL PLACEMENT=	0.00	
TOPSOIL EXCAVATION=	15.84	

ALL UNITS IN SQ FT		STAGE I
EARTH EXCAVATION=	0.00	
EMBANKMENT=	7.39	
TOPSOIL PLACEMENT=	0.00	
TOPSOIL EXCAVATION=	12.84	

**CROSS SECTION LEGEND**

- REMOVAL ITEM
- EXISTING TOPSOIL REMOVAL

NOTE: THE EXACT LOCATION AND ELEVATION OF EXISTING STRUCTURES, UTILITIES, AND PIPING SHALL BE VERIFIED IN THE FIELD BY THE CONTRACTOR.