


REVISIONS
DATE
NAME

BY
DATE
FINAL SURVEY
NOTE BOOK
NO.

BY
DATE
FINAL SURVEY
NOTE BOOK
NO.

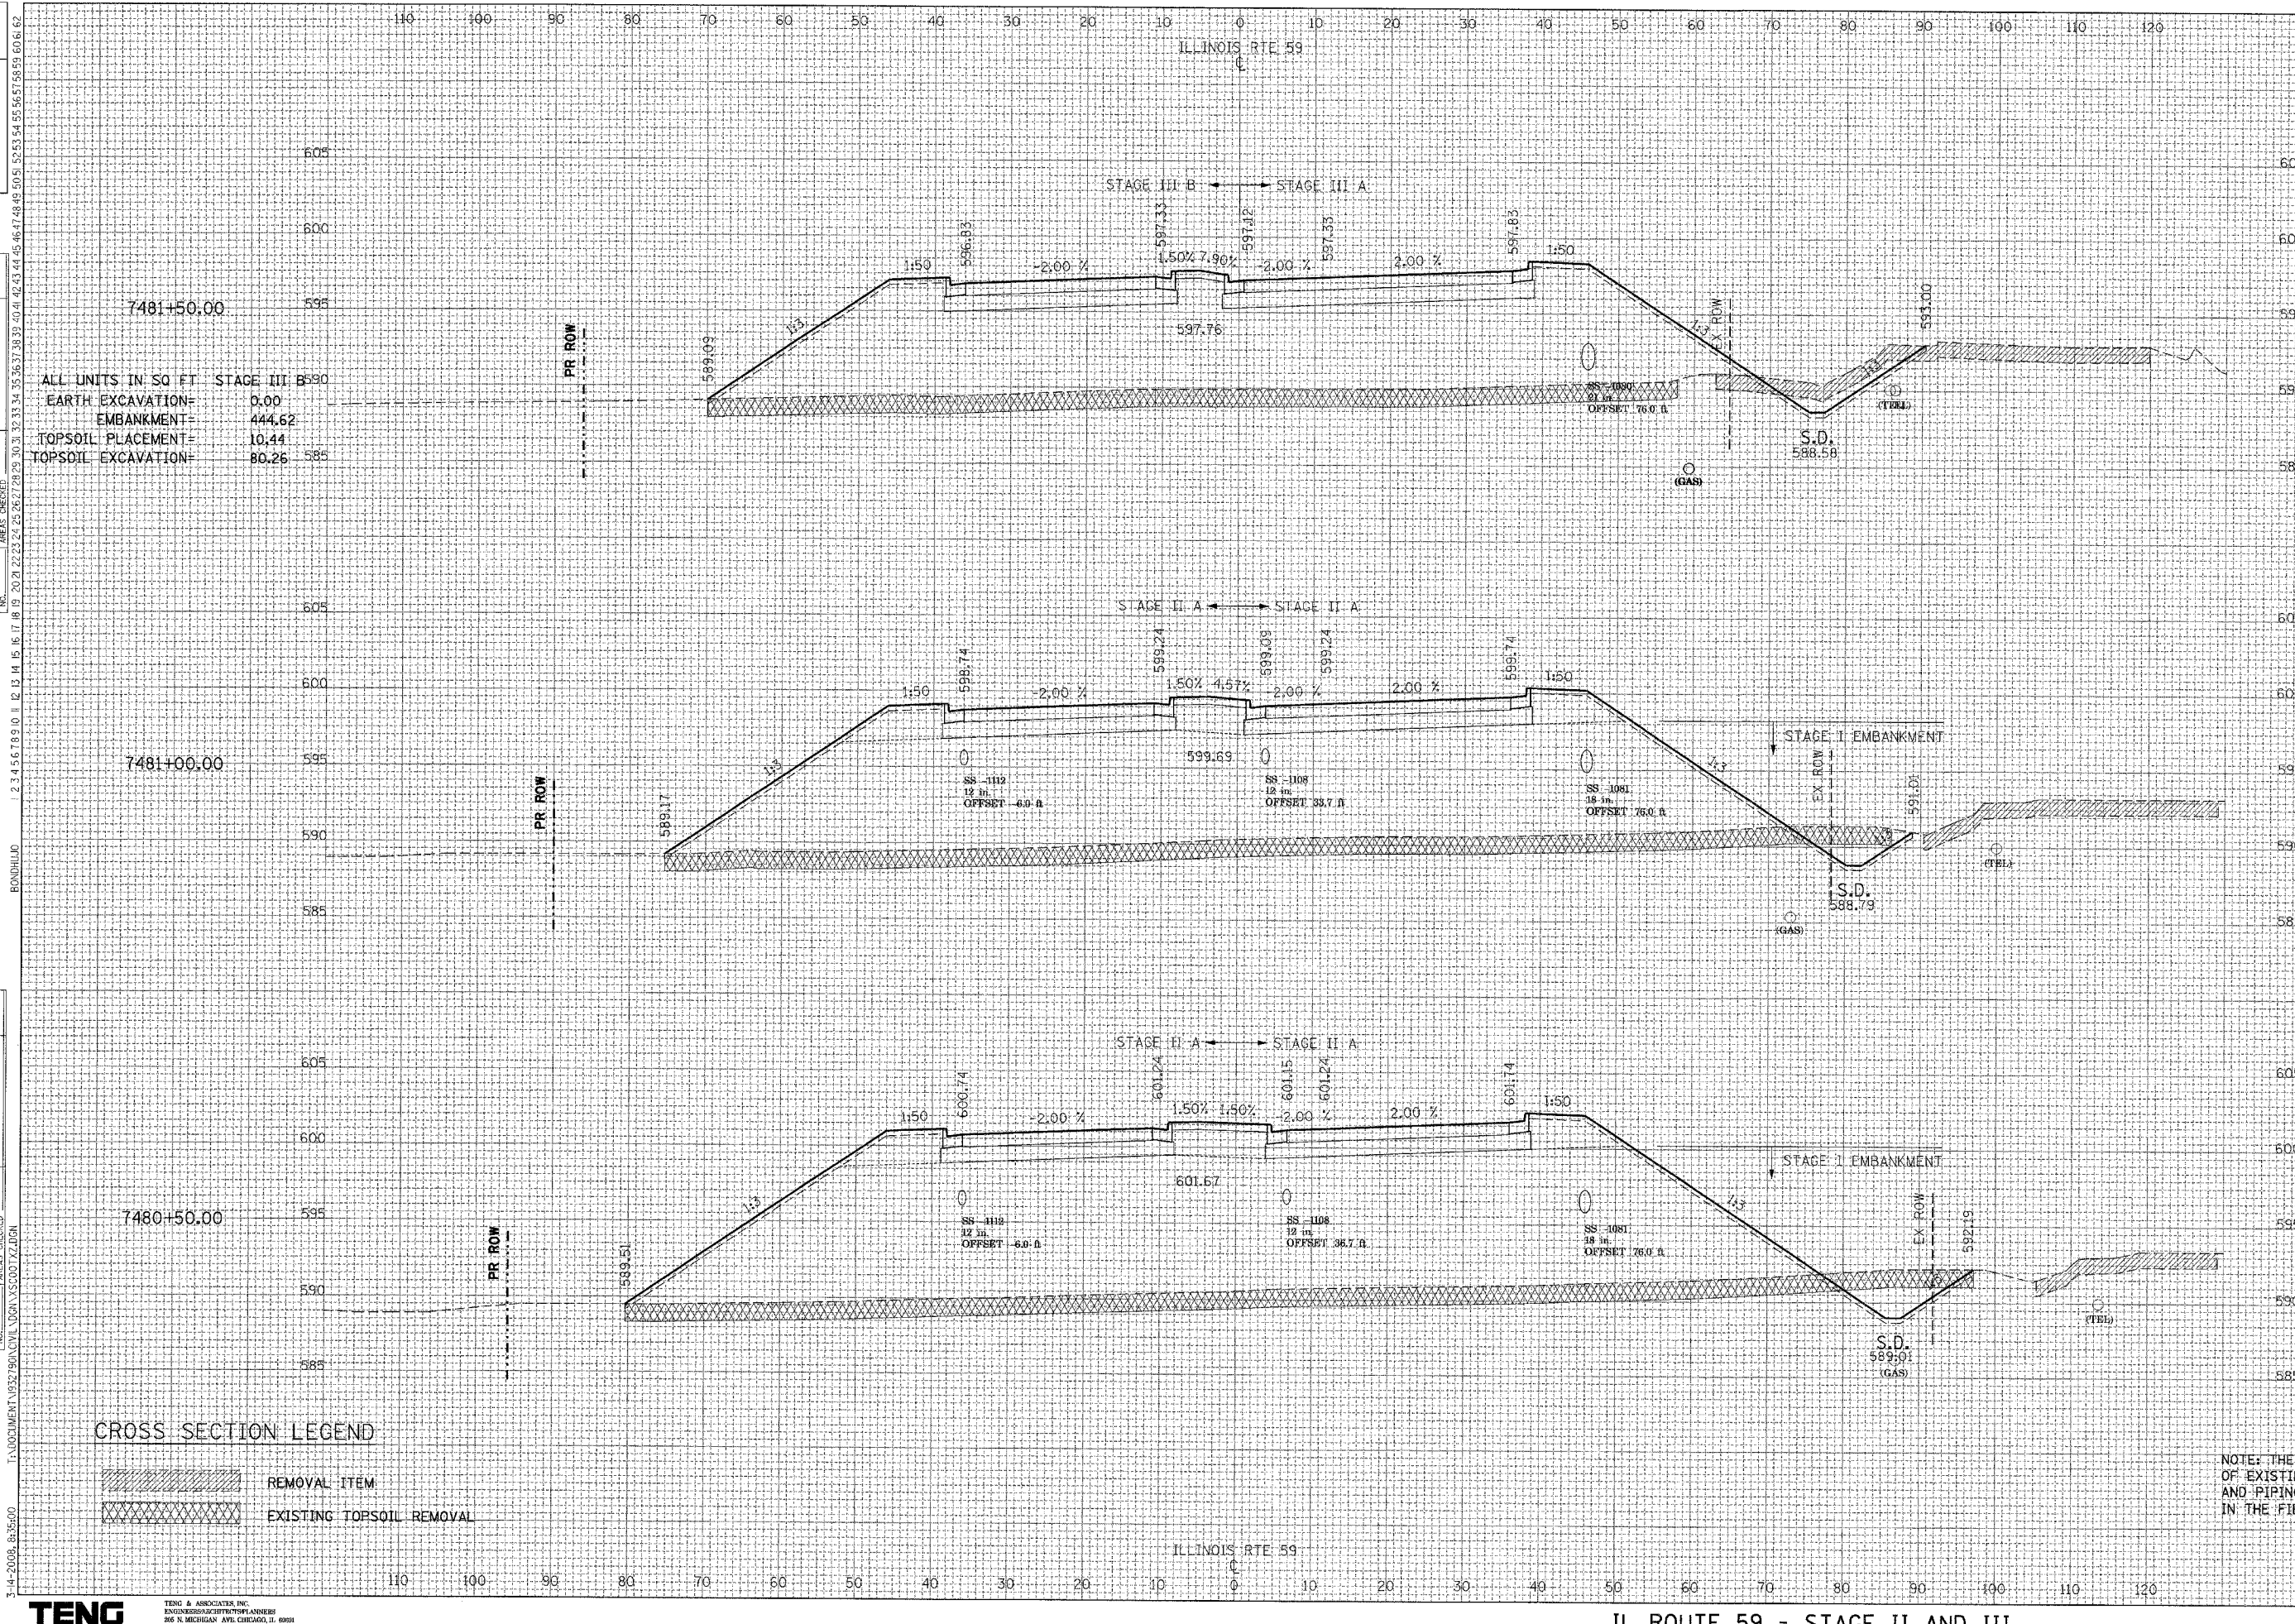

F.A.I. RTE.	SECTION	COUNTY	TOTAL SHEETS	SHEET NO.
55	*	WILL	608	526
STA. TO STA.		FED. ROAD DIST. NO. 1 ILLINOIS FED. AID PROJECT		
* (26HB-1&14) R-2				

ALL UNITS IN SQ FT STAGE III B-90

EARTH EXCAVATION=	0.00
EMBANKMENT=	444.62
TOPSOIL PLACEMENT=	10.44
TOPSOIL EXCAVATION=	80.26

ALL UNITS IN SQ FT STAGE III A

EARTH EXCAVATION=	14.90
EMBANKMENT=	457.20
TOPSOIL PLACEMENT=	17.28
TOPSOIL EXCAVATION=	66.25

ALL UNITS IN SQ FT STAGE I

EARTH EXCAVATION=	14.89
EMBANKMENT=	1109.65
TOPSOIL PLACEMENT=	29.04
TOPSOIL EXCAVATION=	185.78

STAGE II A

EMBANKMENT=	54.26
-------------	-------

ALL UNITS IN SQ FT STAGE I

EARTH EXCAVATION=	20.49
EMBANKMENT=	1355.54
TOPSOIL PLACEMENT=	33.46
TOPSOIL EXCAVATION=	204.16

STAGE II A

EMBANKMENT=	59.20
-------------	-------

CROSS SECTION LEGEND

- REMOVAL ITEM
- EXISTING TOPSOIL REMOVAL

NOTE: THE EXACT LOCATION AND ELEVATION OF EXISTING STRUCTURES, UTILITIES, AND PIPING SHALL BE VERIFIED IN THE FIELD BY THE CONTRACTOR.