


REVISIONS	DATE

BY	DATE

NO.	DATE	BY	REVISION

NO.	DATE	BY	REVISION

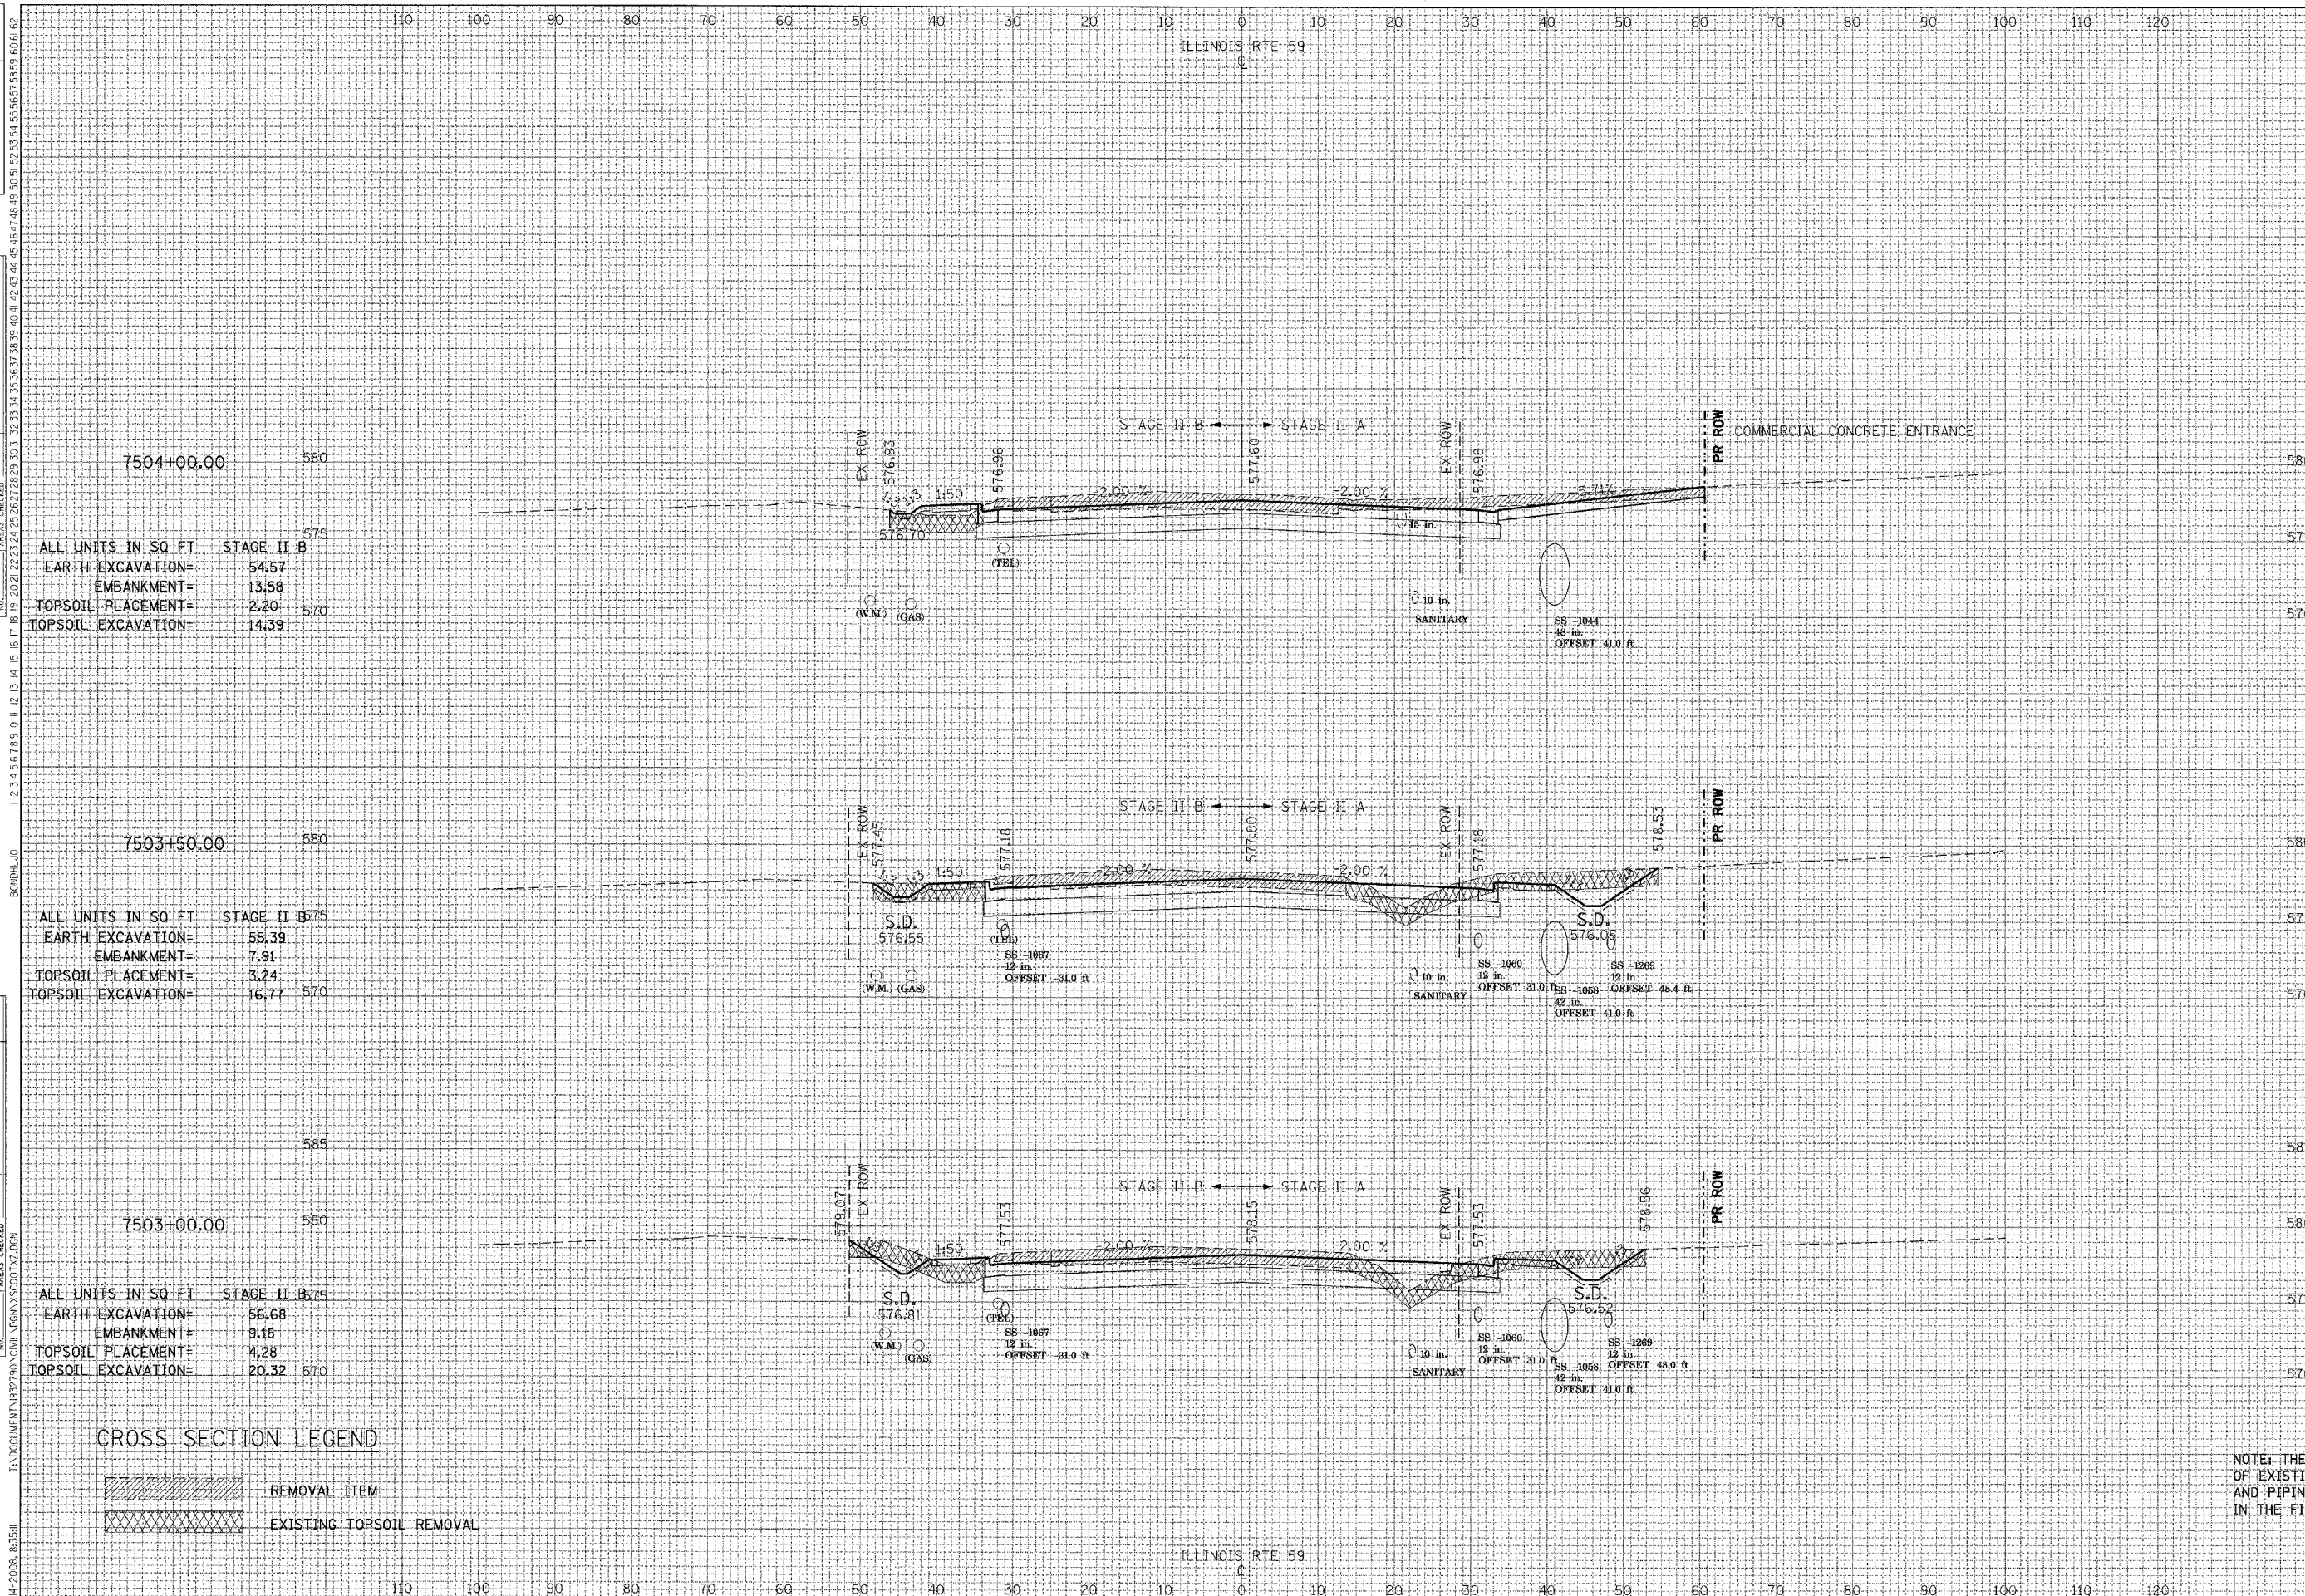

F.A.I. RTE.	SECTION	COUNTY	TOTAL SHEETS	SHEET NO.
55	•	WILL	608	542
STA.		TO STA.		
FED. ROAD DIST. NO. 1		ILLINOIS	FED. AID PROJECT	
• (26HB-1&114) R-2				

ALL UNITS IN SQ FT	STAGE II B
EARTH EXCAVATION=	54.57
EMBANKMENT=	13.58
TOPSOIL PLACEMENT=	2.20
TOPSOIL EXCAVATION=	14.39

ALL UNITS IN SQ FT	STAGE II A
EARTH EXCAVATION=	64.53
EMBANKMENT=	0.00
TOPSOIL PLACEMENT=	0.00
TOPSOIL EXCAVATION=	0.00

ALL UNITS IN SQ FT	STAGE II B
EARTH EXCAVATION=	55.39
EMBANKMENT=	7.91
TOPSOIL PLACEMENT=	3.24
TOPSOIL EXCAVATION=	16.77

ALL UNITS IN SQ FT	STAGE II A
EARTH EXCAVATION=	41.46
EMBANKMENT=	3.75
TOPSOIL PLACEMENT=	7.40
TOPSOIL EXCAVATION=	44.74

ALL UNITS IN SQ FT	STAGE II B
EARTH EXCAVATION=	56.68
EMBANKMENT=	9.18
TOPSOIL PLACEMENT=	4.28
TOPSOIL EXCAVATION=	20.32

ALL UNITS IN SQ FT	STAGE II A
EARTH EXCAVATION=	32.20
EMBANKMENT=	7.44
TOPSOIL PLACEMENT=	4.76
TOPSOIL EXCAVATION=	44.60

CROSS SECTION LEGEND

- REMOVAL ITEM
- EXISTING TOPSOIL REMOVAL

NOTE: THE EXACT LOCATION AND ELEVATION OF EXISTING STRUCTURES, UTILITIES, AND PIPING SHALL BE VERIFIED IN THE FIELD BY THE CONTRACTOR.