

F.A.I. RTE.	SECTION	COUNTY	TOTAL SHEETS	SHEET NO.
55	*	WILL	608	561
STA.		TO STA.		
FED. ROAD DIST. NO. 1 ILLINOIS FED. AID PROJECT				
• (26, 26HB-18114) R-2				


REVISIONS	DATE

BY	DATE

FINAL SURVEY	DATE

BY	DATE

ORIGINAL SURVEY	DATE

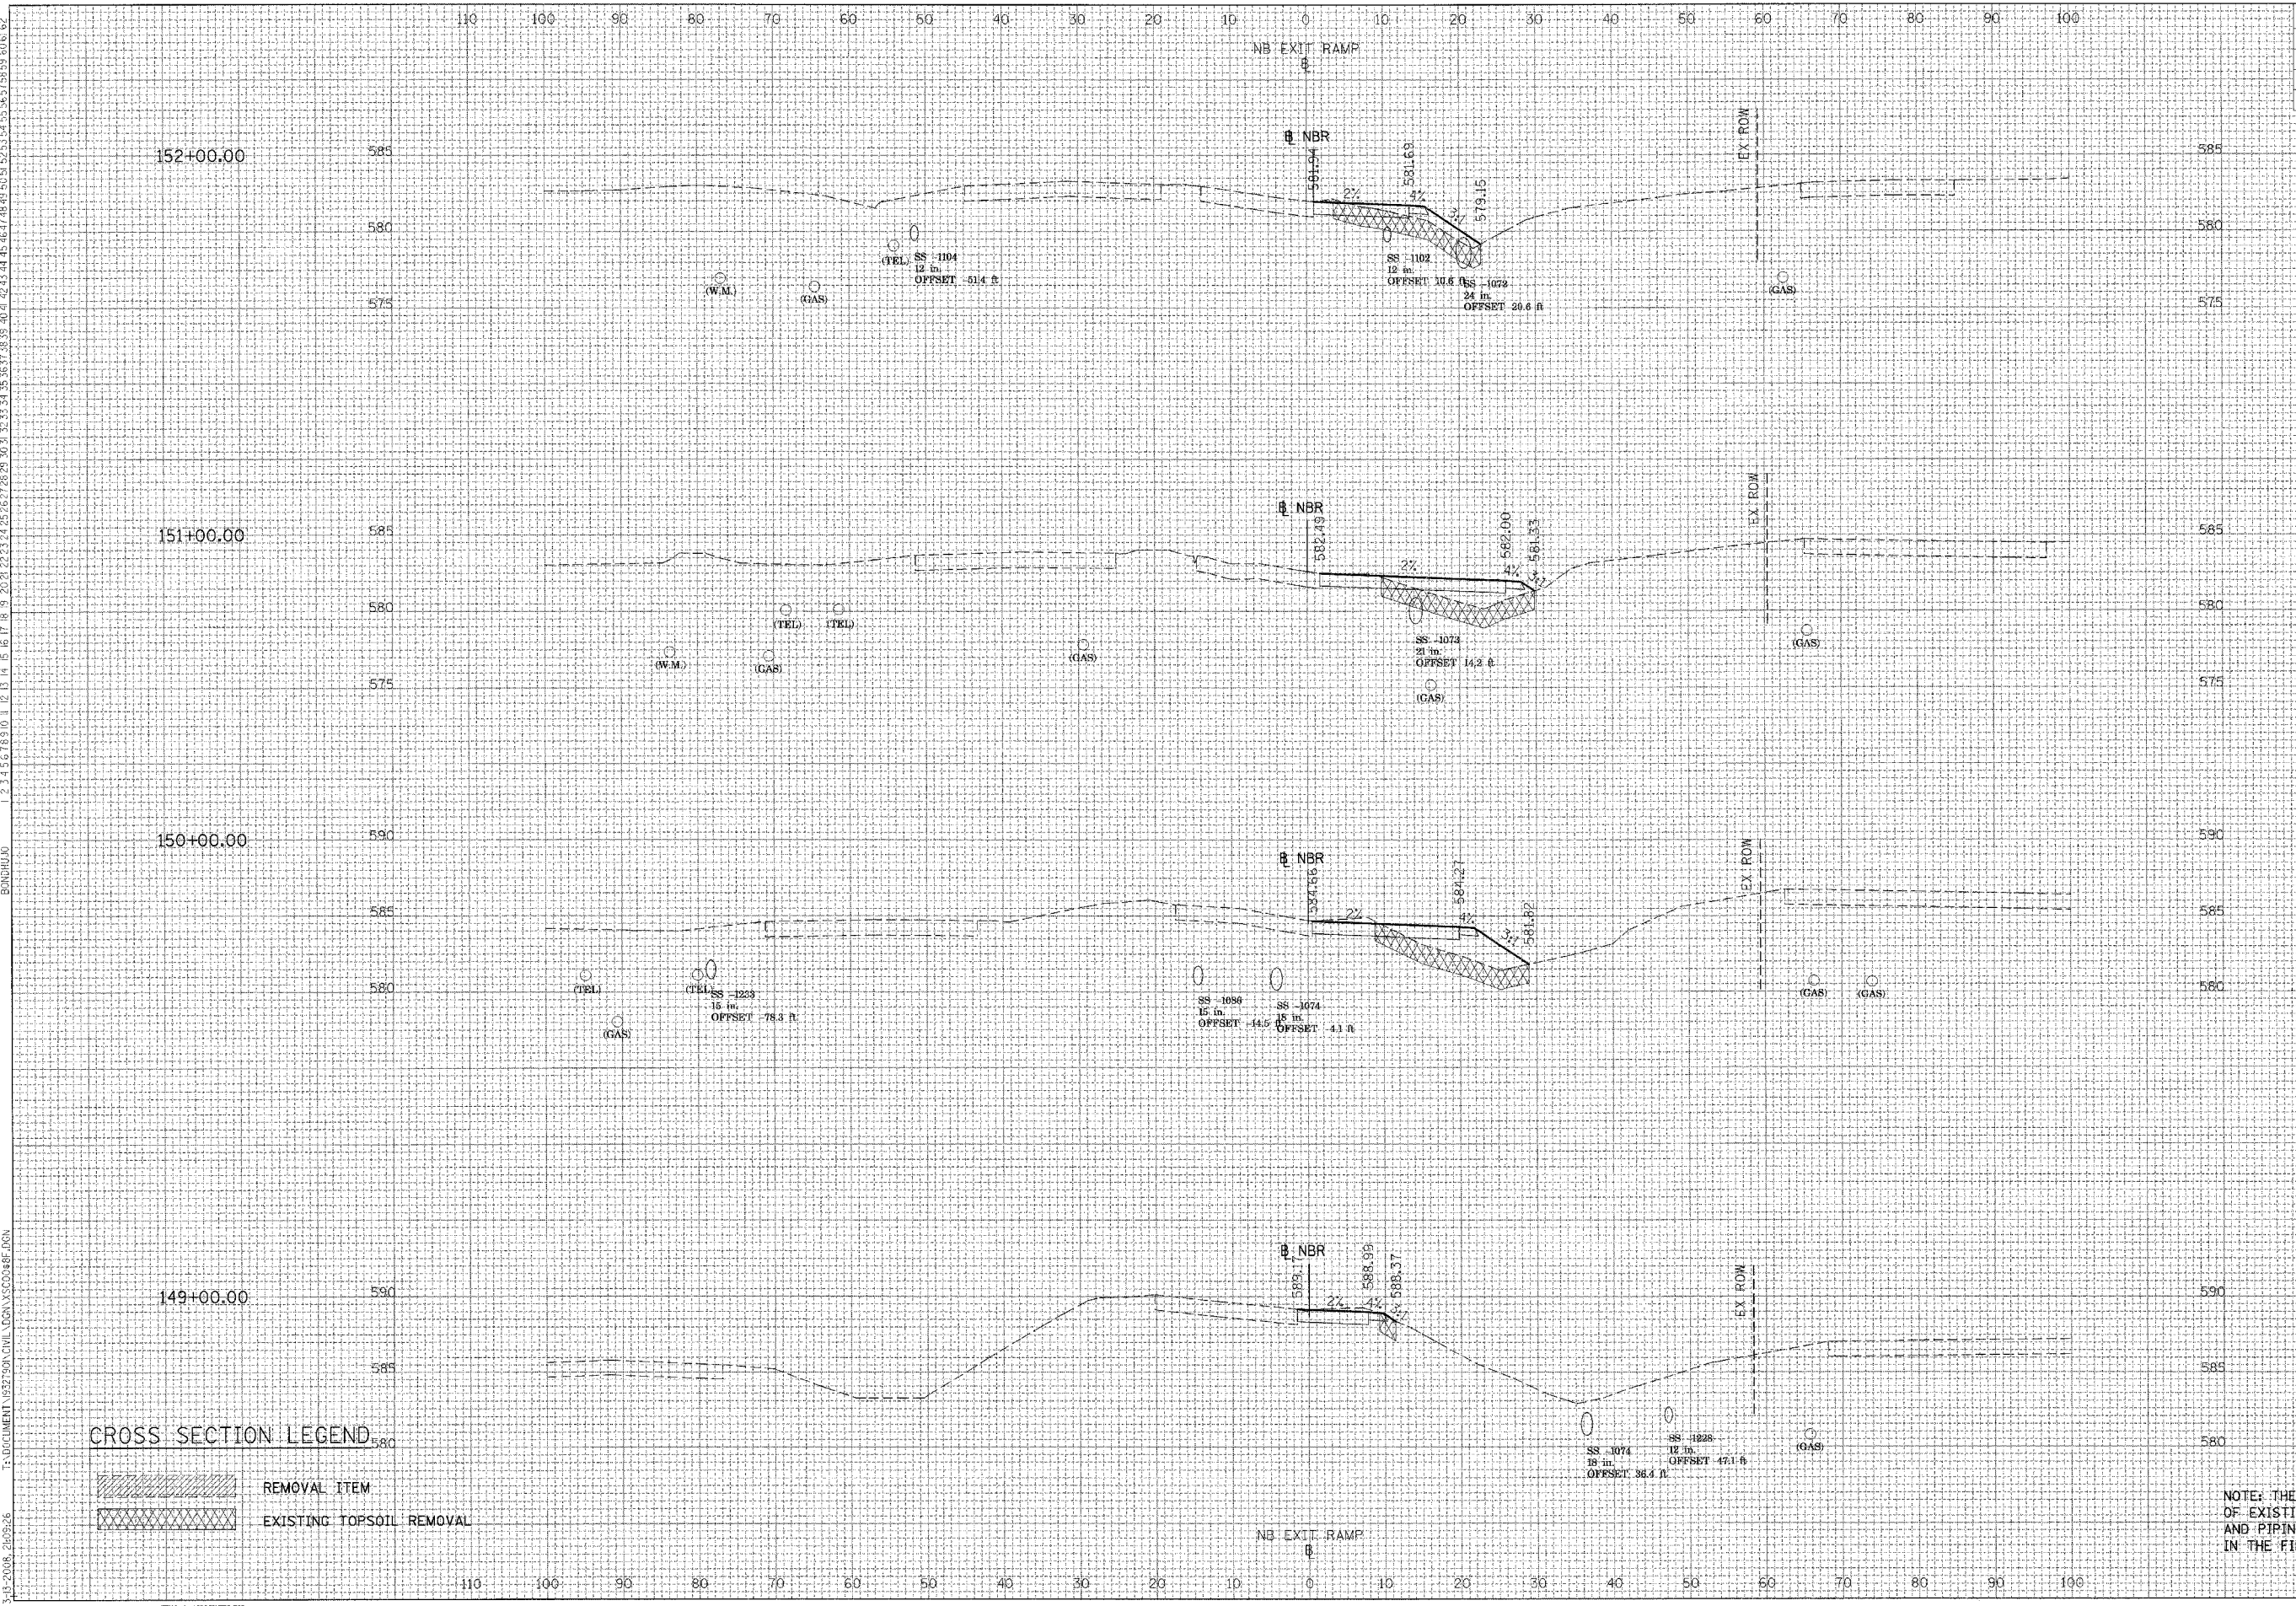

152+00.00	ALL UNITS IN SQ FT	STAGE II
	EARTH EXCAVATION=	2.36
	EMBANKMENT=	24.24
	TOPSOIL PLACEMENT=	0.00
	TOPSOIL EXCAVATION=	24.21

151+00.00	ALL UNITS IN SQ FT	STAGE II
	EARTH EXCAVATION=	6.66
	EMBANKMENT=	32.21
	TOPSOIL PLACEMENT=	0.00
	TOPSOIL EXCAVATION=	25.15

150+00.00	ALL UNITS IN SQ FT	STAGE II
	EARTH EXCAVATION=	8.34
	EMBANKMENT=	59.60
	TOPSOIL PLACEMENT=	0.00
	TOPSOIL EXCAVATION=	25.21

149+00.00	ALL UNITS IN SQ FT	STAGE II
	EARTH EXCAVATION=	9.46
	EMBANKMENT=	2.34
	TOPSOIL PLACEMENT=	0.00
	TOPSOIL EXCAVATION=	2.66

CROSS SECTION LEGEND

	REMOVAL ITEM
	EXISTING TOPSOIL REMOVAL

NOTE: THE EXACT LOCATION AND ELEVATION OF EXISTING STRUCTURES, UTILITIES, AND PIPING SHALL BE VERIFIED IN THE FIELD BY THE CONTRACTOR.