


REVISIONS	DATE

BY	DATE

DATE

DATE

F.A.I. SITE	SECTION	COUNTY	TOTAL SHEETS	SHEET NO.
55	*	WILL	608	564
STA.		TO STA.		
FED. ROAD DIST. NO. 1		ILLINOIS FED. AID PROJECT		
* (26HB-18.114)		R-2		

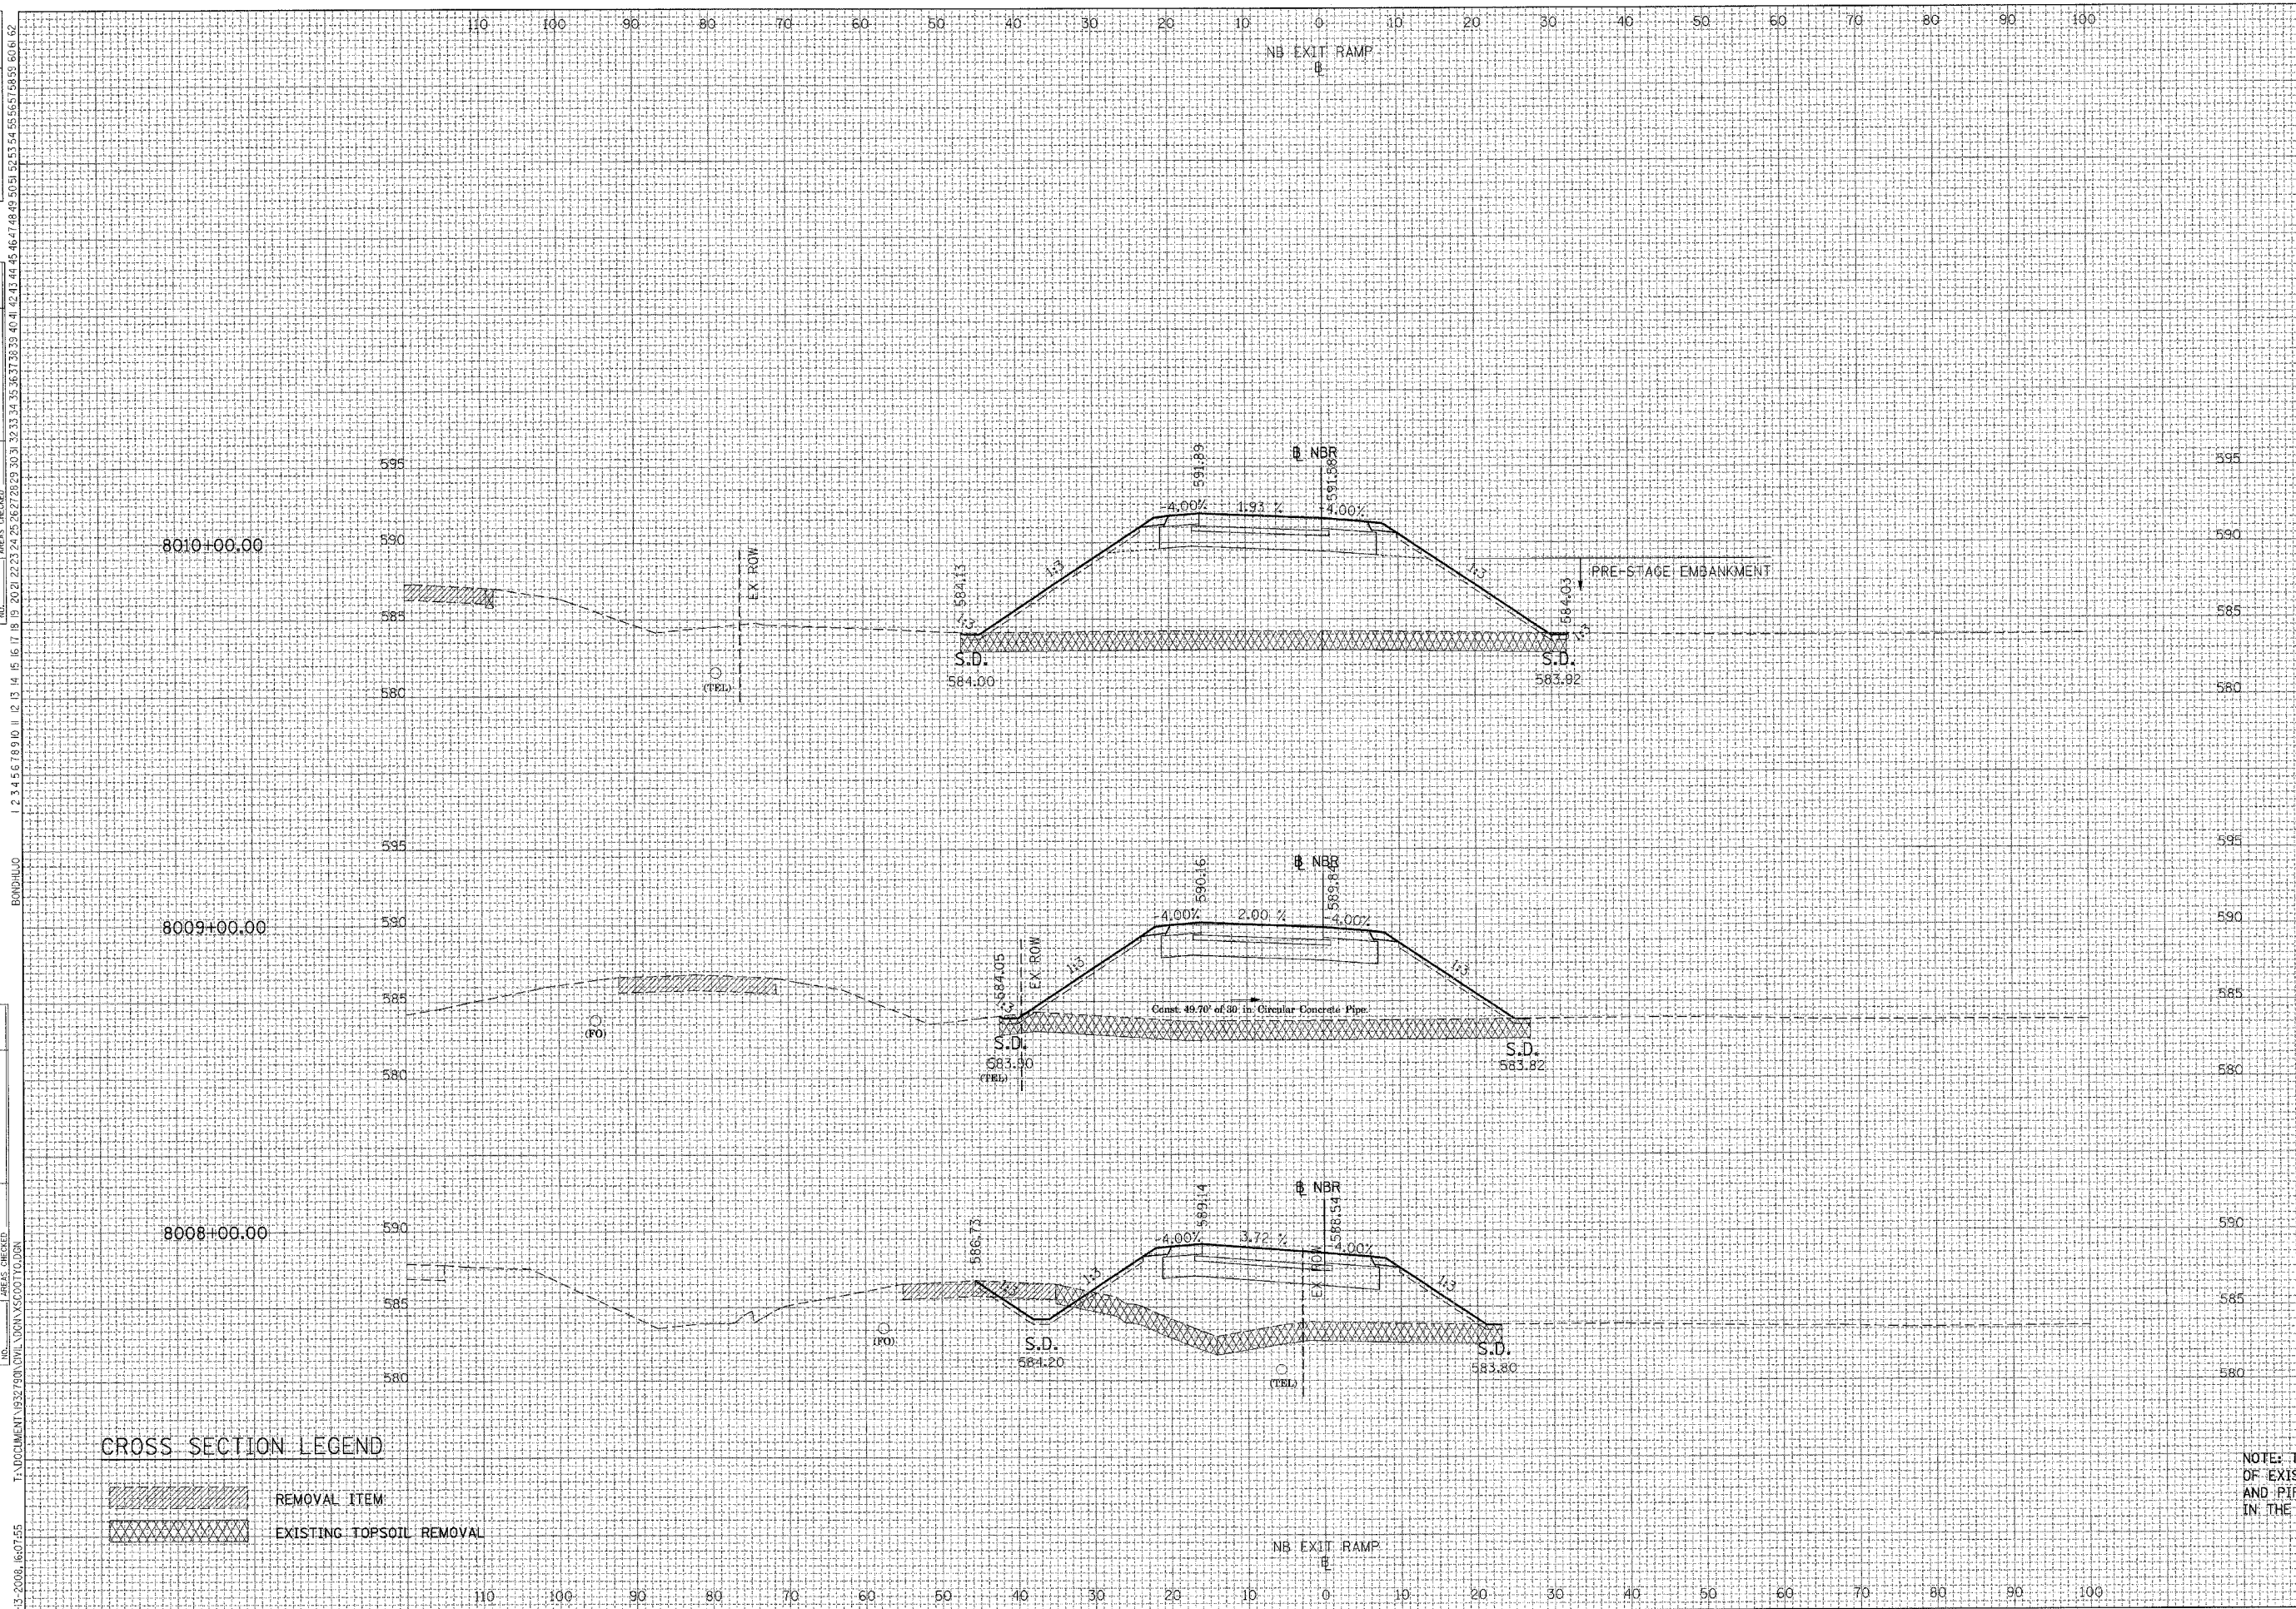

ALL UNITS IN SQ FT	PRE-STAGE
EARTH EXCAVATION=	0.13
EMBANKMENT=	390.17
TOPSOIL PLACEMENT=	15.27
TOPSOIL EXCAVATION=	98.94
EMBANKMENT=	13.34

ALL UNITS IN SQ FT	STAGE II
EARTH EXCAVATION=	0.00
EMBANKMENT=	297.80
TOPSOIL PLACEMENT=	11.91
TOPSOIL EXCAVATION=	88.37

ALL UNITS IN SQ FT	STAGE II
EARTH EXCAVATION=	10.66
EMBANKMENT=	204.54
TOPSOIL PLACEMENT=	11.75
TOPSOIL EXCAVATION=	72.90

CROSS SECTION LEGEND

	REMOVAL ITEM
	EXISTING TOPSOIL REMOVAL

NOTE: THE EXACT LOCATION AND ELEVATION OF EXISTING STRUCTURES, UTILITIES, AND PIPING SHALL BE VERIFIED IN THE FIELD BY THE CONTRACTOR.