


REVISIONS	DATE

BY	DATE

BY	DATE

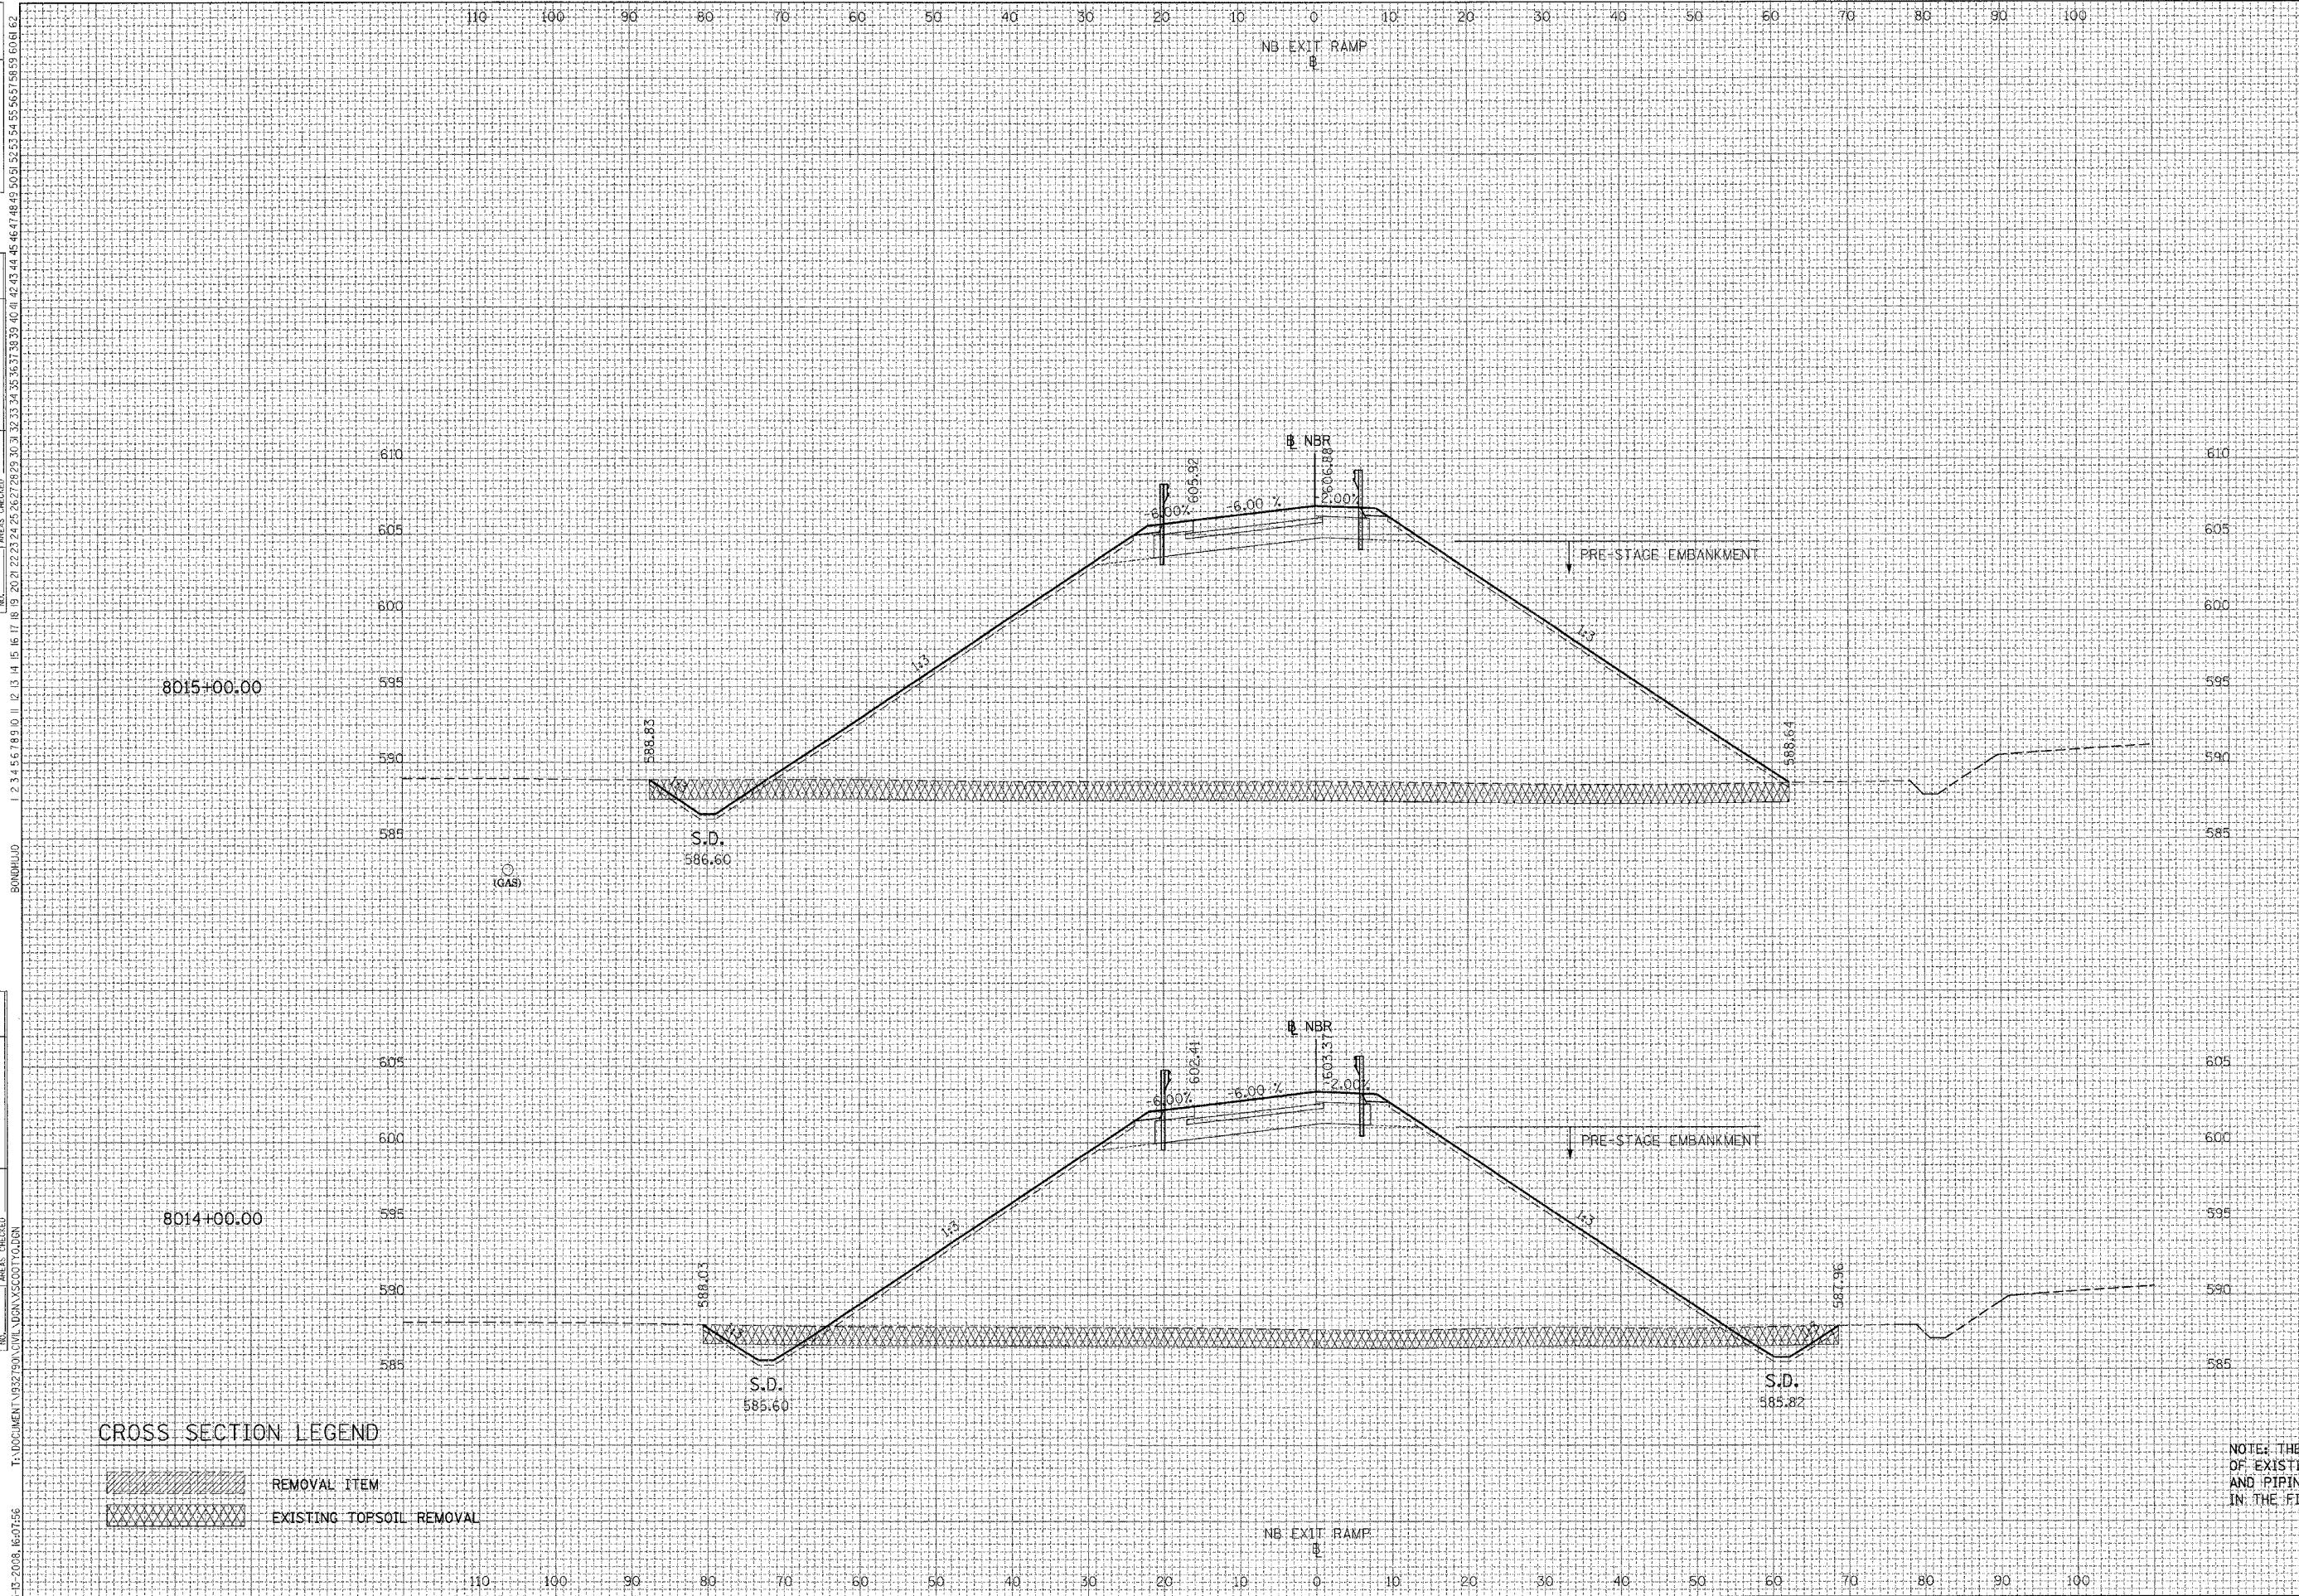

F.A.I. RTE.	SECTION	COUNTY	TOTAL SHEETS	SHEET NO.
55	*	WILL	608	566
STA.	TO STA.			
FED. ROAD DIST. NO. 1 ILLINOIS FED. AID PROJECT				
• (26HB-1&114) R-2				

ALL UNITS IN SQ FT	
EARTH EXCAVATION=	7.88
EMBANKMENT=	1504.11
TOPSOIL PLACEMENT=	38.77
TOPSOIL EXCAVATION=	187.24

STAGE II	
EMBANKMENT=	13.95

ALL UNITS IN SQ FT	
EARTH EXCAVATION=	15.56
EMBANKMENT=	1158.10
TOPSOIL PLACEMENT=	38.56
TOPSOIL EXCAVATION=	186.49

STAGE II	
EMBANKMENT=	13.95

CROSS SECTION LEGEND

	REMOVAL ITEM
	EXISTING TOPSOIL REMOVAL

NOTE: THE EXACT LOCATION AND ELEVATION OF EXISTING STRUCTURES, UTILITIES, AND PIPING SHALL BE VERIFIED IN THE FIELD BY THE CONTRACTOR.