


REVISIONS
 NAME
 DATE
 BY
 DATE
 SURVEYED
 SURVEY
 TEMPLATE
 NOTE BOOK
 AREAS CHECKED
 ORIGINAL
 SURVEY
 TEMPLATE
 NOTE BOOK
 AREAS CHECKED
 T:\DOCUMENT\1332750\CIVIL\001\1332750\1332750.DWG
 1-5-2008 16:01:58

F.A.I. RTE.	SECTION	COUNTY	TOTAL SHEETS	SHEET NO.
55		WILL	608	569
STA.	TO STA.			
FED. ROAD DIST. NO. 1		ILLINOIS	FED. AID PROJECT	
• (26HB-1&114) R-2				

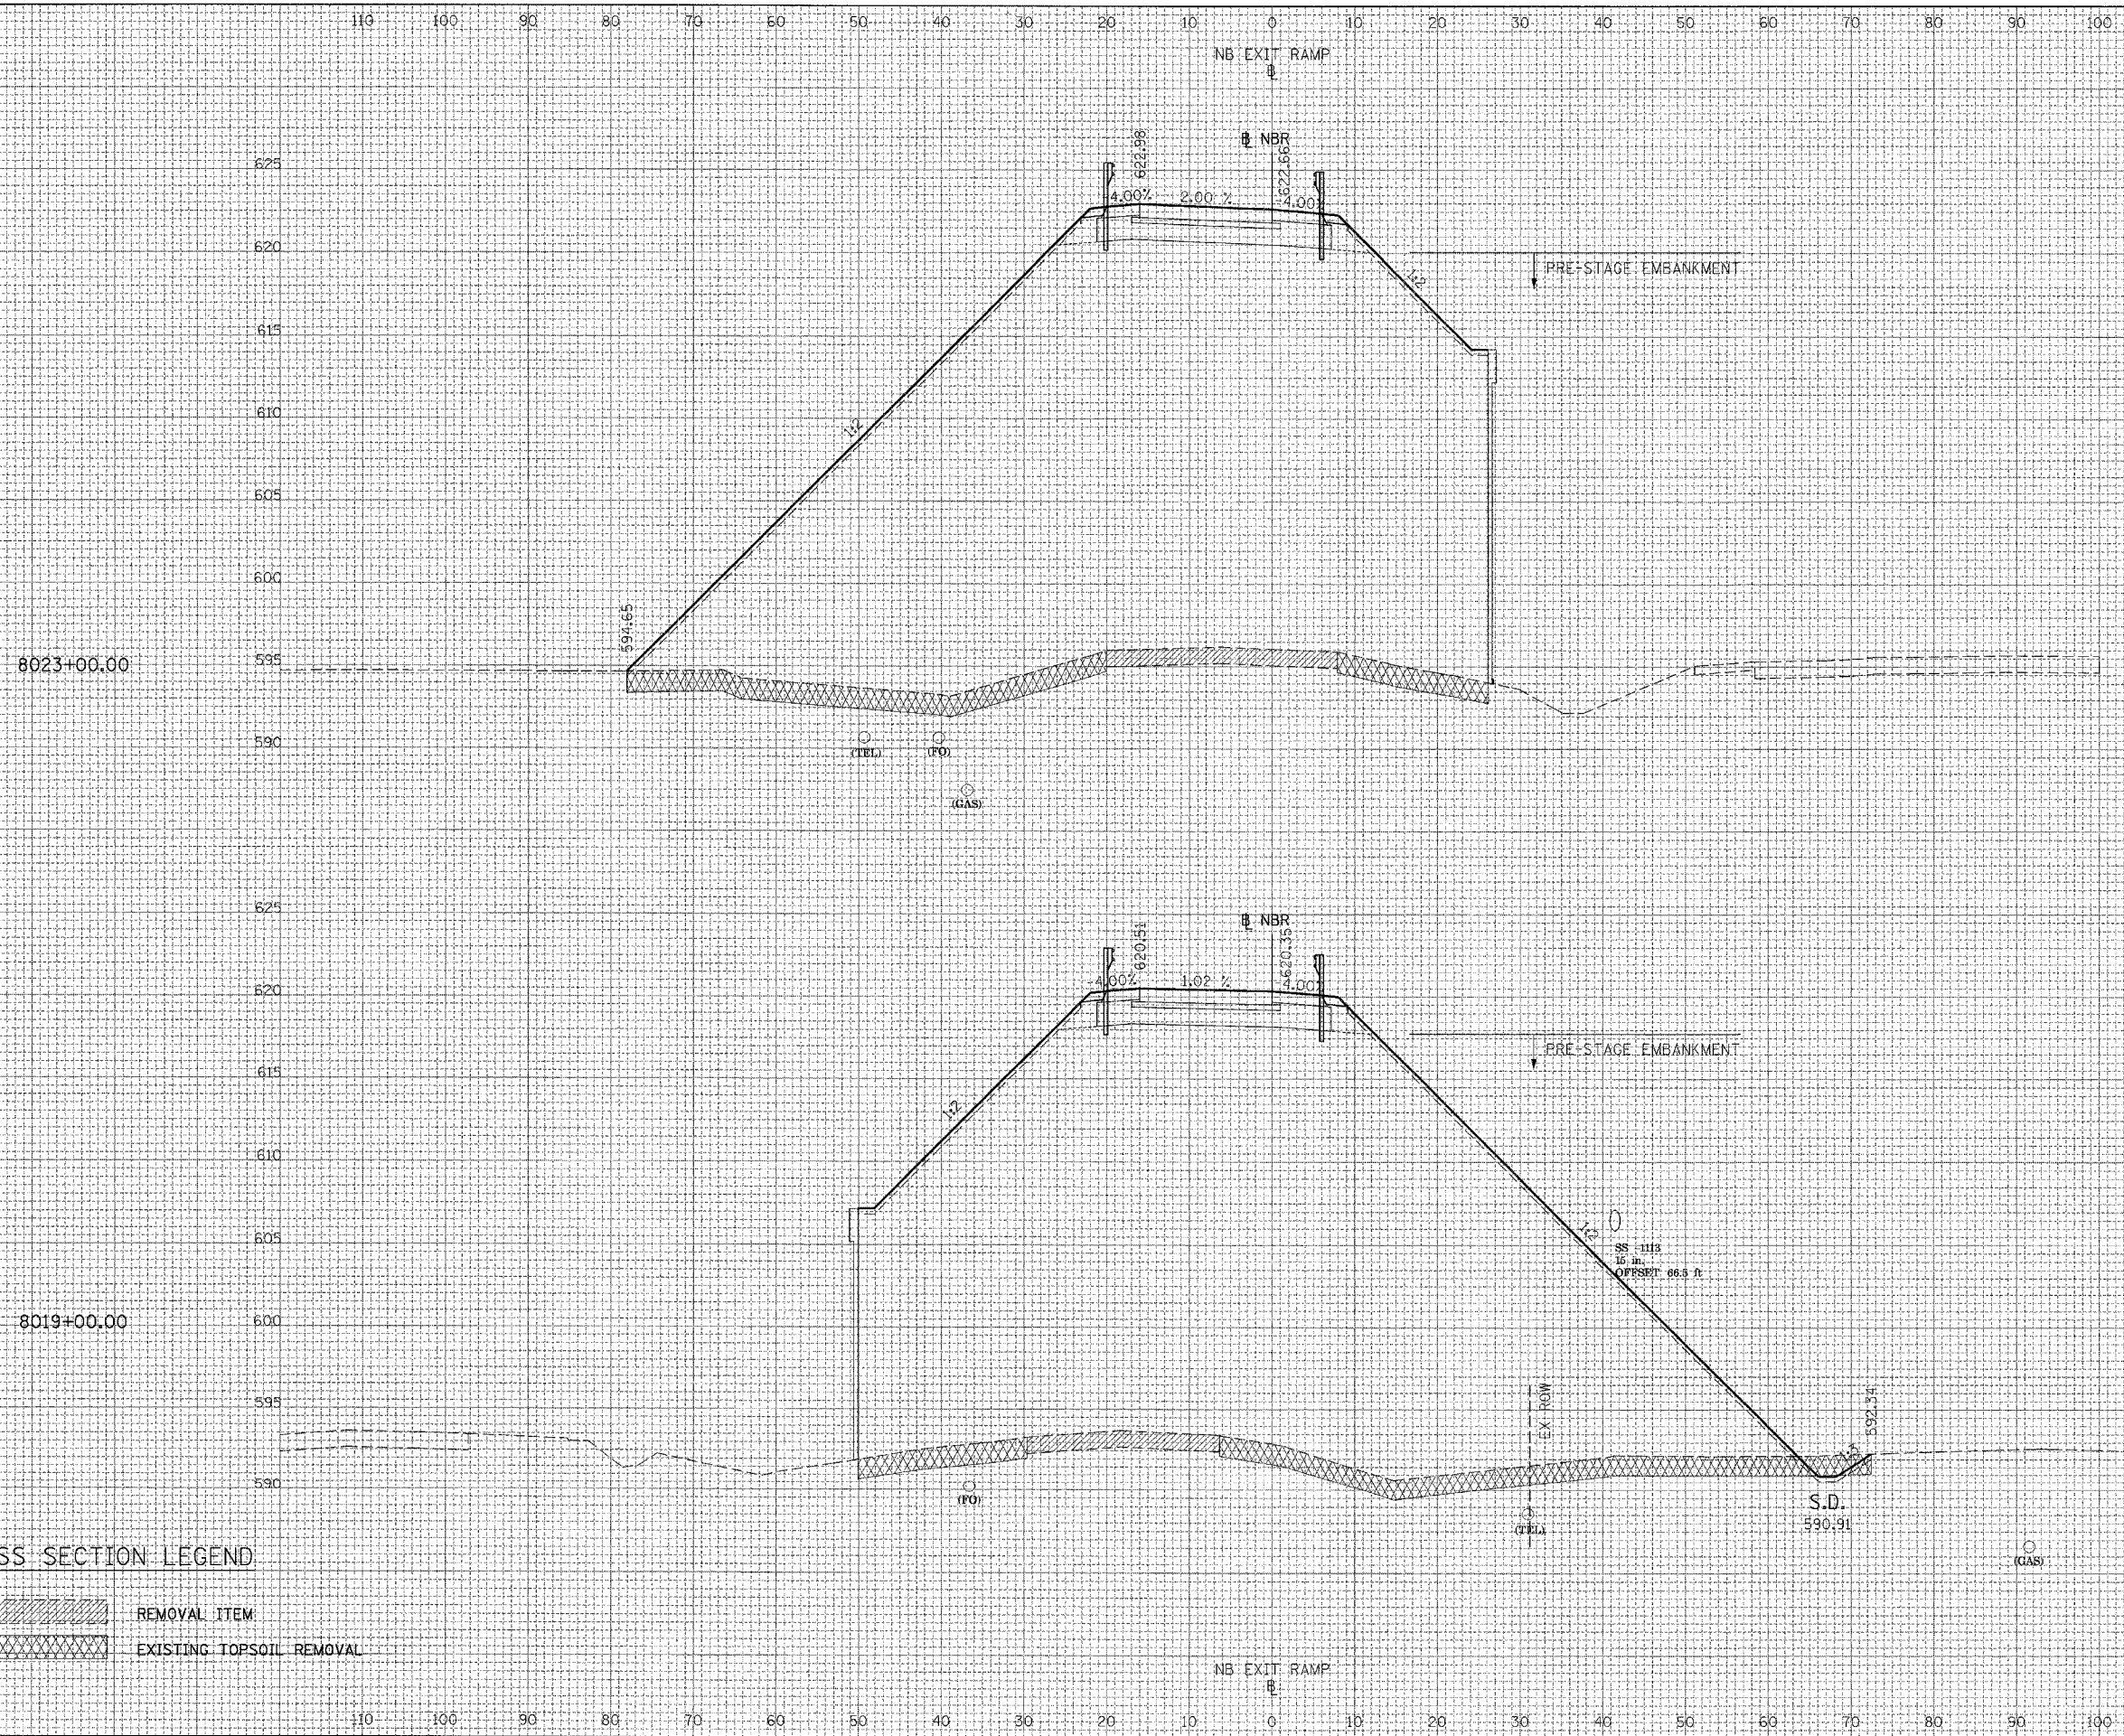

8023+00.00

ALL UNITS IN SQ FT	PRE-STAGE
EARTH EXCAVATION=	0.00
EMBANKMENT=	2055.57
TOPSOIL PLACEMENT=	23.98
TOPSOIL EXCAVATION=	95.34

EMBANKMENT=	STAGE II
	9.51

8019+00.00

ALL UNITS IN SQ FT	PRE-STAGE
EARTH EXCAVATION=	1.28
EMBANKMENT=	2227.34
TOPSOIL PLACEMENT=	30.07
TOPSOIL EXCAVATION=	124.08

EMBANKMENT=	STAGE II
	9.51

CROSS SECTION LEGEND

	REMOVAL ITEM
	EXISTING TOPSOIL REMOVAL

NOTE: THE EXACT LOCATION AND ELEVATION OF EXISTING STRUCTURES, UTILITIES, AND PIPING SHALL BE VERIFIED IN THE FIELD BY THE CONTRACTOR.