


REVISIONS	DATE

BY	DATE

NO.	DATE	BY	DESCRIPTION

NO.	DATE	BY	DESCRIPTION

F.A.I. RTE.	SECTION	COUNTY	TOTAL SHEETS	SHEET NO.
55	•	WILL	608	587
STA.		TO STA.		
FED. ROAD DIST. NO. 1		ILLINOIS	FED. AID PROJECT	
• (26HB-1&114) R-2				

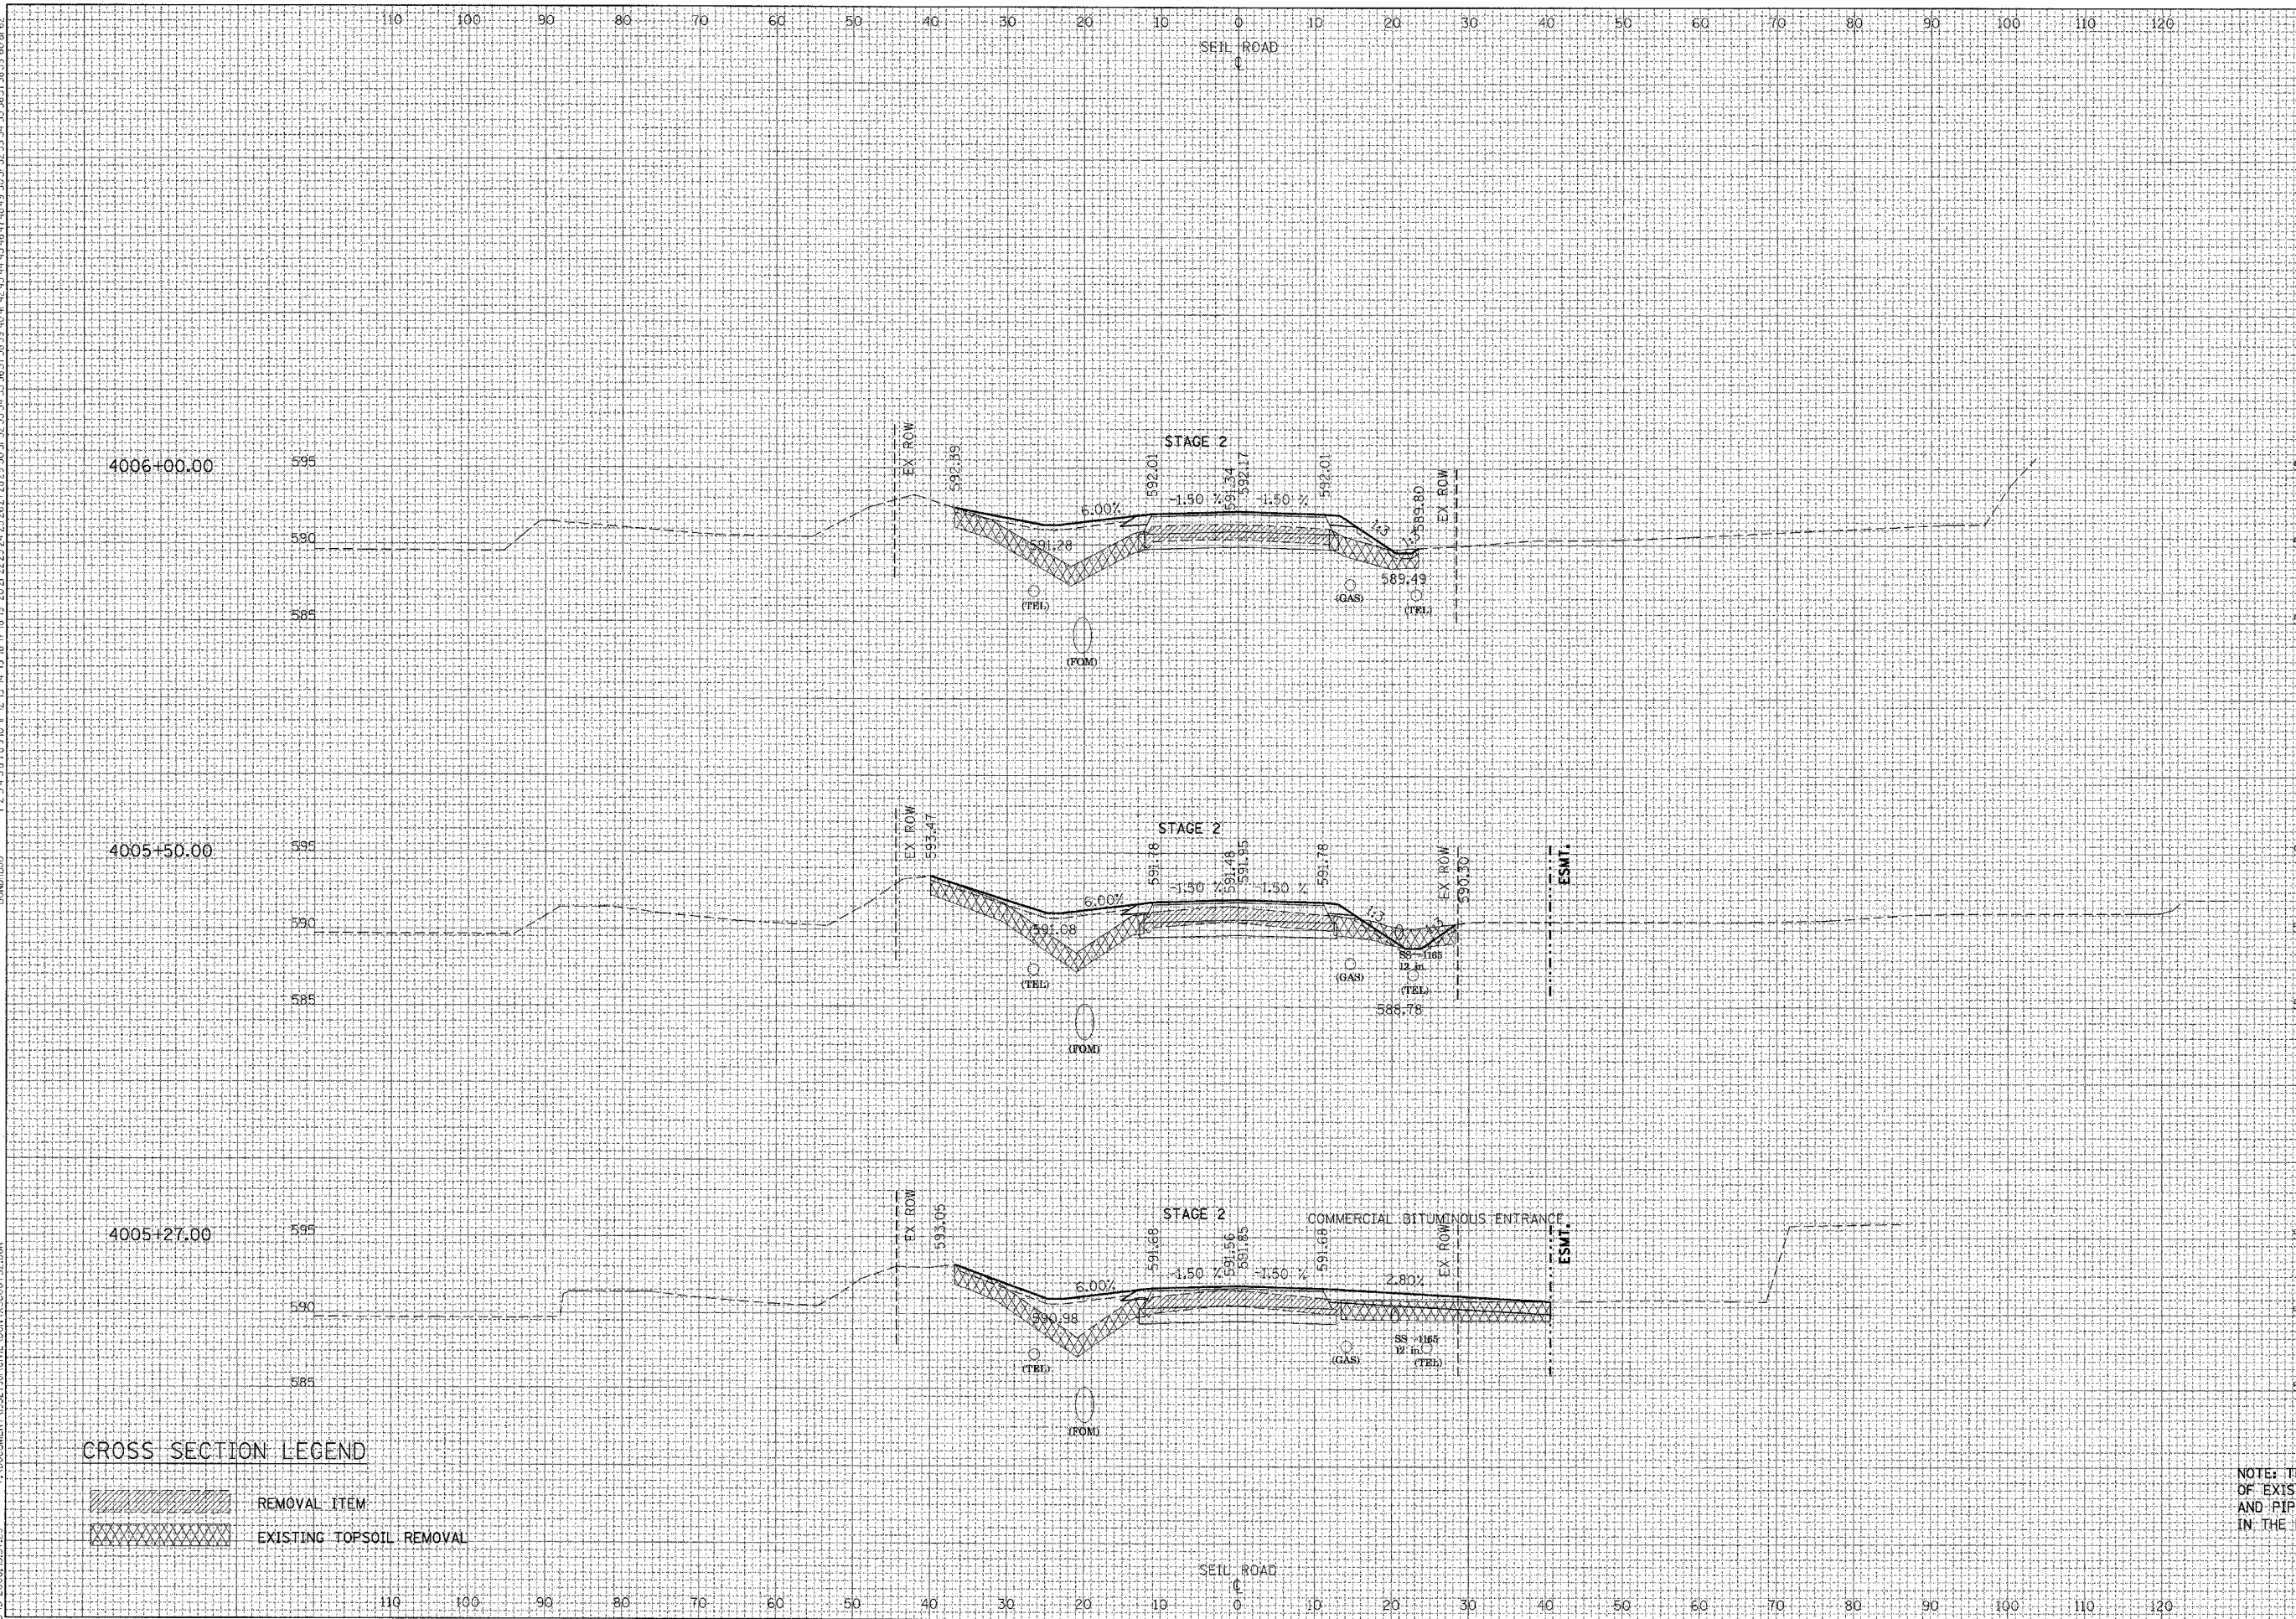

ALL UNITS IN SQ FT		STAGE II
EARTH EXCAVATION=	11.00	
EMBANKMENT=	68.49	
TOPSOIL PLACEMENT=	9.80	
TOPSOIL EXCAVATION=	45.32	

ALL UNITS IN SQ FT		STAGE II
EARTH EXCAVATION=	18.93	
EMBANKMENT=	58.88	
TOPSOIL PLACEMENT=	12.56	
TOPSOIL EXCAVATION=	54.35	

CROSS SECTION LEGEND

- REMOVAL ITEM
- EXISTING TOPSOIL REMOVAL

NOTE: THE EXACT LOCATION AND ELEVATION OF EXISTING STRUCTURES, UTILITIES, AND PIPING SHALL BE VERIFIED IN THE FIELD BY THE CONTRACTOR.