


REVISIONS	DATE
NAME	

BY	DATE
SURVEYED	
PLOTTED	
NOTE BOOK	
AREAS CHECKED	

BY	DATE
ORIGINAL SURVEY	
PLOTTED TEMPLATE	
NOTE BOOK	
AREAS CHECKED	

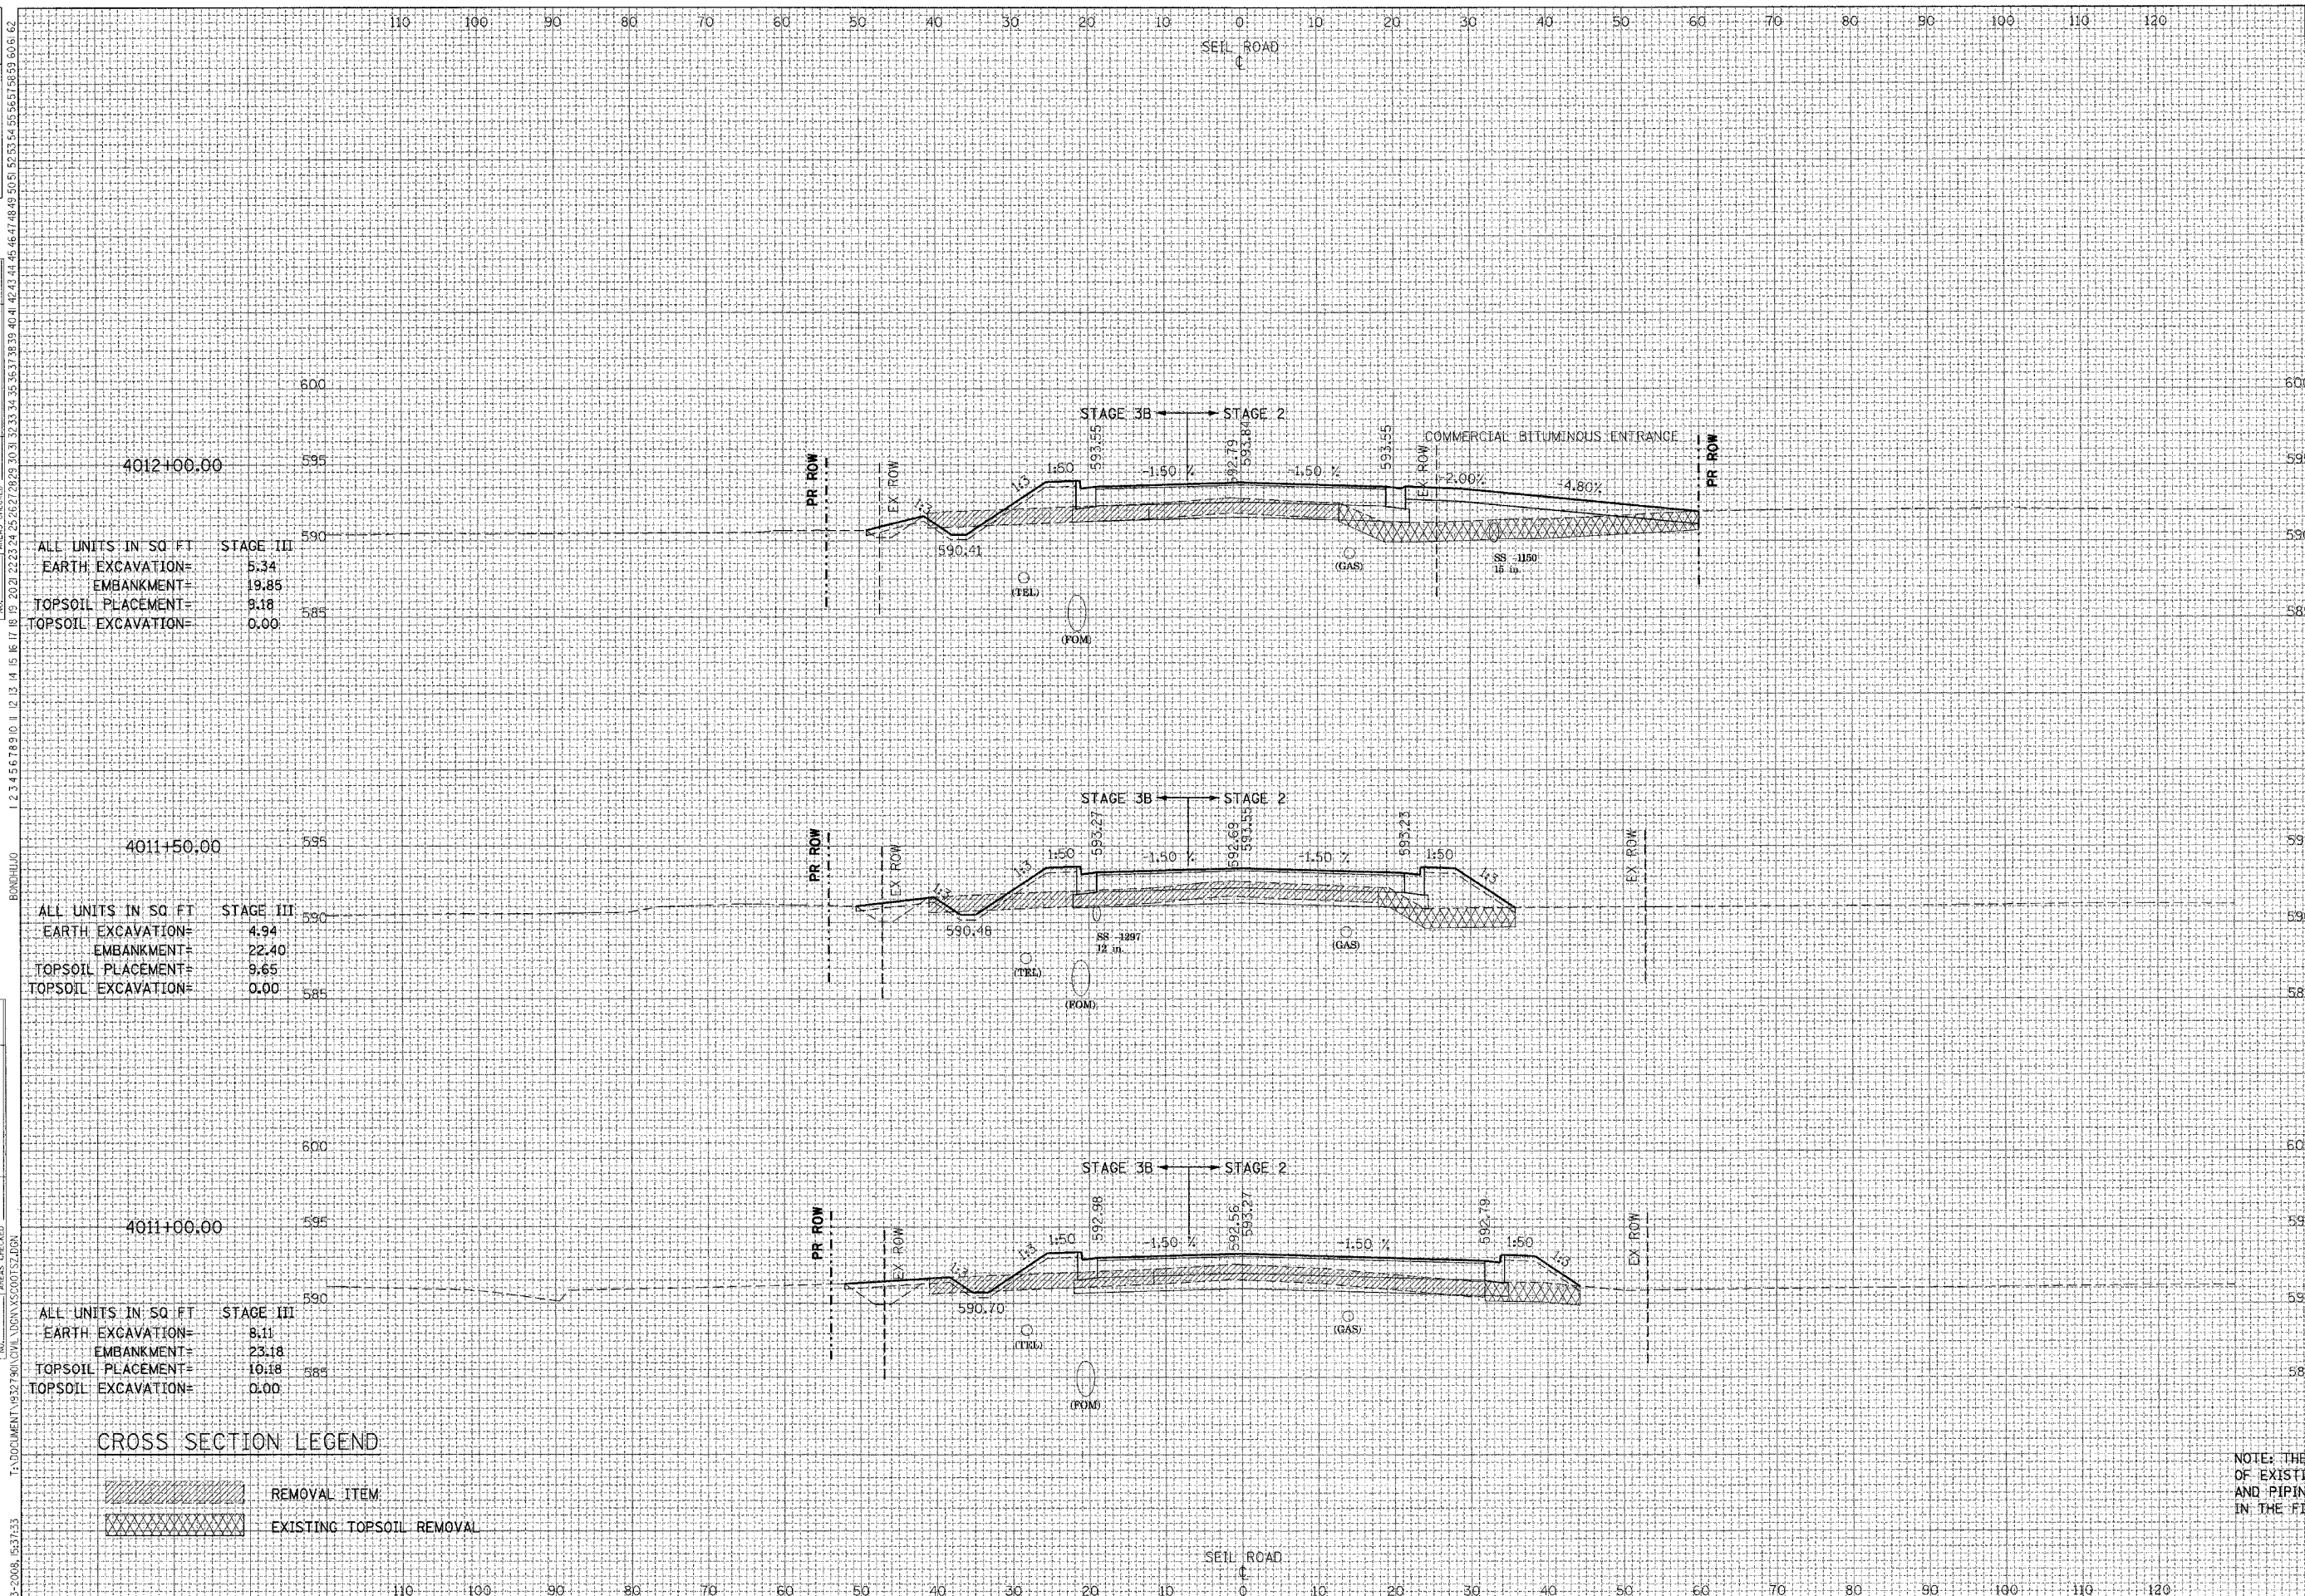

F.A.1 RTE.	SECTION	COUNTY	TOTAL SHEETS	SHEET NO.
55	*	WILL	608	592
STA.	TO STA.			
FED. ROAD DIST. NO. 1		ILLINOIS	FED. AID PROJECT	
* (26HB-1&114) R-2				

ALL UNITS IN SQ FT	STAGE III
EARTH EXCAVATION=	5.34
EMBANKMENT=	19.85
TOPSOIL PLACEMENT=	3.18
TOPSOIL EXCAVATION=	0.00

ALL UNITS IN SQ FT	STAGE II
EARTH EXCAVATION=	3.91
EMBANKMENT=	74.46
TOPSOIL PLACEMENT=	0.00
TOPSOIL EXCAVATION=	58.95

ALL UNITS IN SQ FT	STAGE III
EARTH EXCAVATION=	4.94
EMBANKMENT=	22.40
TOPSOIL PLACEMENT=	9.65
TOPSOIL EXCAVATION=	0.00

ALL UNITS IN SQ FT	STAGE II
EARTH EXCAVATION=	9.26
EMBANKMENT=	34.36
TOPSOIL PLACEMENT=	3.96
TOPSOIL EXCAVATION=	22.41

ALL UNITS IN SQ FT	STAGE III
EARTH EXCAVATION=	8.11
EMBANKMENT=	23.18
TOPSOIL PLACEMENT=	10.18
TOPSOIL EXCAVATION=	0.00

ALL UNITS IN SQ FT	STAGE II
EARTH EXCAVATION=	13.61
EMBANKMENT=	21.88
TOPSOIL PLACEMENT=	3.31
TOPSOIL EXCAVATION=	15.64

**CROSS SECTION LEGEND**

	REMOVAL ITEM
	EXISTING TOPSOIL REMOVAL

NOTE: THE EXACT LOCATION AND ELEVATION OF EXISTING STRUCTURES, UTILITIES, AND PIPING SHALL BE VERIFIED IN THE FIELD BY THE CONTRACTOR.