


REVISIONS	DATE
NAME	

BY	DATE
SURVEYED	
PLOTTED	
TEMPLATE	
NOTE BOOK	
AREAS CHECKED	

BY	DATE
ORIGINAL SURVEY	
PLOTTED	
TEMPLATE	
NOTE BOOK	
AREAS CHECKED	

1 2 3 4 5 6 7 8 9 10 11 12 13 14 15 16 17 18 19 20 21 22 23 24 25 26 27 28 29 30 31 32 33 34 35 36 37 38 39 40 41 42 43 44 45 46 47 48 49 50 51 52 53 54 55 56 57 58 59 60 61 62  
 BONDHOLE NO. I 2 3 4 5 6 7 8 9 10 11 12 13 14 15 16 17 18 19 20 21 22 23 24 25 26 27 28 29 30 31 32 33 34 35 36 37 38 39 40 41 42 43 44 45 46 47 48 49 50 51 52 53 54 55 56 57 58 59 60 61 62

F.A.I. RTE.	SECTION	COUNTY	TOTAL SHEETS	SHEET NO.
55	*	WILL	608	594
STA.	TO STA.			
FED. ROAD DIST. NO. 1		ILLINOIS	FED. AID PROJECT	
• (26H3-18114) R-2				

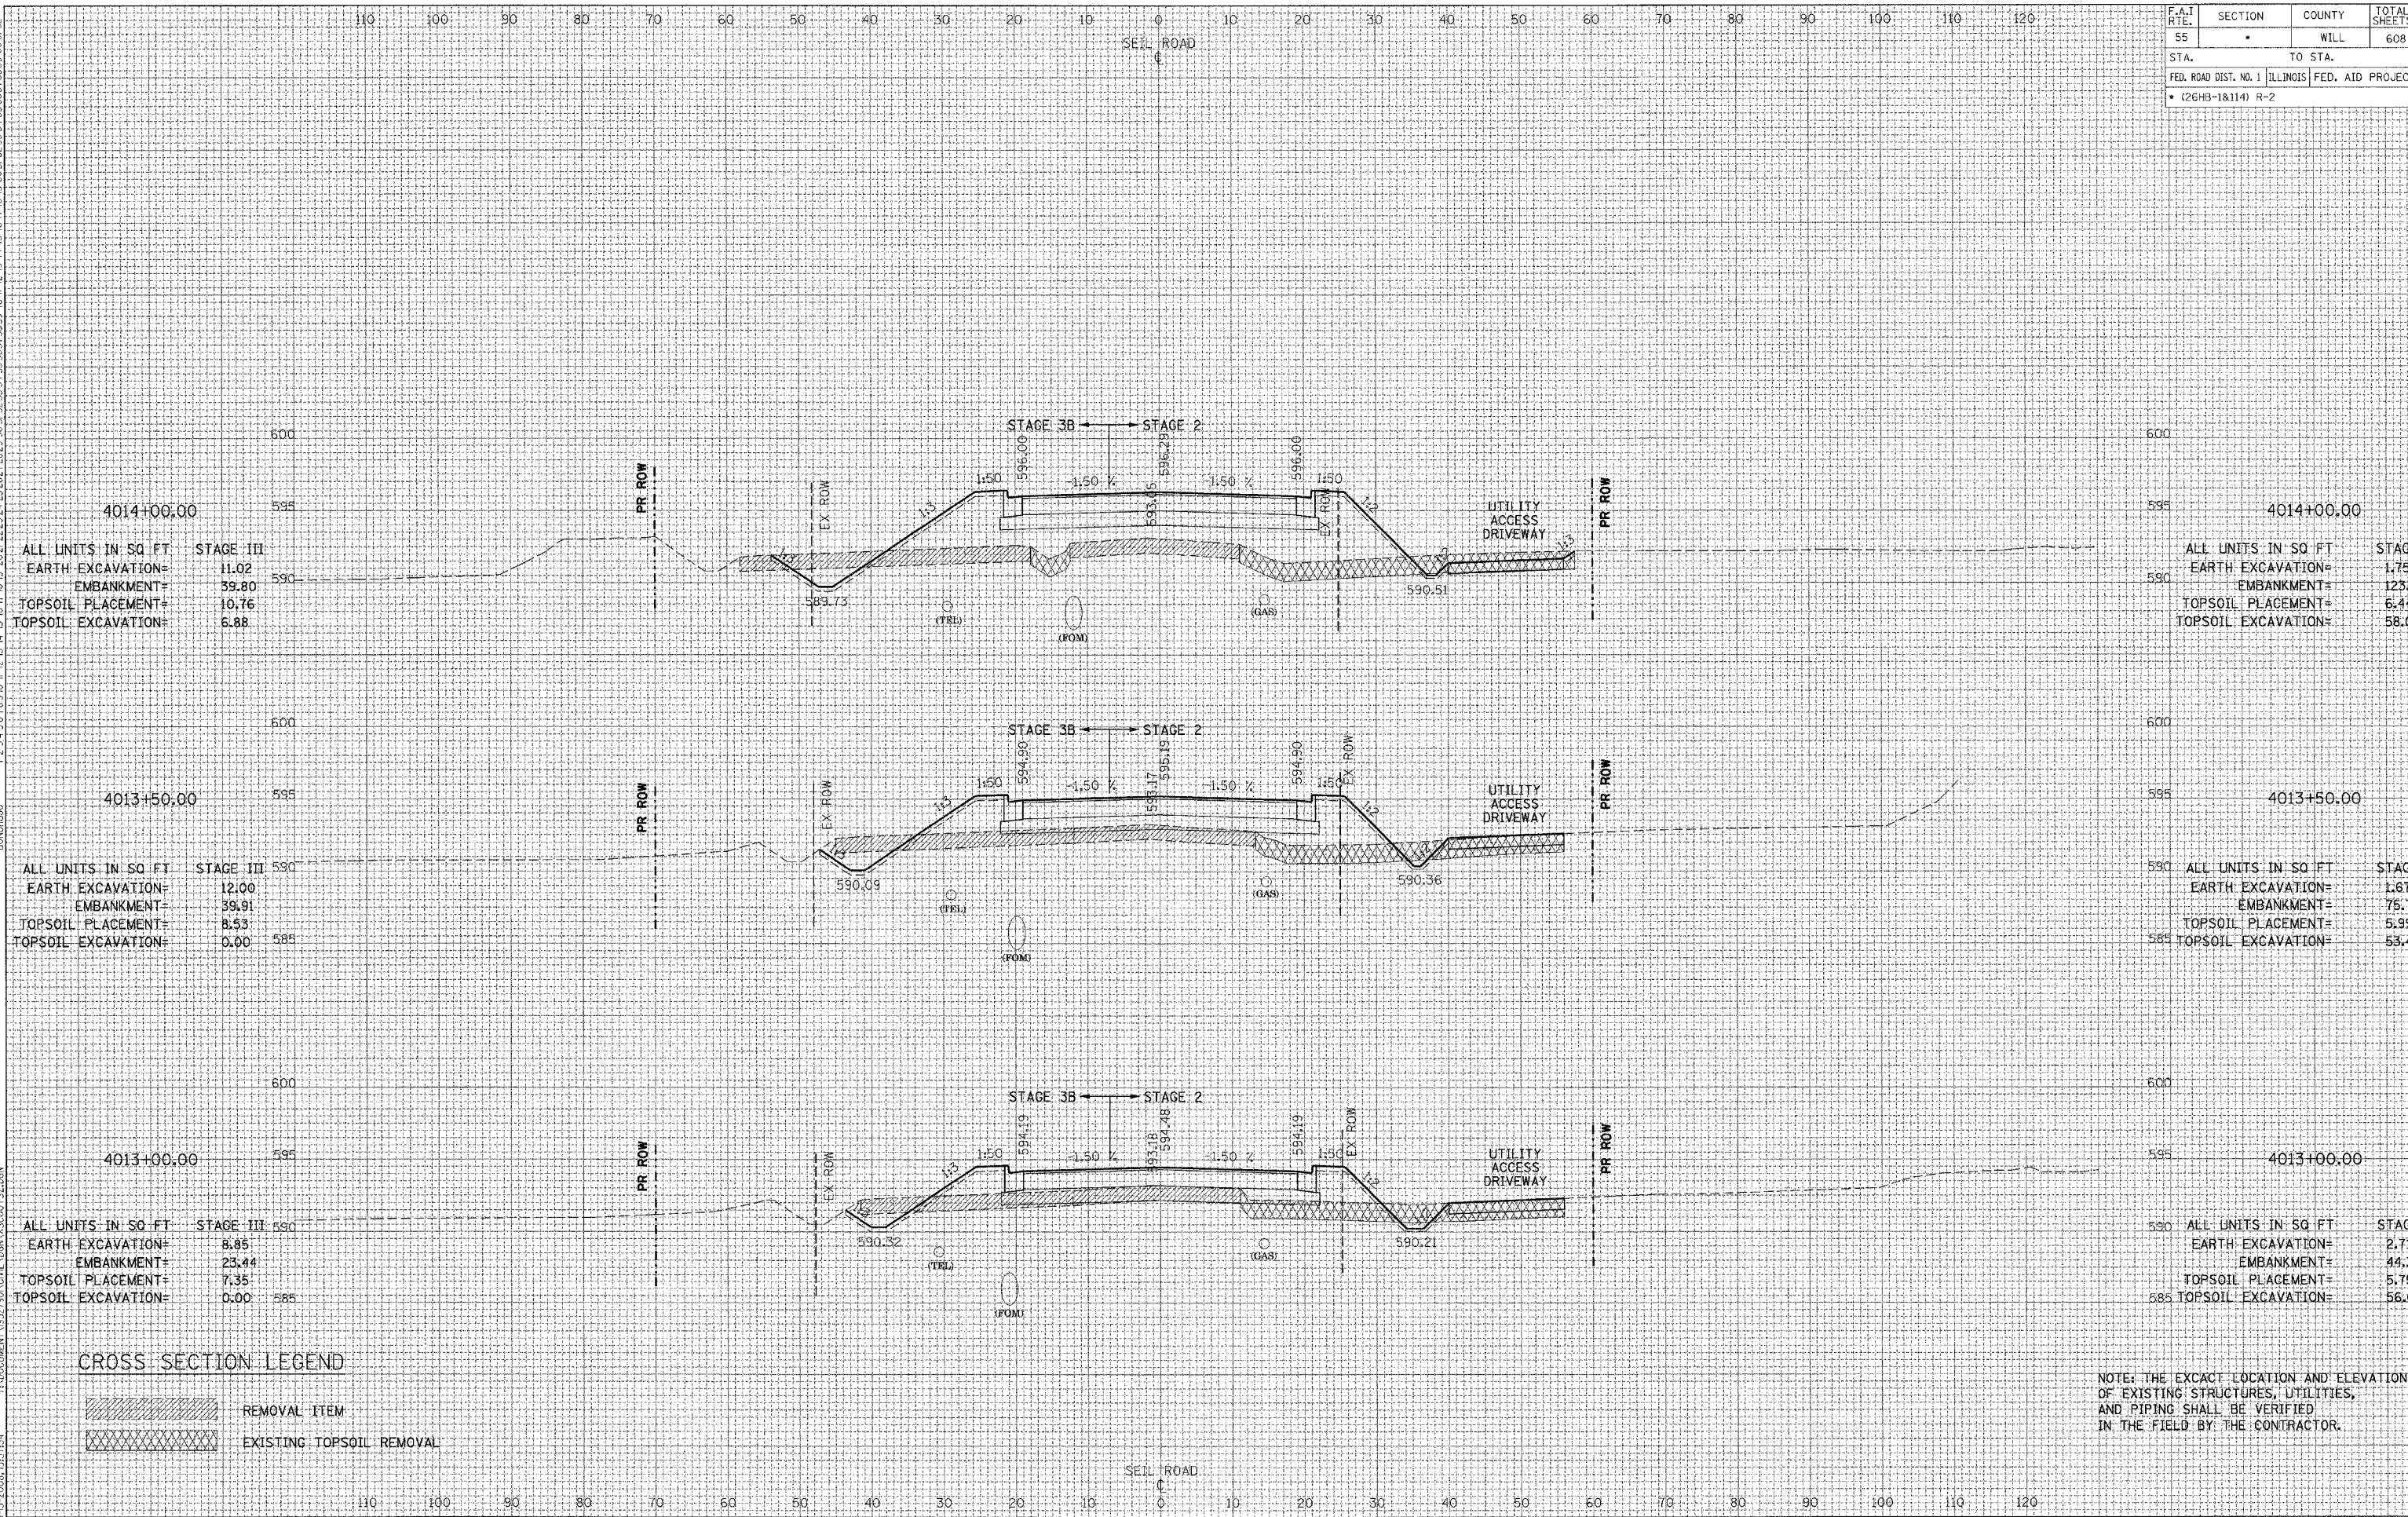

4014+00.00

ALL UNITS IN SQ FT	STAGE III
EARTH EXCAVATION=	11.02
EMBANKMENT=	39.80
TOPSOIL PLACEMENT=	10.76
TOPSOIL EXCAVATION=	6.88

4014+00.00

ALL UNITS IN SQ FT	STAGE II
EARTH EXCAVATION=	1.75
EMBANKMENT=	123.97
TOPSOIL PLACEMENT=	6.44
TOPSOIL EXCAVATION=	58.07

4013+50.00

ALL UNITS IN SQ FT	STAGE III
EARTH EXCAVATION=	12.00
EMBANKMENT=	39.91
TOPSOIL PLACEMENT=	8.53
TOPSOIL EXCAVATION=	0.00

4013+50.00

ALL UNITS IN SQ FT	STAGE II
EARTH EXCAVATION=	1.67
EMBANKMENT=	75.72
TOPSOIL PLACEMENT=	5.99
TOPSOIL EXCAVATION=	53.41

4013+00.00

ALL UNITS IN SQ FT	STAGE III
EARTH EXCAVATION=	8.85
EMBANKMENT=	23.44
TOPSOIL PLACEMENT=	7.35
TOPSOIL EXCAVATION=	0.00

4013+00.00

ALL UNITS IN SQ FT	STAGE II
EARTH EXCAVATION=	2.71
EMBANKMENT=	44.38
TOPSOIL PLACEMENT=	5.75
TOPSOIL EXCAVATION=	56.07

CROSS SECTION LEGEND

	REMOVAL ITEM
	EXISTING TOPSOIL REMOVAL

NOTE: THE EXACT LOCATION AND ELEVATION OF EXISTING STRUCTURES, UTILITIES, AND PIPING SHALL BE VERIFIED IN THE FIELD BY THE CONTRACTOR.