


REVISIONS	DATE

BY	DATE

FINISH SURVEY	NO.

BY	DATE

ORIGINAL SURVEY	NO.

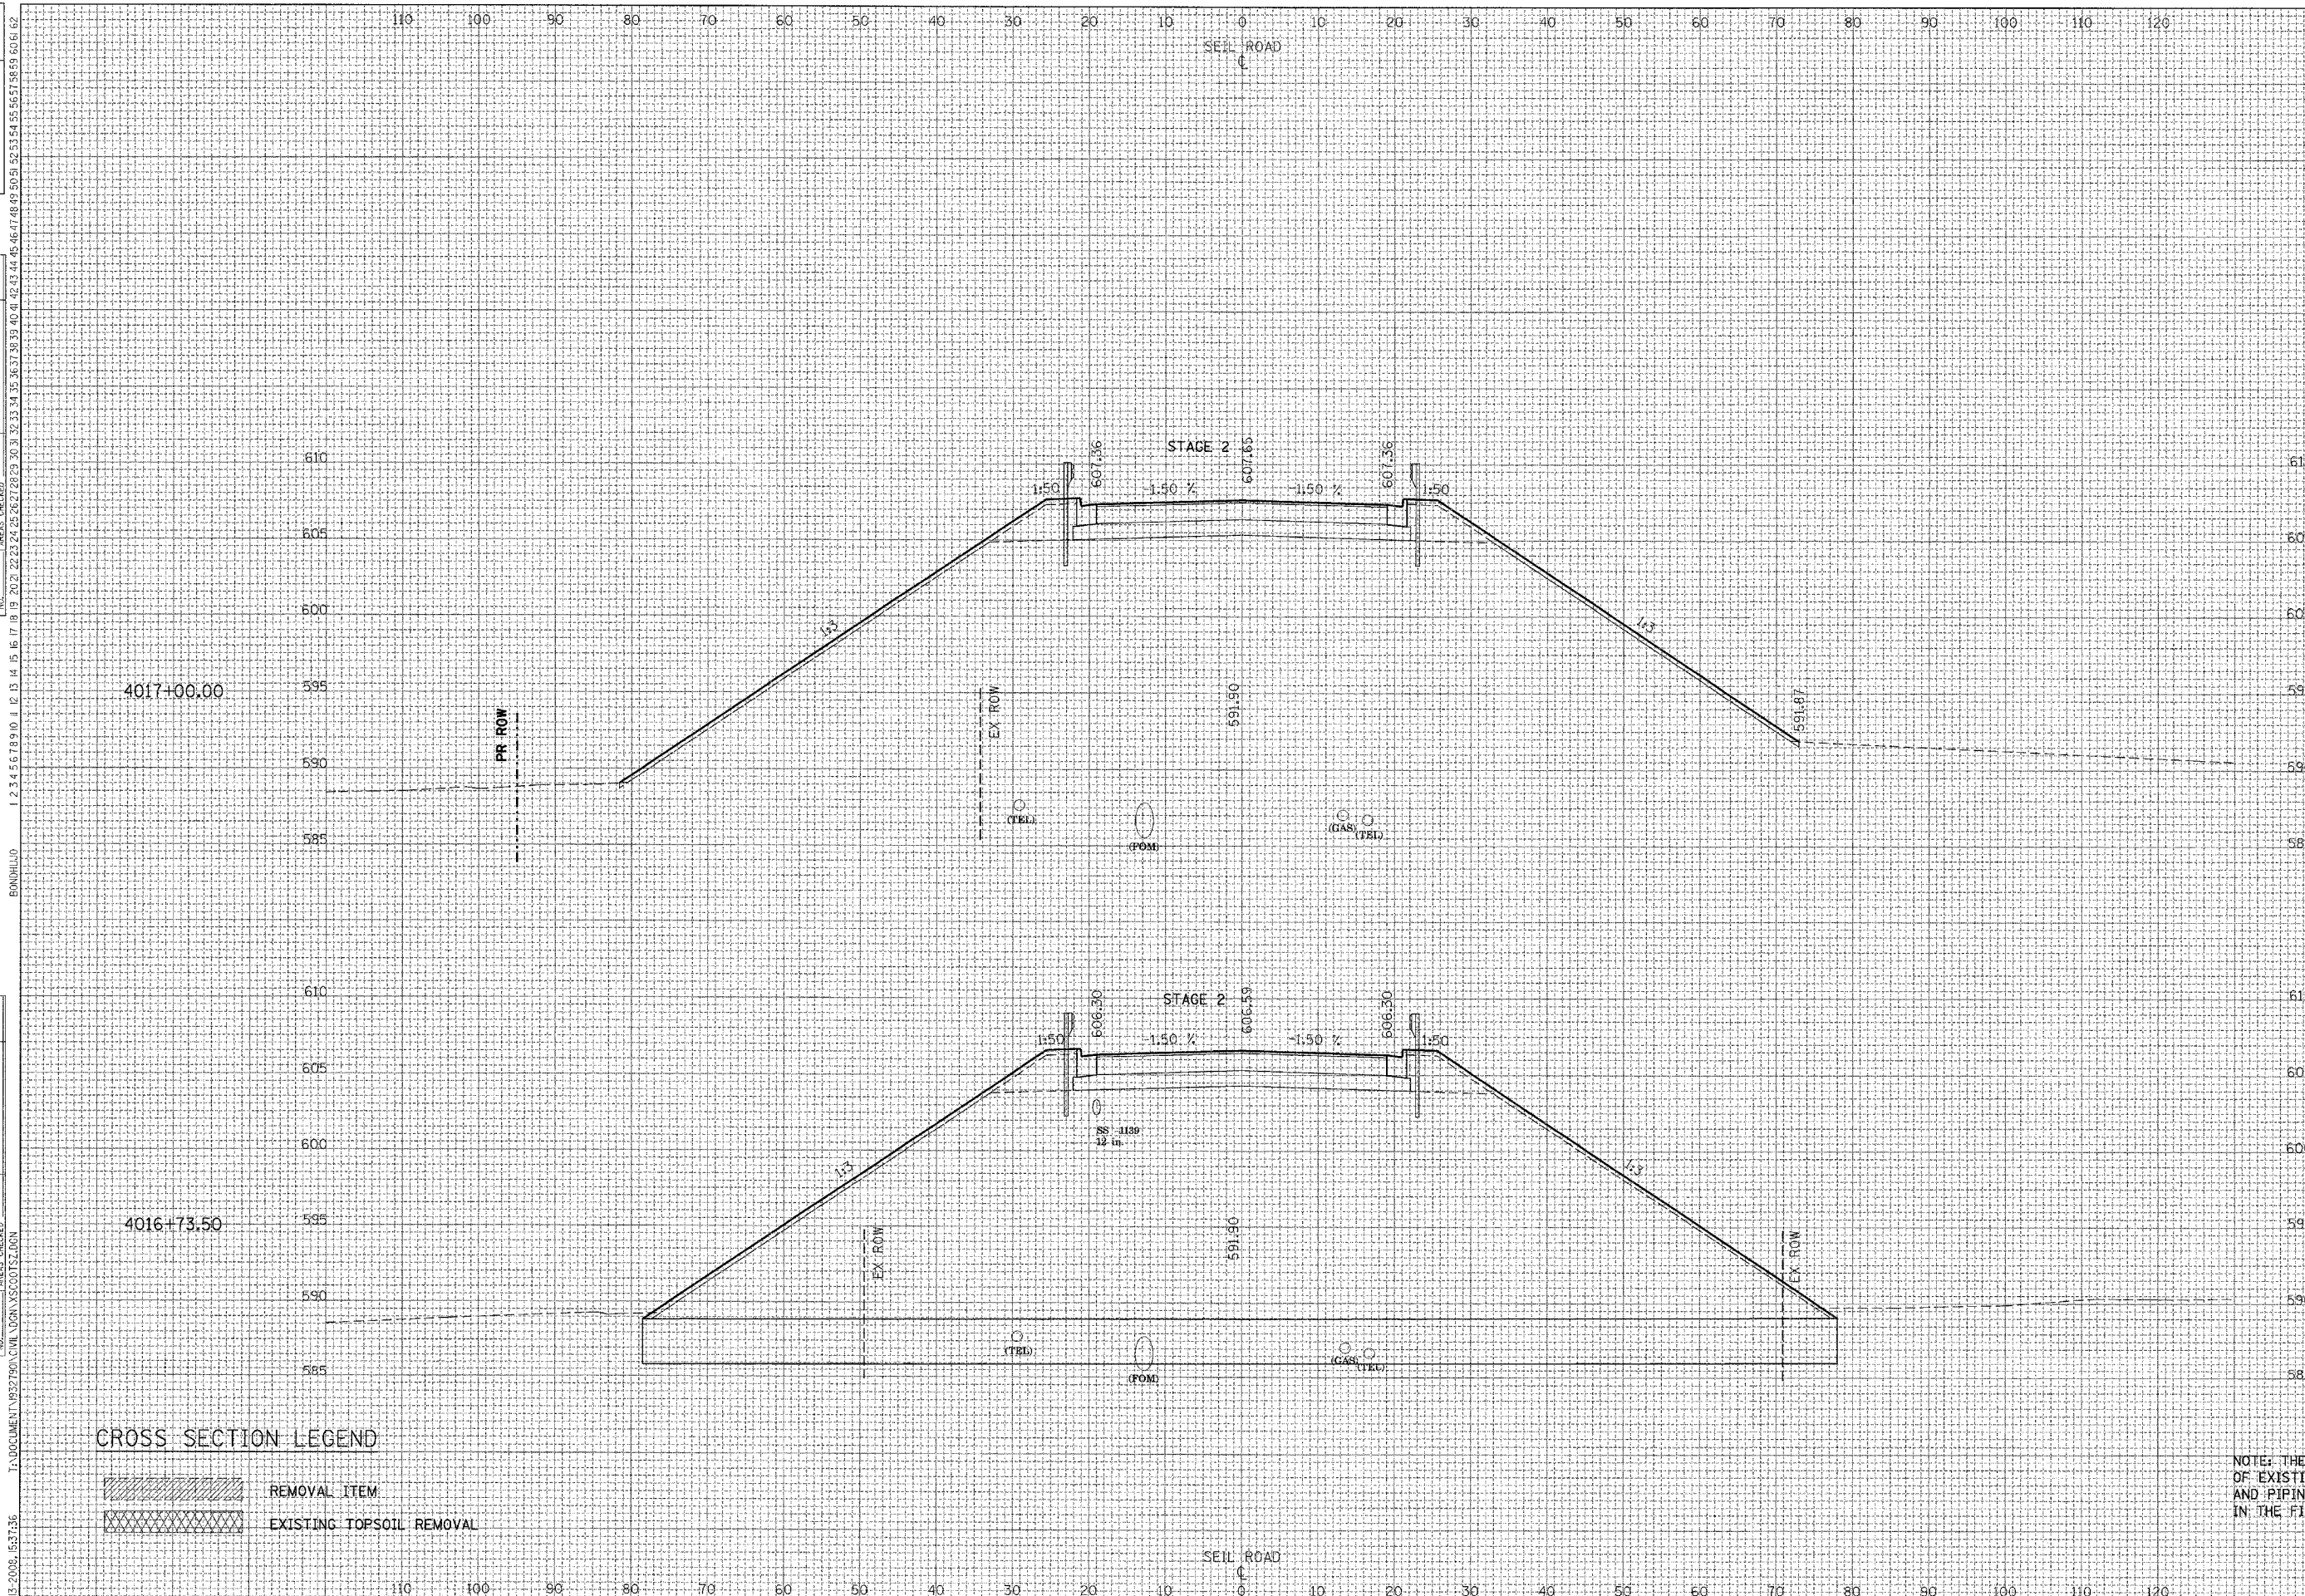

F.A.I. RTE.	SECTION	COUNTY	TOTAL SHEETS	SHEET NO.
55	*	WILL	608	597
STA.		TO STA.		
FED. ROAD DIST. NO. 1		ILLINOIS FED. AID PROJECT		
* (26HB-1&114) R-2				

ALL UNITS IN SQ FT	STAGE II
EARTH EXCAVATION=	0.36
EMBANKMENT=	35.53
TOPSOIL PLACEMENT=	37.08
585 TOPSOIL EXCAVATION=	0.00

CROSS SECTION LEGEND

- REMOVAL ITEM
- EXISTING TOPSOIL REMOVAL

NOTE: THE EXACT LOCATION AND ELEVATION OF EXISTING STRUCTURES, UTILITIES, AND PIPING SHALL BE VERIFIED IN THE FIELD BY THE CONTRACTOR.