


REVISIONS	DATE

BY	DATE

ORIGINAL SURVEY	DATE

3-13-2008, 16:35:27 T:\DOCUMENTS\1377901\CIVIL\ORDN\SS004\ALDEN

F.A.I. RTE.	SECTION	COUNTY	TOTAL SHEETS	SHEET NO.
55	*	WILL	608	602
STA.	TO STA.			
FED. ROAD DIST. NO. 1 ILLINOIS FED. AID PROJECT				
• (26HB-18.114) R-2				

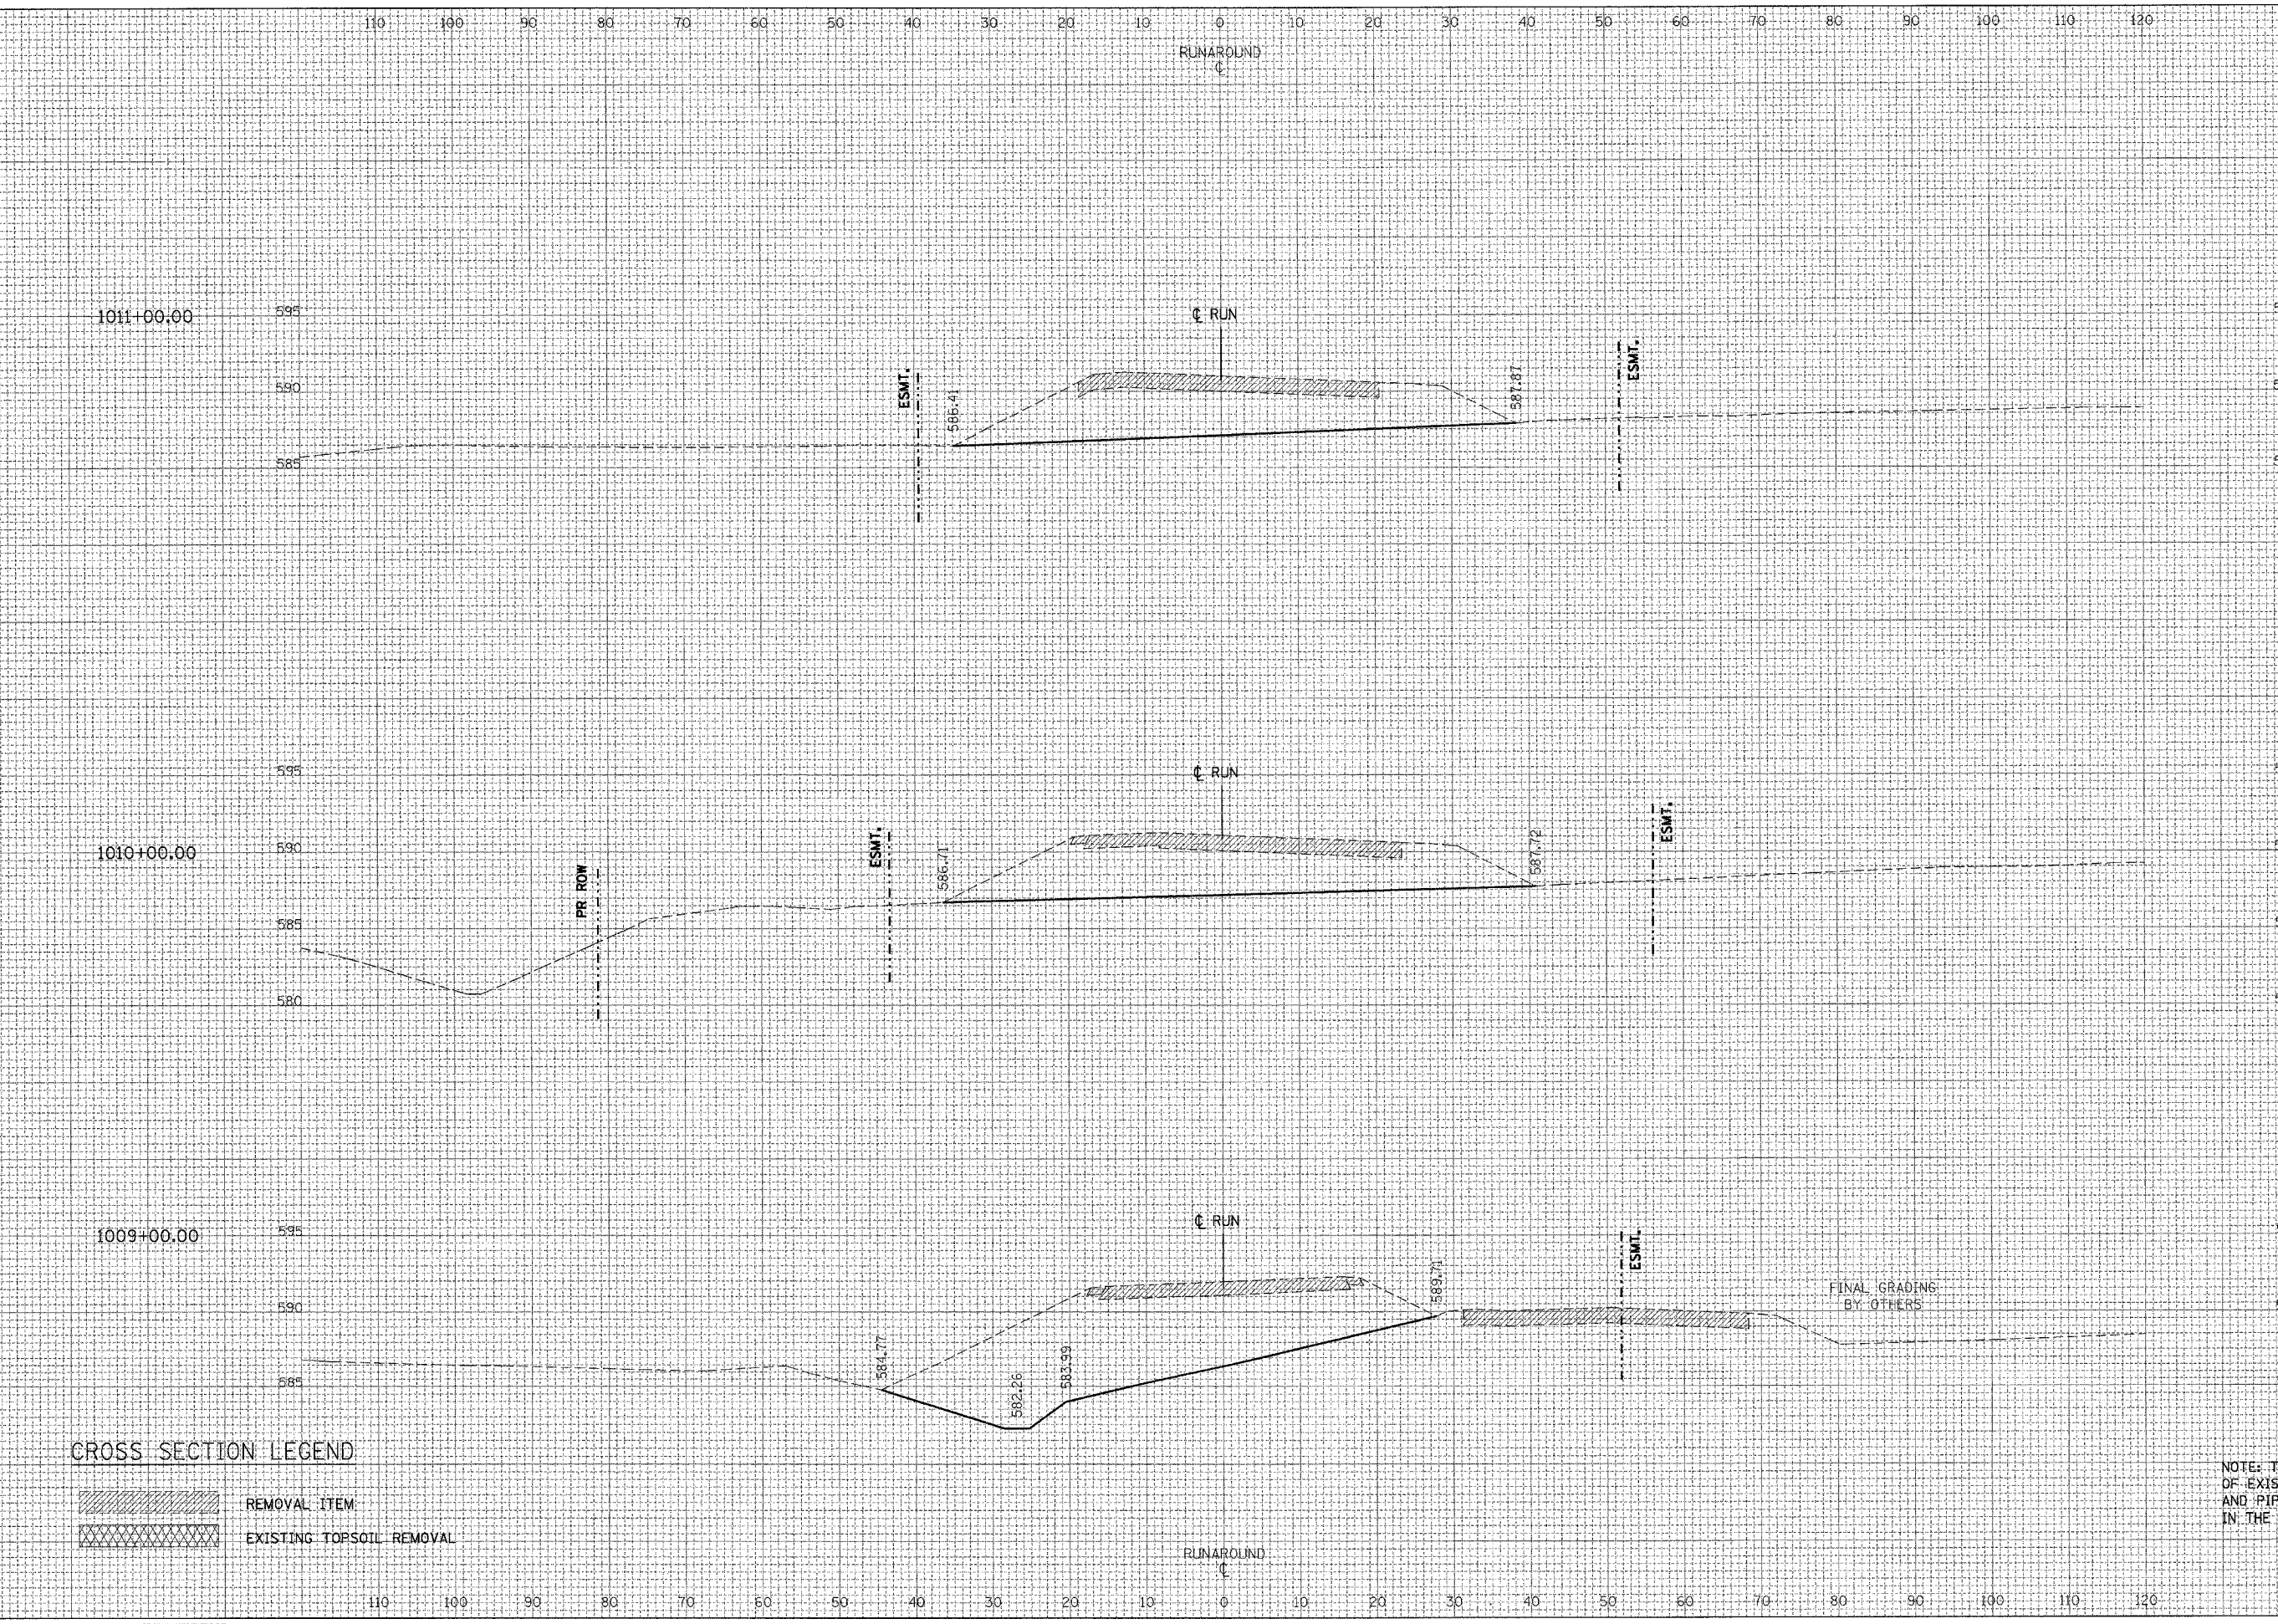

ALL UNITS IN SQ. FT.	STAGE III
EARTH EXCAVATION=	179.05
EMBANKMENT=	0.00

ALL UNITS IN SQ. FT.	STAGE III
EARTH EXCAVATION=	190.22
EMBANKMENT=	0.00

ALL UNITS IN SQ. FT.	STAGE III
EARTH EXCAVATION=	313.60
EMBANKMENT=	0.00

CROSS SECTION LEGEND

	REMOVAL ITEM
	EXISTING TOPSOIL REMOVAL

NOTE: THE EXACT LOCATION AND ELEVATION OF EXISTING STRUCTURES, UTILITIES, AND PIPING SHALL BE VERIFIED IN THE FIELD BY THE CONTRACTOR.