


CONTRACT NO.				
F.A. RTE.	SECTION	COUNTY	TOTAL SHEETS	SHEET NO.
2943	1999-162 RS	COOK	48	26
STA.		TO STA.		
FED. ROAD DIST. NO.	ILLINOIS	FED. AID PROJECT		

CONTRACT NO. 60829

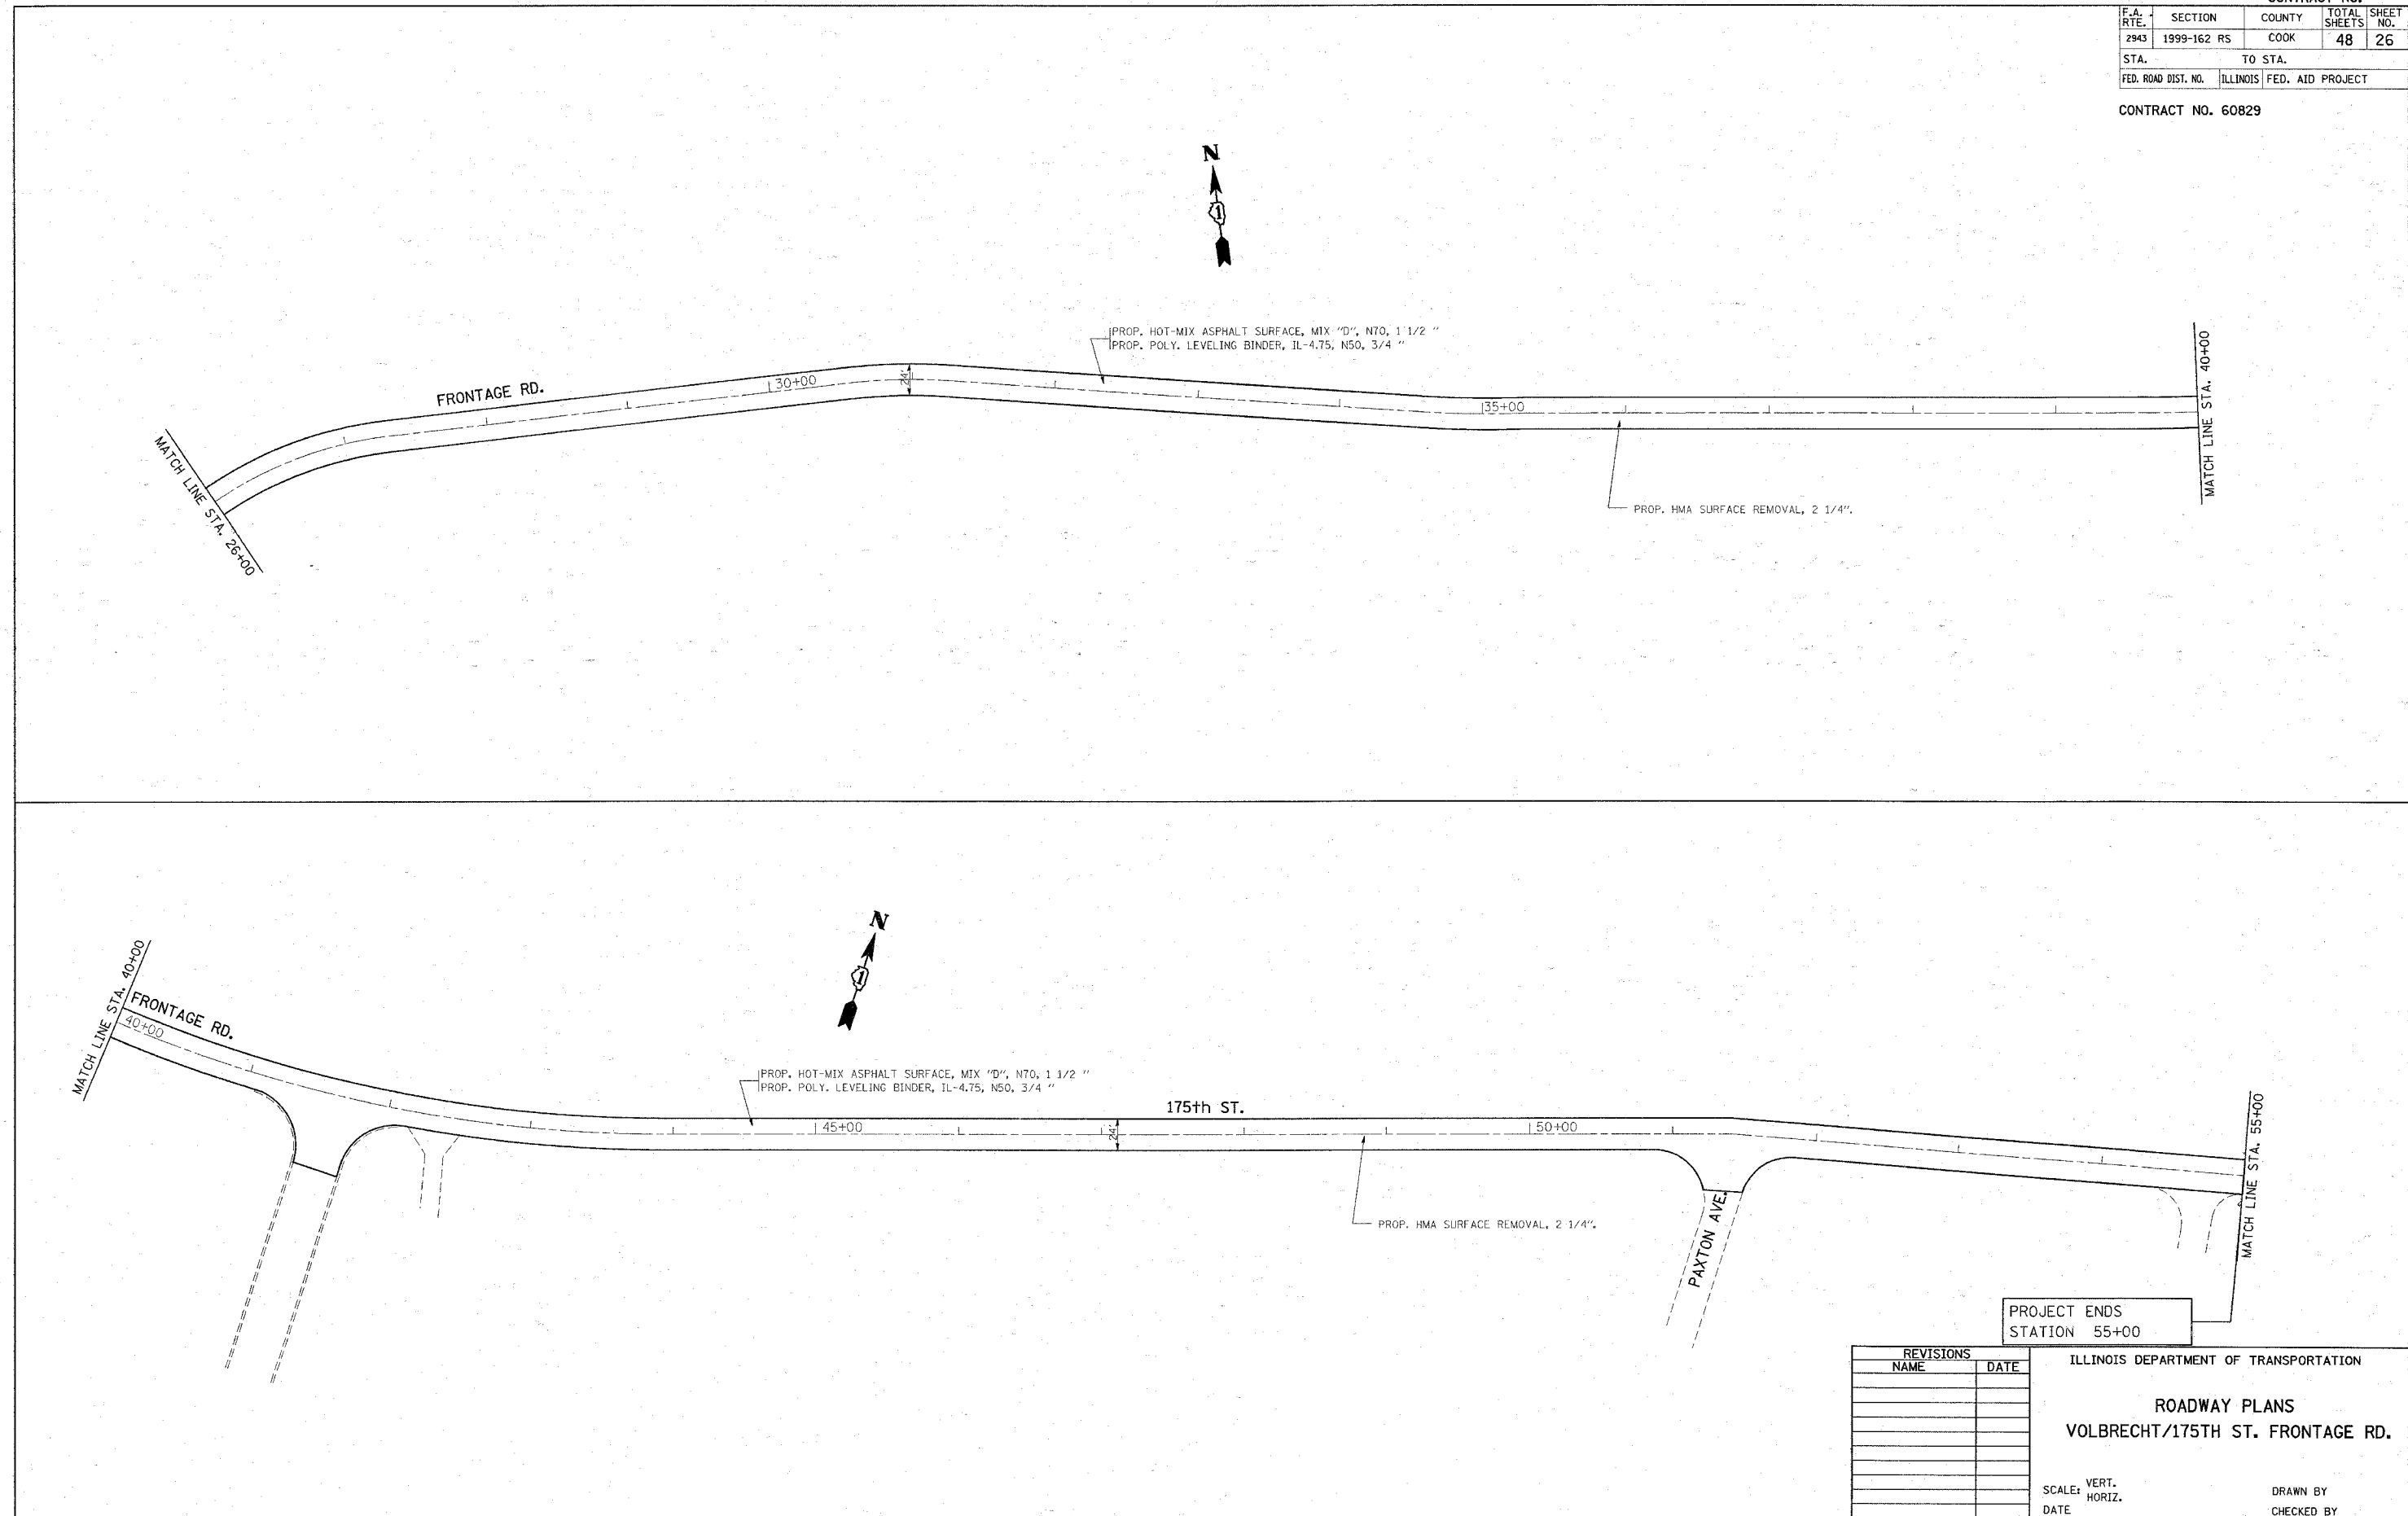

PLOT DATE = 4/14/2008
 FILE NAME = c:\pvc\pvc\j41899\ah_r\dwdgn
 PLOT SCALE = 5000000 / IN.
 USER NAME = s000000

REVISIONS	
NAME	DATE

PROJECT ENDS
STATION 55+00

ILLINOIS DEPARTMENT OF TRANSPORTATION
ROADWAY PLANS
VOLBRECHT/175TH ST. FRONTAGE RD.

SCALE: VERT.
HORIZ.
DATE

DRAWN BY
CHECKED BY