
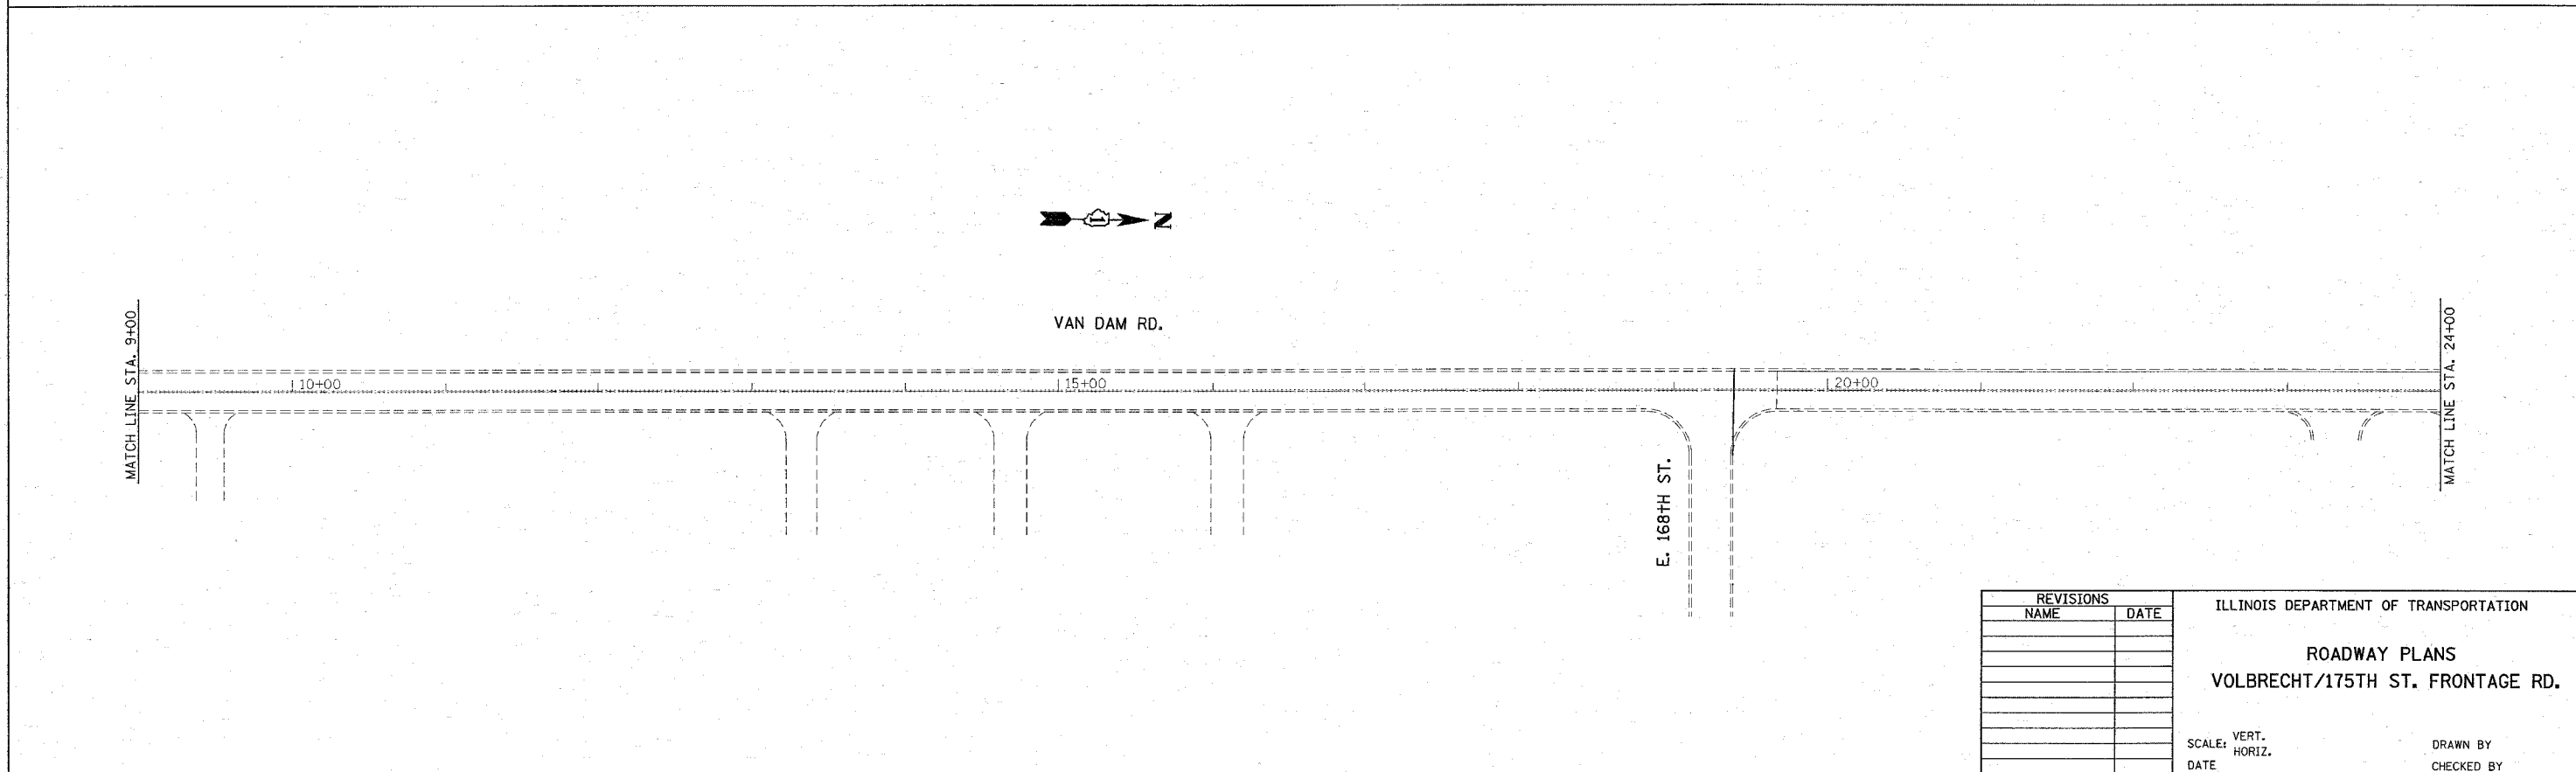


| | | | | |
|---------------------|-------------|------------------|--------------|-----------|
| CONTRACT NO. | | | | |
| F.A. RTE. | SECTION | COUNTY | TOTAL SHEETS | SHEET NO. |
| 2943 | 1999-162 RS | COOK | 48 | 29 |
| STA. | | TO STA. | | |
| FED. ROAD DIST. NO. | ILLINOIS | FED. AID PROJECT | | |

CONTRACT NO. 60829

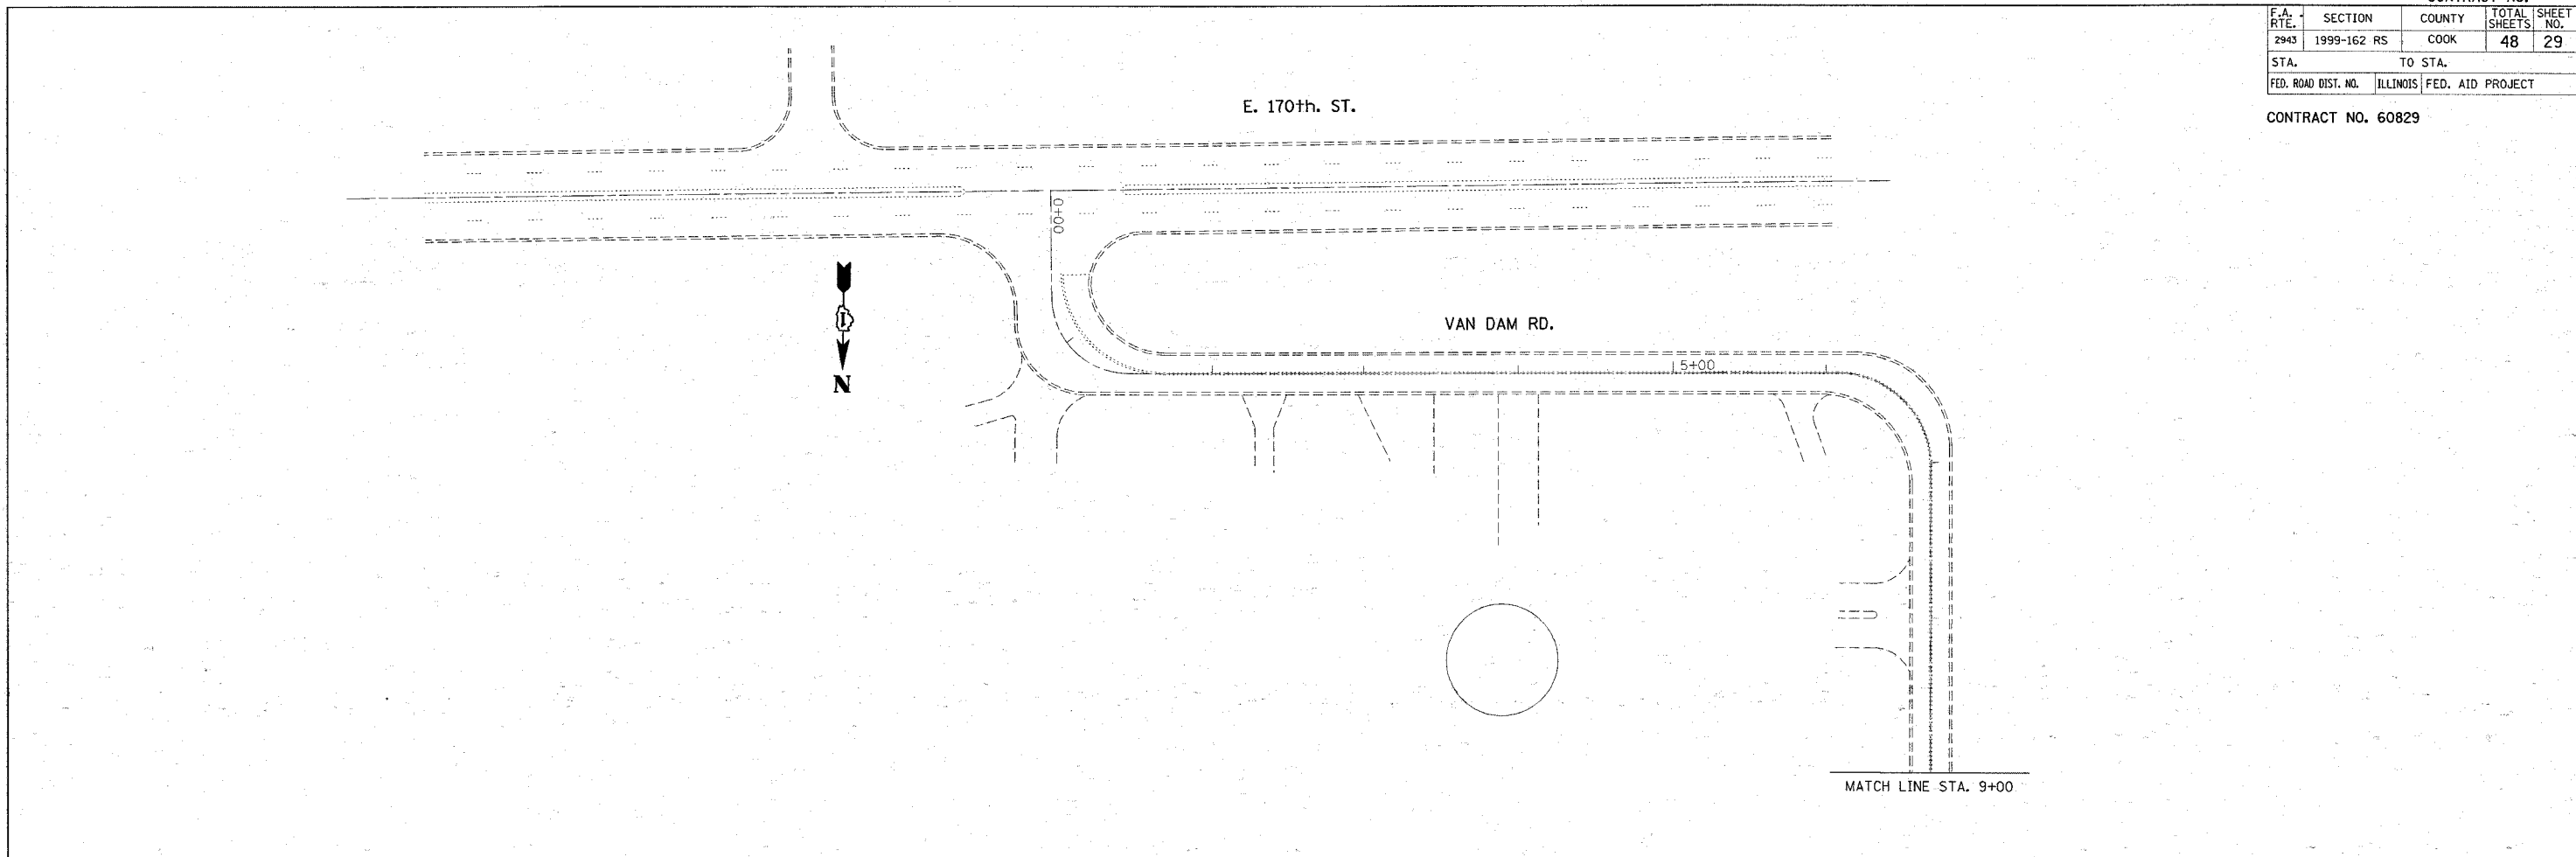

PLOT DATE = 4/14/2008
 FILE NAME = c:\pno\pno\141899\141899.dwg
 USER NAME = g080808 / IN

| REVISIONS | | ILLINOIS DEPARTMENT OF TRANSPORTATION |
|--------------------|------|---|
| NAME | DATE | |
| | | ROADWAY PLANS VOLBRECHT/175TH ST. FRONTAGE RD. |
| | | |
| | | |
| | | |
| | | |
| | | |
| SCALE: VERT. _____ | | DRAWN BY _____ |
| DATE _____ | | |