


SECTION	COUNTY	TOTAL SHEETS	SHEET NO.
1999-162-RS	COOK	48	34
STA. TO STA.		FED. ROAD DIST. NO. T ILLINOIS	
		FED. AID PROJECT	

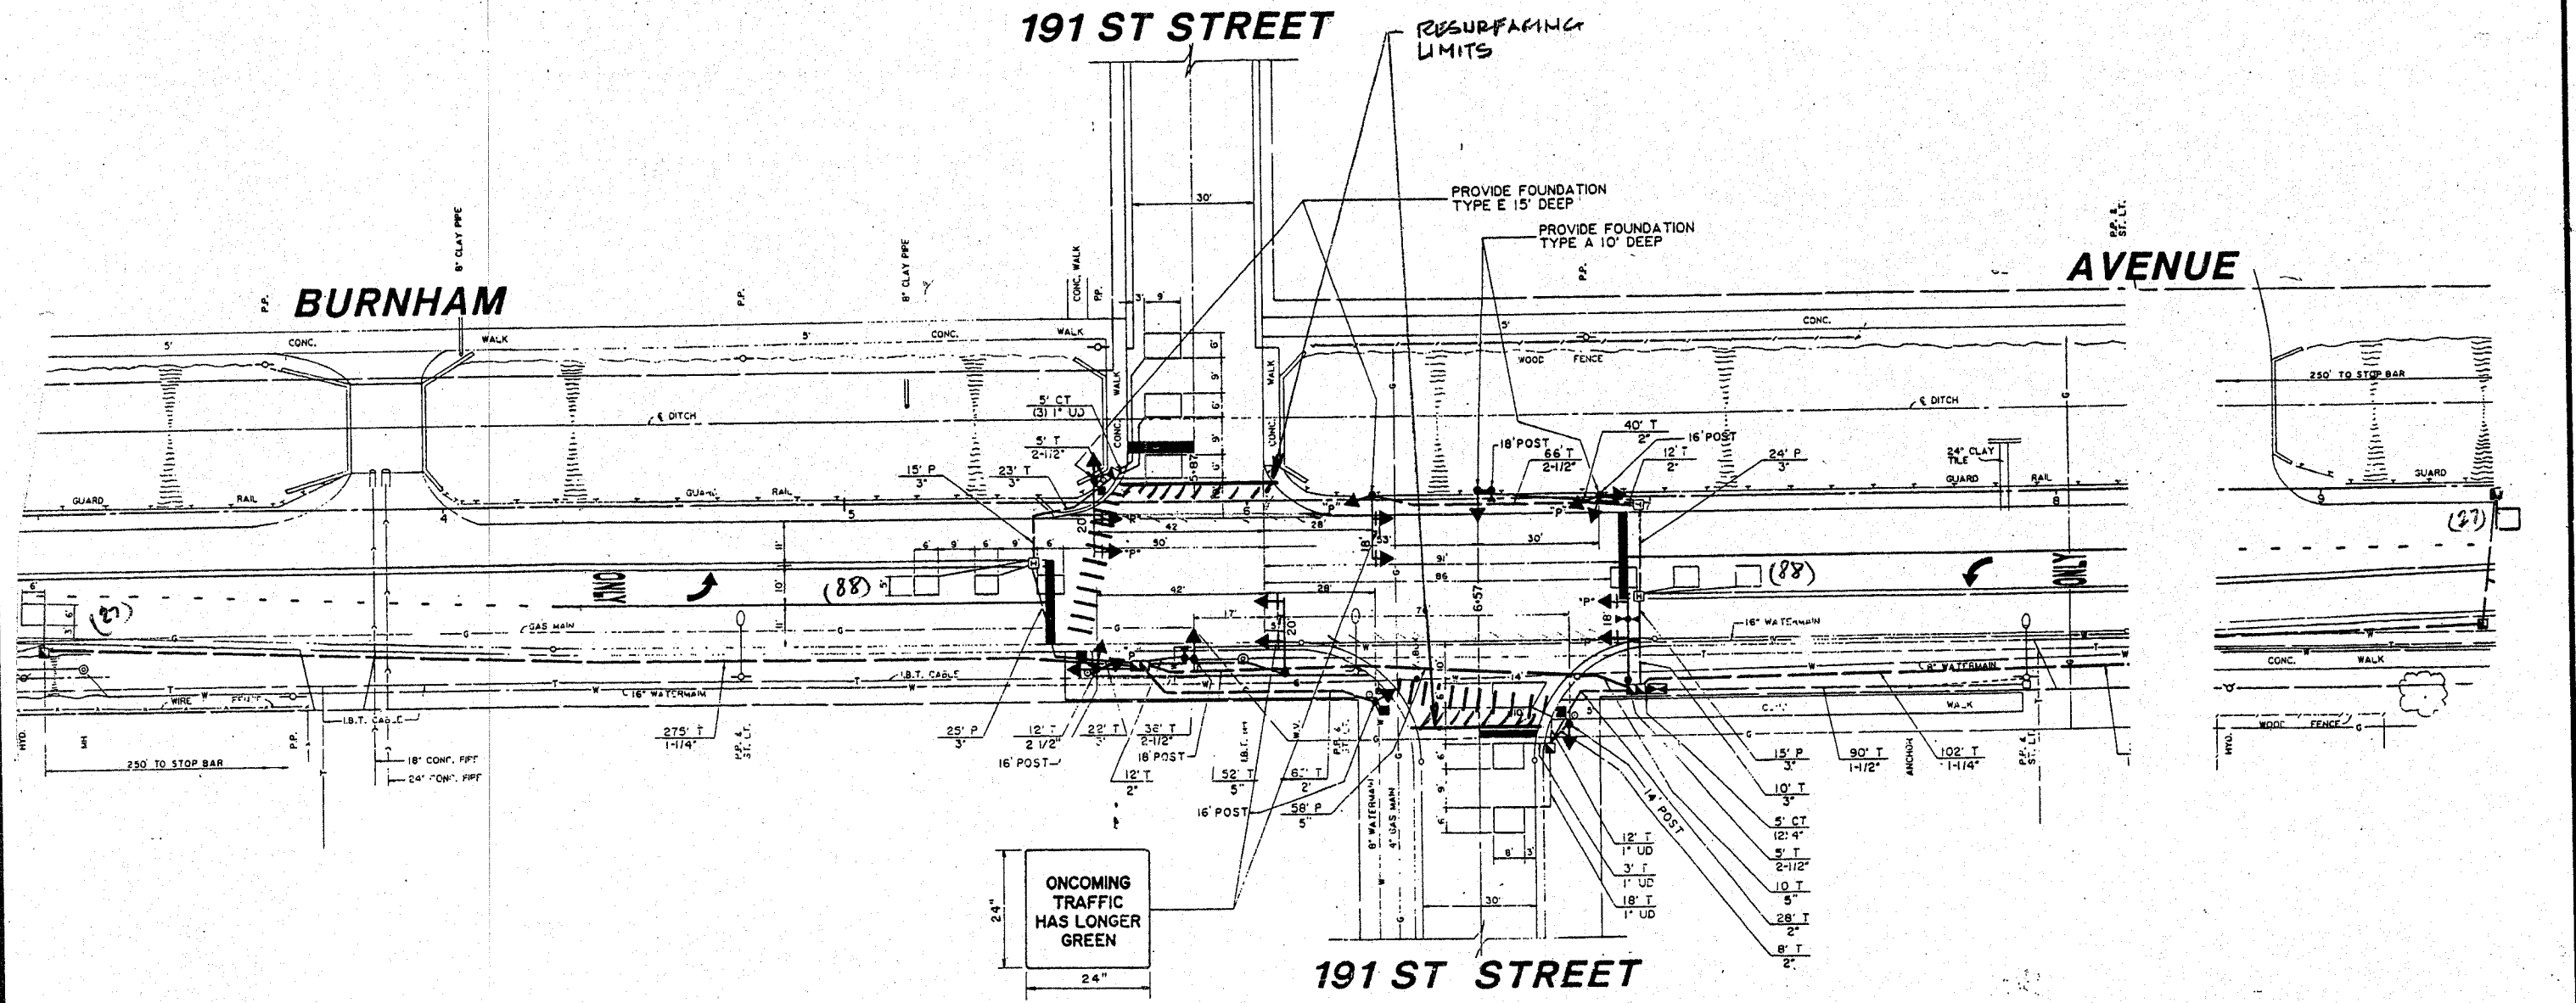

ONCOMING TRAFFIC HAS LONGER GREEN

NOTE:
THIS PLAN IS FOR THE PURPOSE OF REPLACING THE DETECTOR LOOPS ONLY. ALL OTHER INFORMATION SHOWN IS NOT RELATED AND WILL BE DISREGARDED.

REPLACE ALL DETECTOR LOOPS AS SHOWN
(WITHIN THE RESURFACING LIMITS)

CODE NO.	QUANTITY	UNIT	ITEM
86600600	230	Foot	Detector Loop Replacement

REVISIONS	
NAME	DATE

ILLINOIS DEPARTMENT OF TRANSPORTATION
DETECTOR LOOP REPLACEMENT
BURNHAM AV. @ 191ST STREET
SCALE: NONE
DATE: JAN. 2007
DRAWN BY: JHE
DESIGNED BY: JHE
CHECKED BY: DAD