
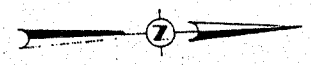


SECTION	COUNTY	TOTAL SHEETS	SHEET NO.
1999-162 R3	COOK	48	35
STA. TO STA.		FED. ROAD DIST. NO. 7 ILLINOIS FED. AID PROJECT	

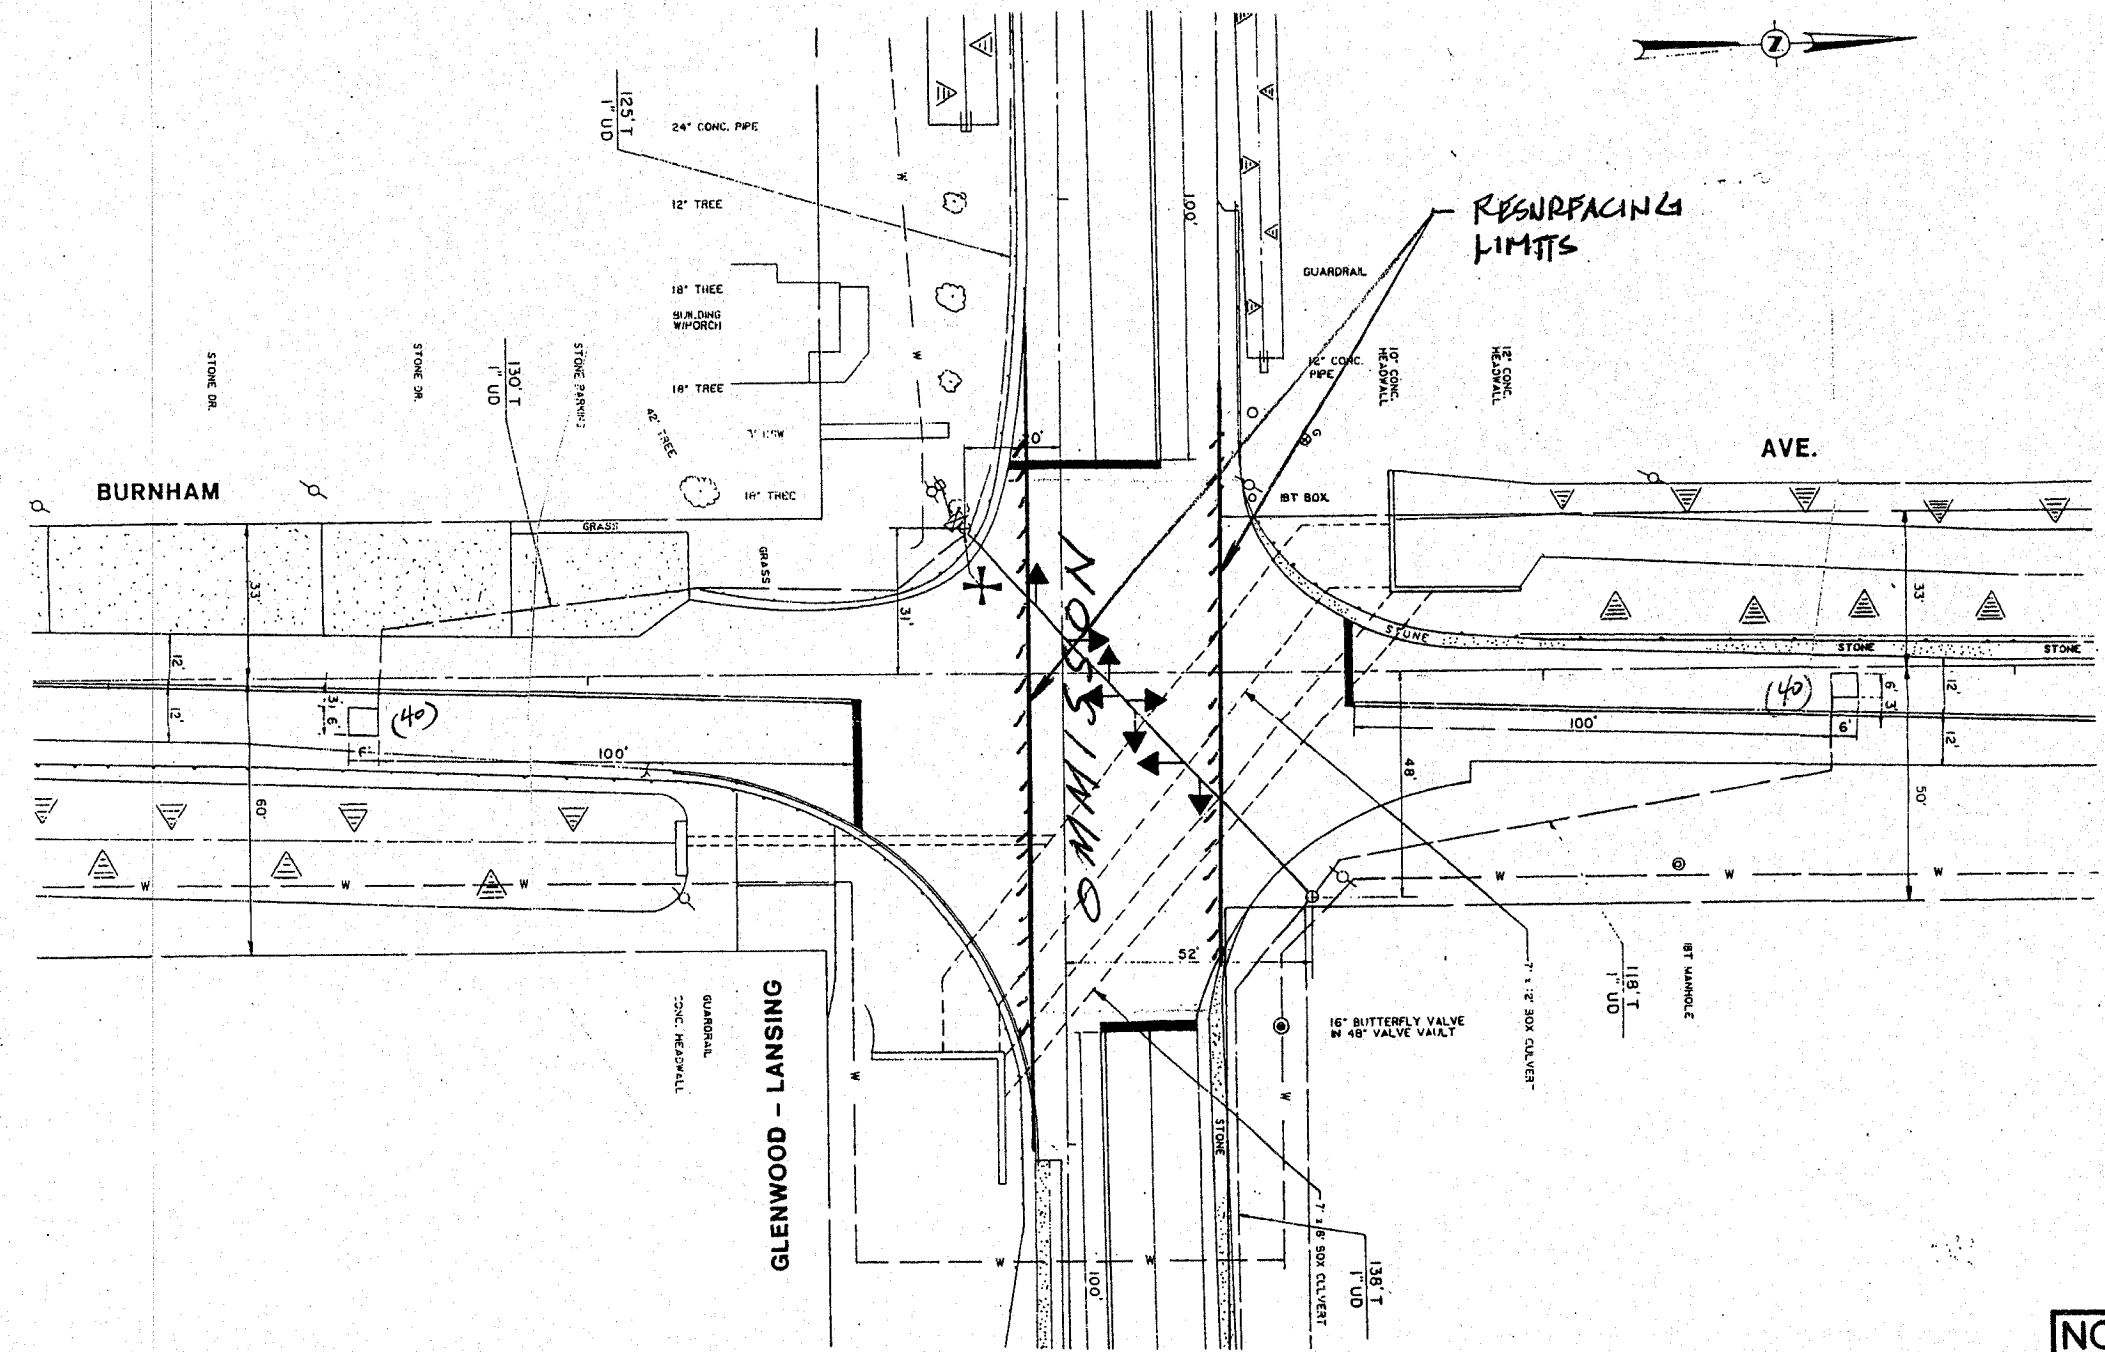

**NOTE:**  
 THIS PLAN IS FOR THE PURPOSE OF REPLACING THE DETECTOR LOOPS ONLY. ALL OTHER INFORMATION SHOWN IS NOT RELATED AND WILL BE DISREGARDED.

**REPLACE ALL DETECTOR LOOPS AS SHOWN**  
 (WITHIN THE RESURFACING LIMITS)

CODE NO.	QUANTITY	UNIT	ITEM
86600600	80	Foot	Detector Loop Replacement

REVISIONS	
NAME	DATE

ILLINOIS DEPARTMENT OF TRANSPORTATION  
**DETECTOR LOOP REPLACEMENT**  
 BURNHAM AV. @ GLENWOOD / LANSING RD.  
 SCALE None  
 DATE JAN. 07  
 DRAWN BY JHE  
 DESIGNED BY JHE  
 CHECKED BY DAD.