


F.A.W. RTE.	SECTION	COUNTY	TOTAL SHEETS	SHEET NO.
2943	1999-162 R.S	COOK	48	41
STA.		TO STA.		
FED. ROAD DIST. NO. 1		ILLINOIS FED. AID PROJECT		

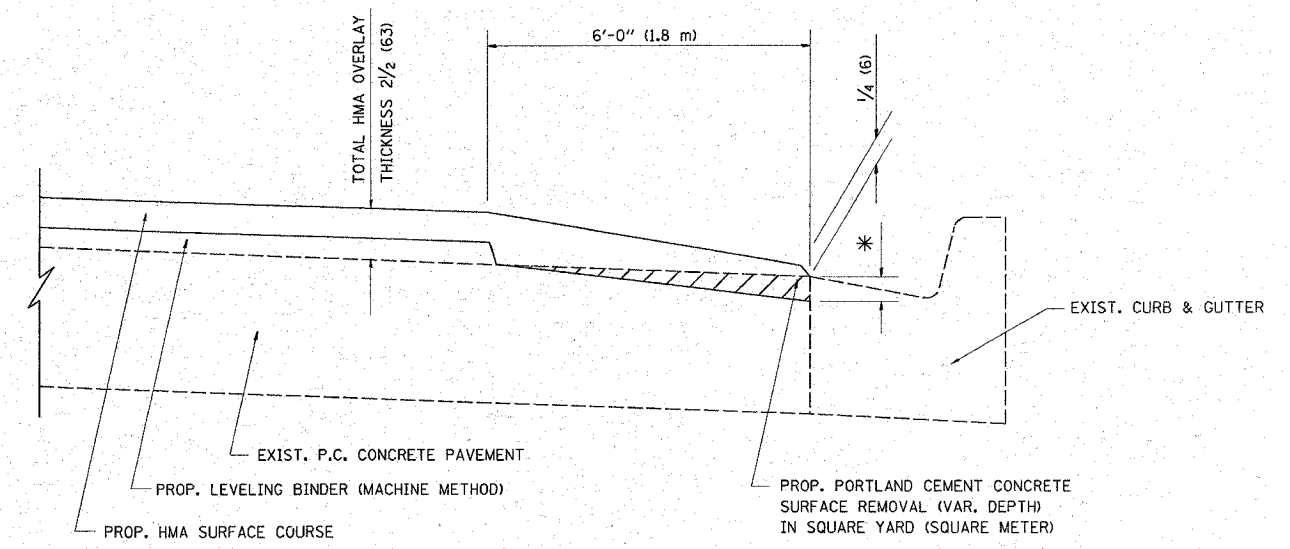

HMA TAPER AT
EDGE OF P.C.C PAVEMENT

HMA SURFACE	MIX	THICKNESS	LEVELING BINDER	THICKNESS	* MILLING AT GUTTER FLAG
C OR D	1 1/2 (38)	1 (25)	1 1/4 (33)		
F	1 3/4 (44)	3/4 (19)	1 1/2 (38)		

ALL DIMENSIONS ARE IN INCHES (MILLIMETERS) UNLESS OTHERWISE SHOWN.

REVISIONS	
NAME	DATE
R. SHAH	09/10/94
R. SHAH	10/25/94
A. ABBAS	05/05/99
E. GOMEZ	12/21/00
R. BORO	01/01/07

ILLINOIS DEPARTMENT OF TRANSPORTATION

**HMA TAPER AT
EDGE OF P.C.C. PAVEMENT**

SCALE: VERT. NONE
HORIZ. NONE

DRAWN BY Jls
CHECKED BY A. ABBAS
BD400-06 (BD33)

PLOT DATE = 2/10/2008
PLOT SCALE = 1/4" = 1'-0"
USER NAME = abbasov