



F.A.I. RTE.	SECTION	COUNTY	TOTAL SHEETS	SHEET NO.
90/94	2005-066 LS	COOK	77	29
STA. 2020+00		TO STA. 2030+00		
FED. ROAD DIST. NO. 1		ILLINOIS FED. AID PROJECT		
60A72				

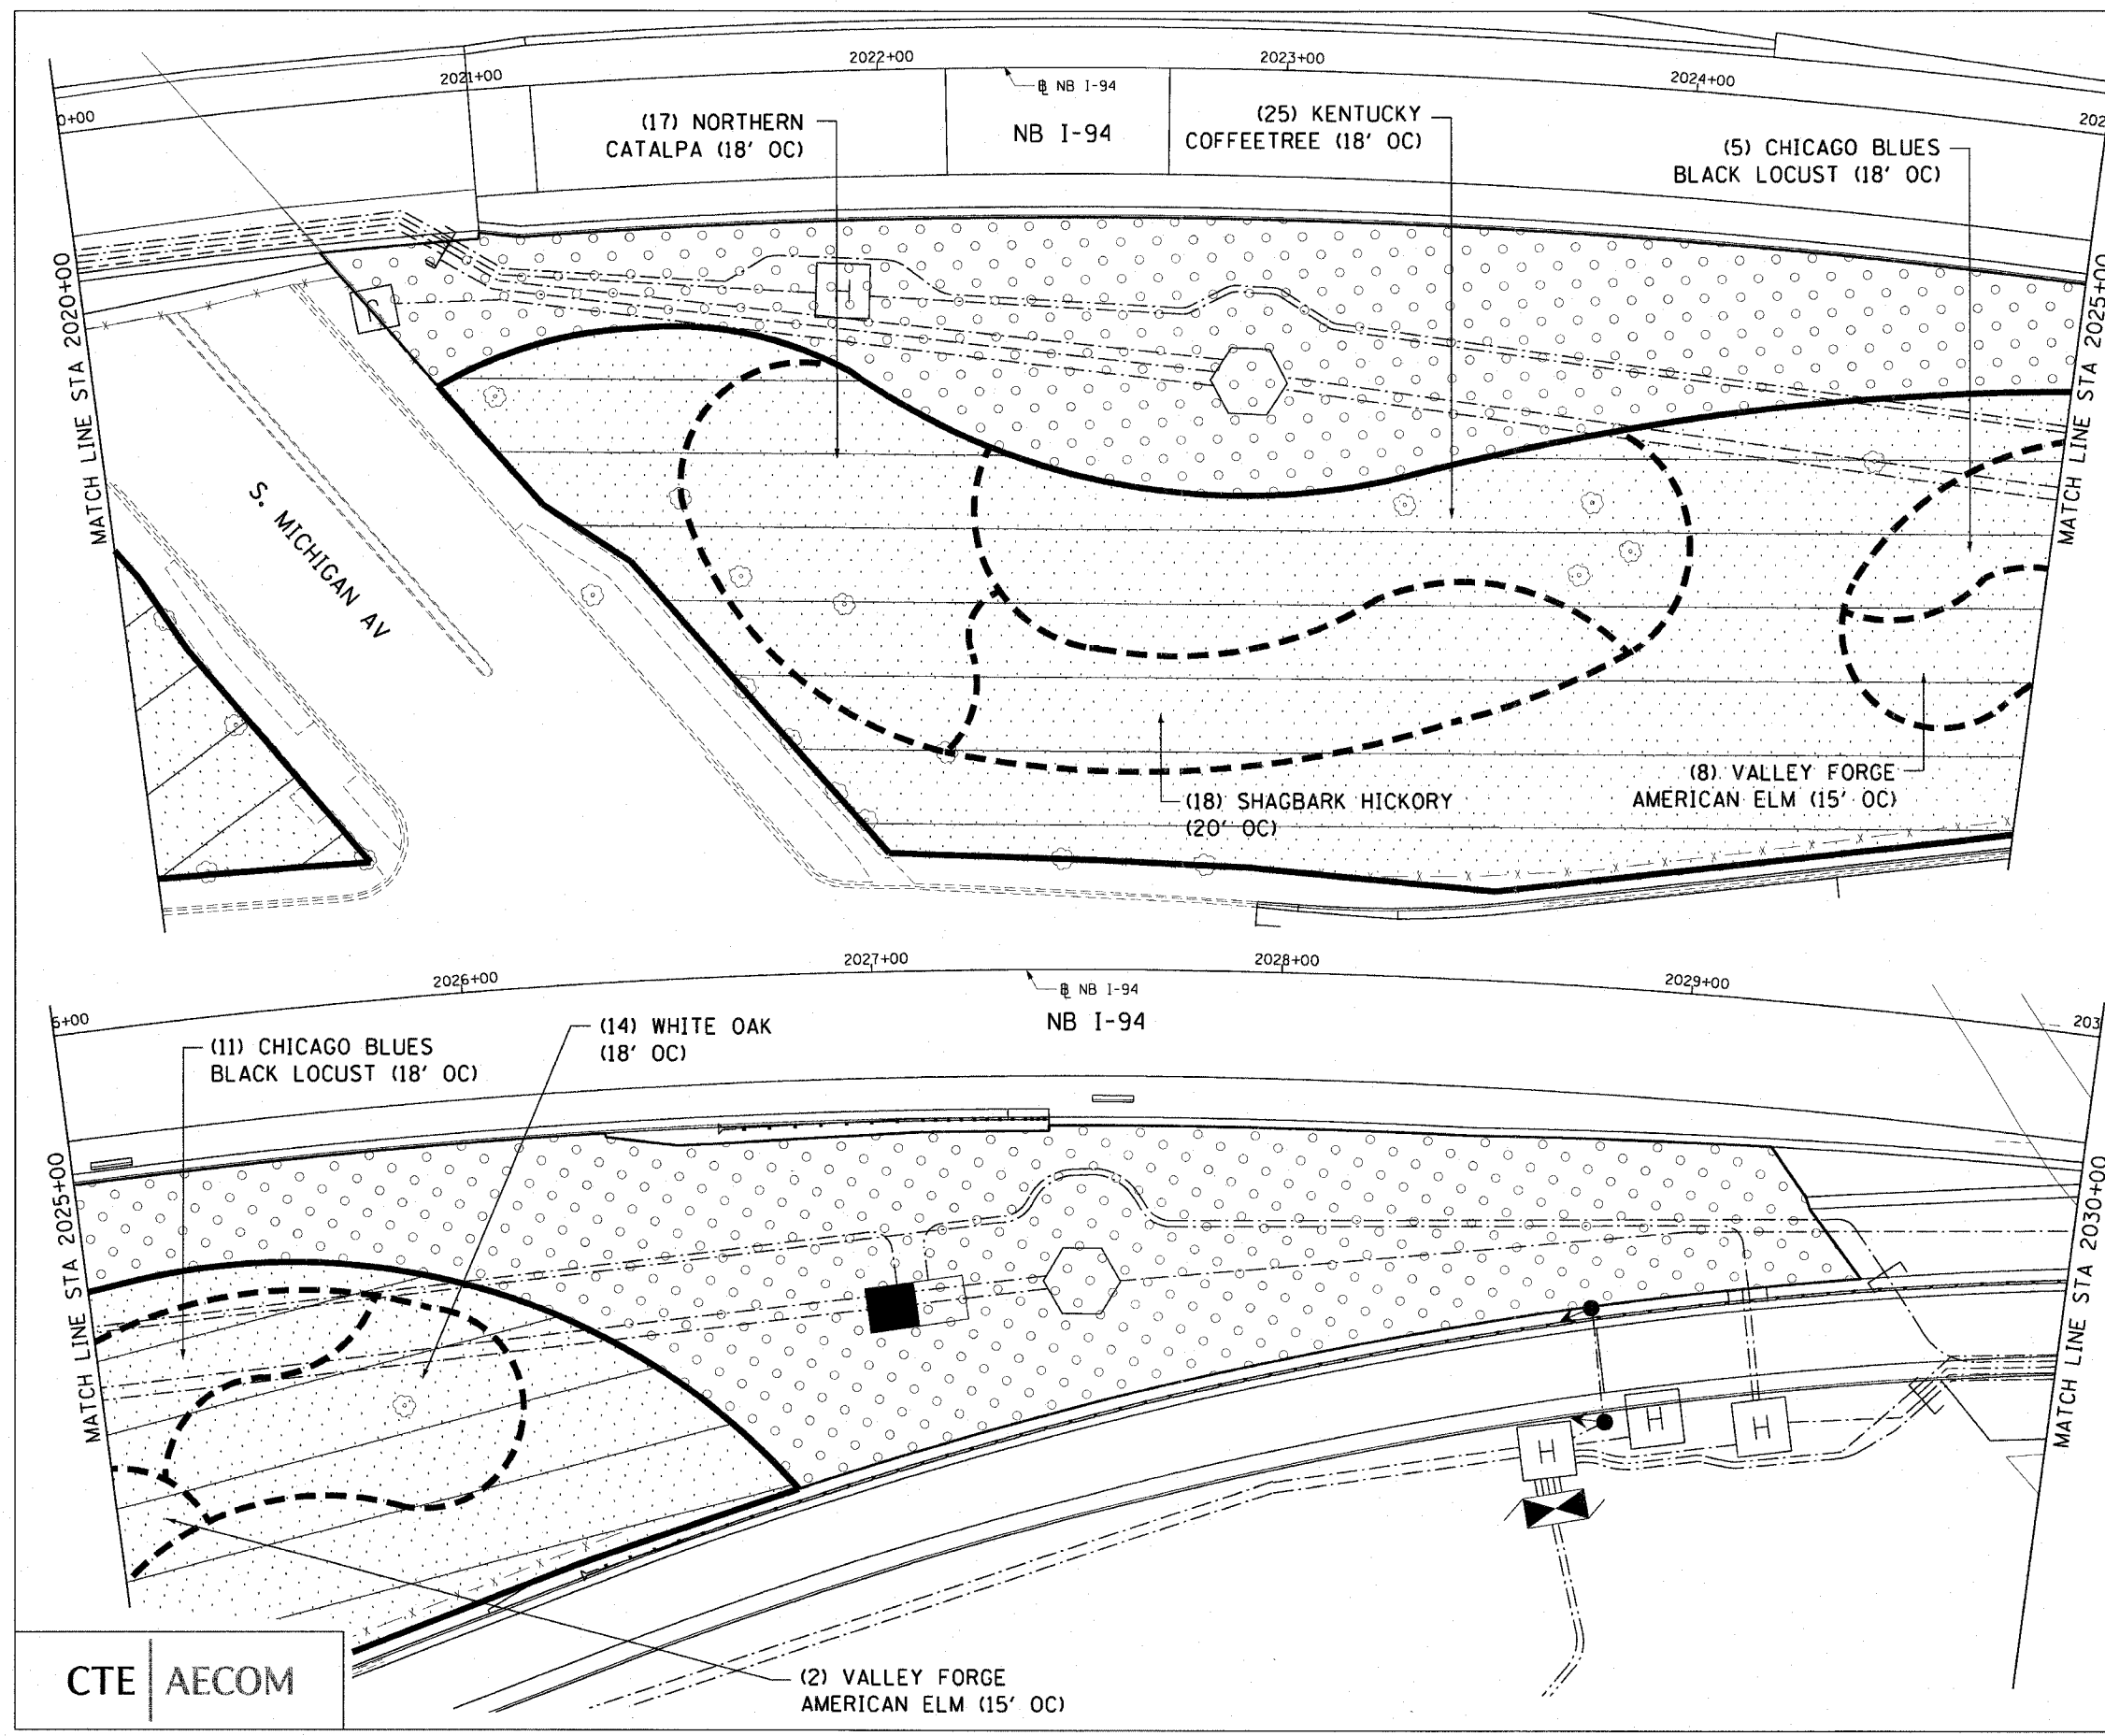

CTE | AECOM

REVISIONS	
NAME	DATE

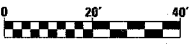

SHT-20 of 67

ILLINOIS DEPARTMENT OF TRANSPORTATION
 F.A.I. 90/94 (DAN RYAN EXPRESSWAY)
 NB ROADSIDE EMBANKMENT LANDSCAPE

**PROPOSED IMPROVEMENT
 I-57 INTERCHANGE TO 31ST STREET**

SCALE: 1"=20'
 DATE: JUNE 2008

DRAWN BY: LAM
 CHECKED BY: JWM

I:\V\0465\civil\30-roadside_embankment\st1227_nb\15222020_29.dwg

6/5/2008 6:55:48 PM