


F.A.I. RTE.	SECTION	COUNTY	TOTAL SHEETS	SHEET NO.
90/94	2005-066 LS	COOK	77	31
STA. 2040+00	TO STA. 2204+00			
FED. ROAD DIST. NO. 1	ILLINOIS	FED. AID PROJECT	60A72	

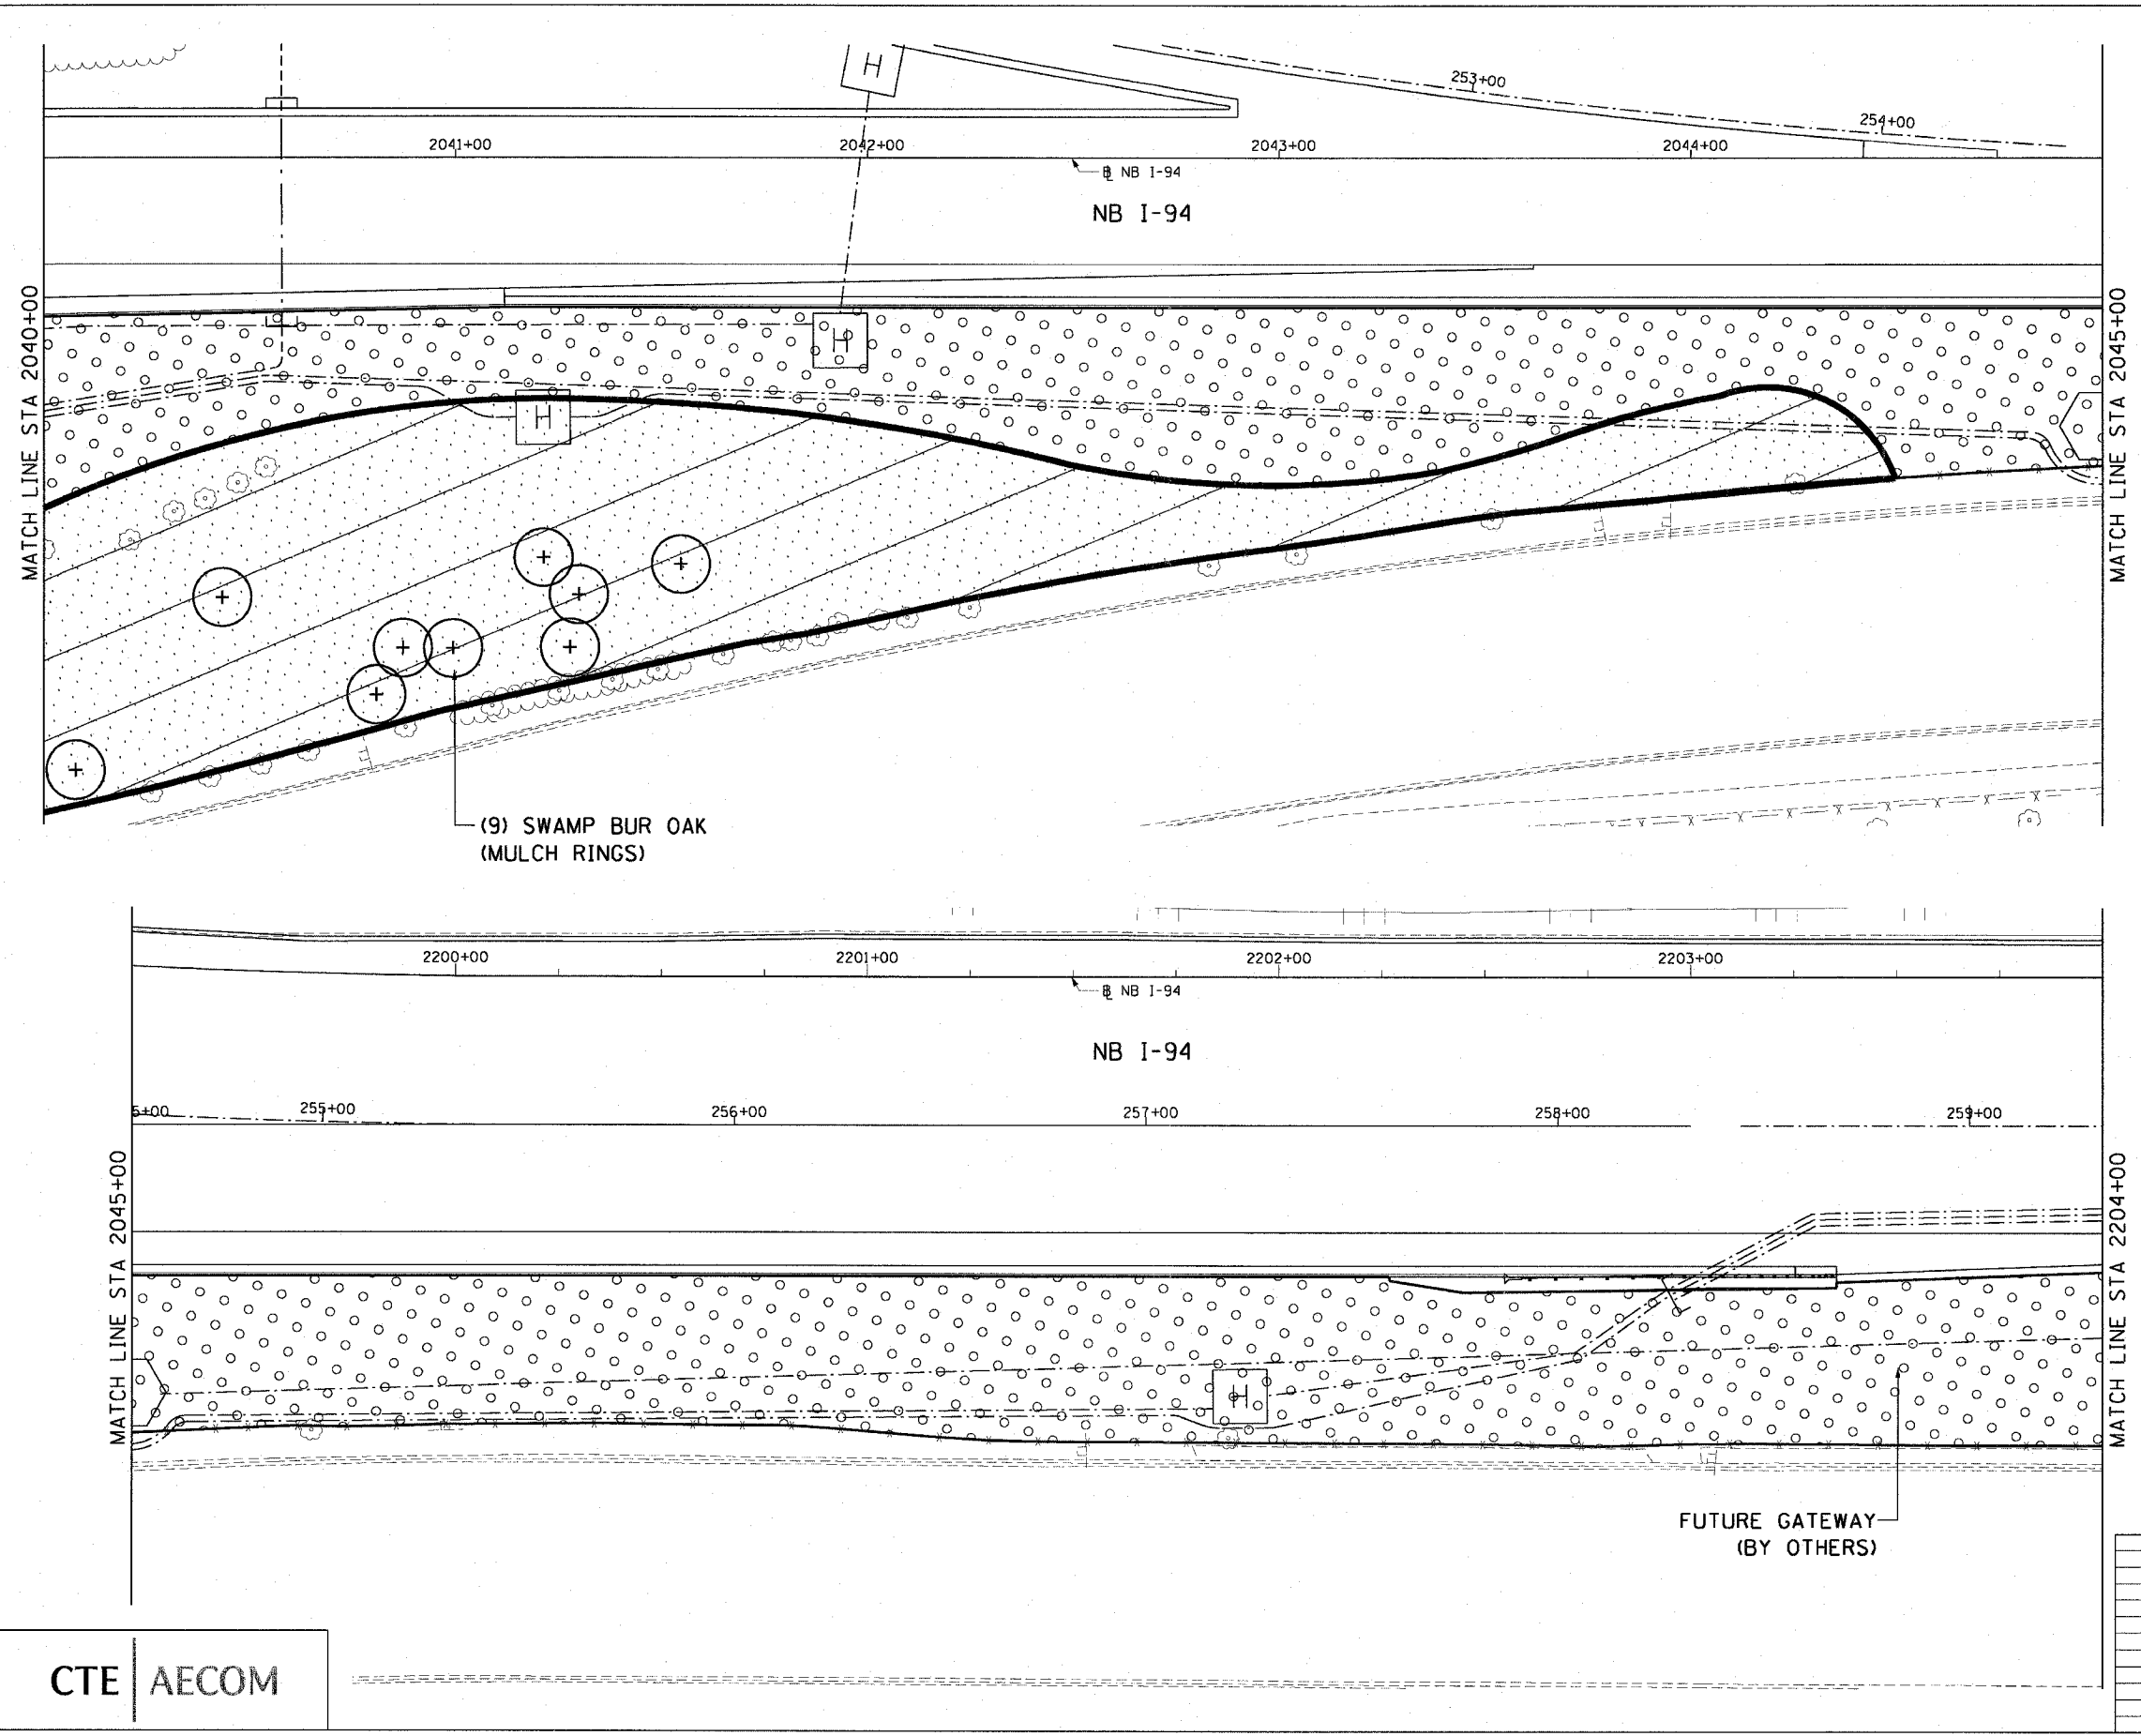

CTE | AECOM



SHT-22 of 67

REVISIONS	
NAME	DATE

ILLINOIS DEPARTMENT OF TRANSPORTATION
 F.A.I. 90/94 (DAN RYAN EXPRESSWAY)
 NB ROADSIDE EMBANKMENT LANDSCAPE
 PROPOSED IMPROVEMENT
 I-57 INTERCHANGE TO 31ST STREET

SCALE: 1"=20'
 DATE: JUNE 2008
 DRAWN BY: LAM
 CHECKED BY: JWM

I:\projects\9094\civil\3D\roadside_embankment\sh22.dwg 6/19/2008 6:55:55 PM