
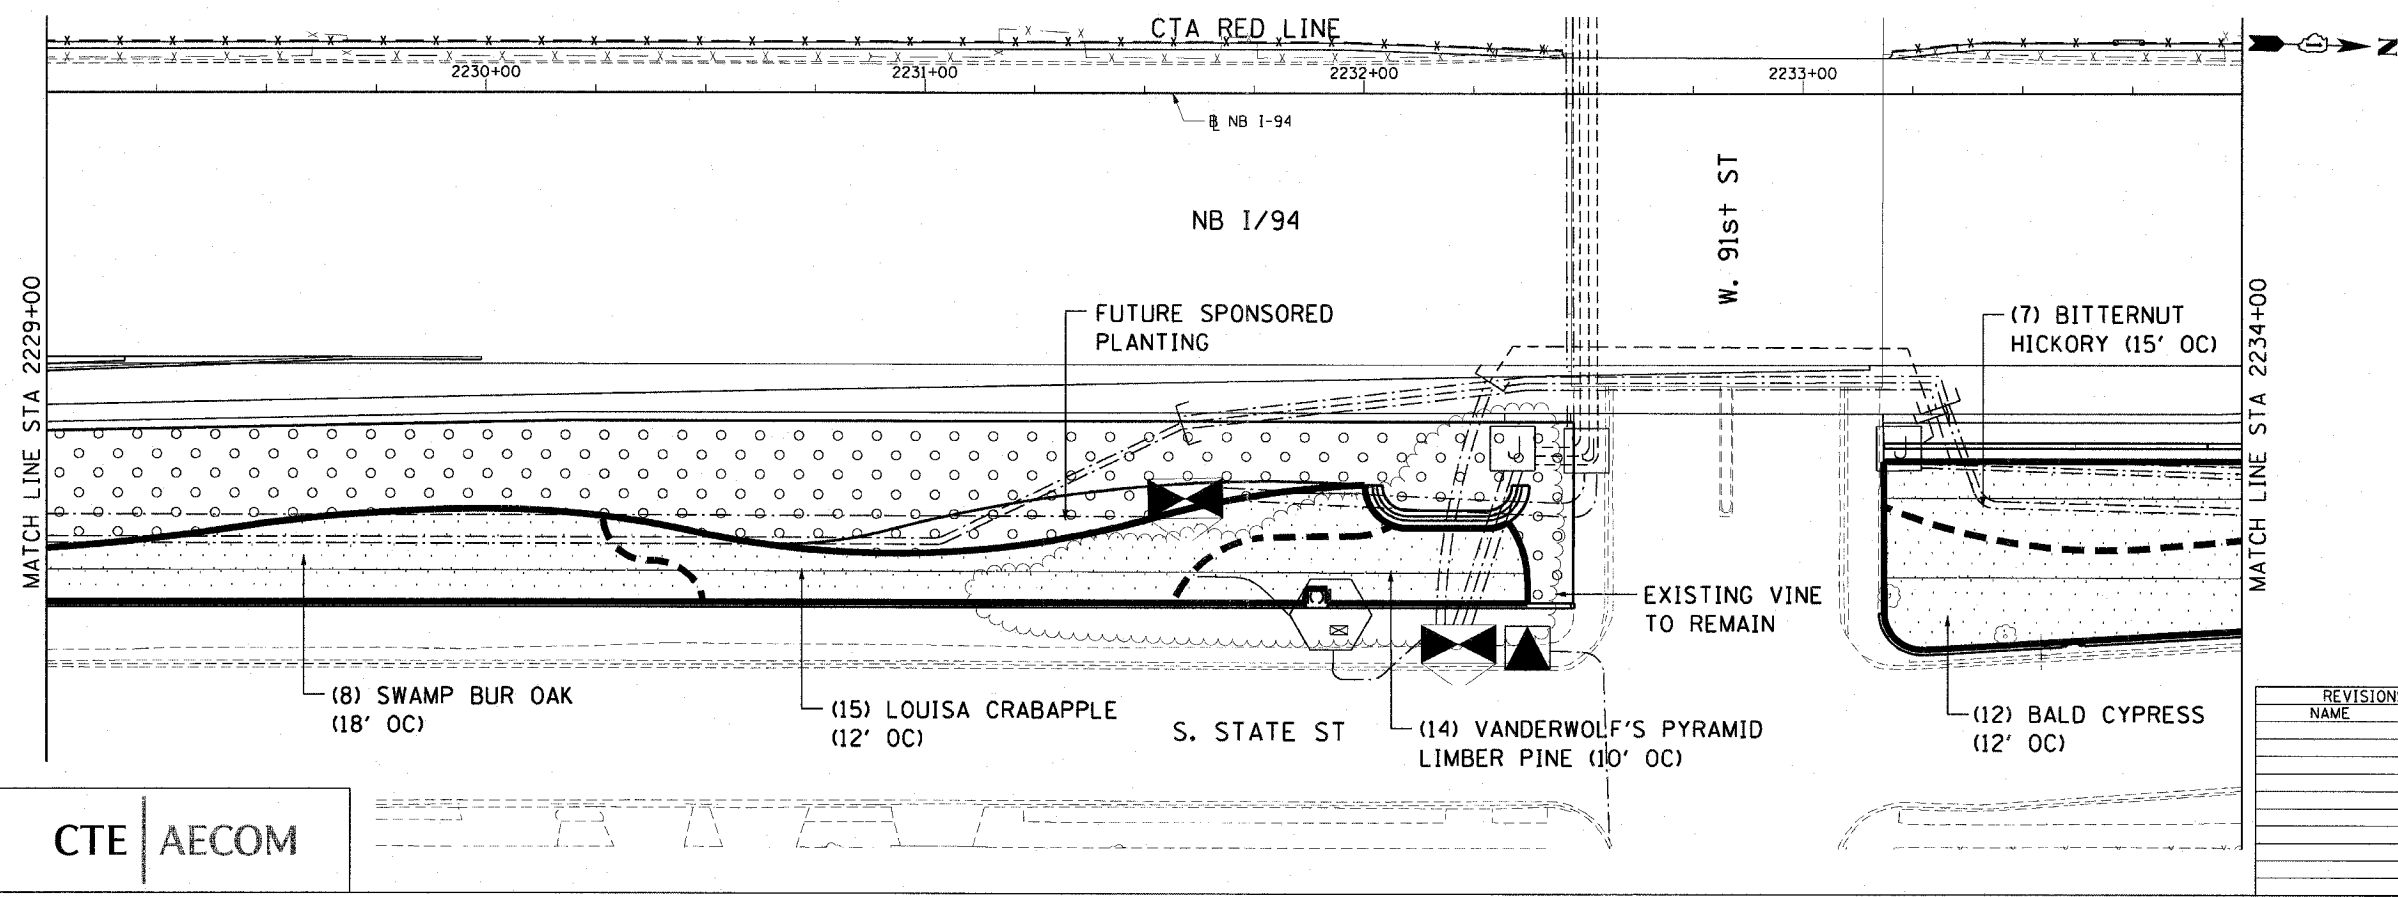



F.A.I. RTE.	SECTION	COUNTY	TOTAL SHEETS	SHEET NO.
90/94	2005-066 LS	COOK	77	34
STA. 2224+00	TO STA. 2234+00			
FED. ROAD DIST. NO. 1		ILLINOIS	FED. AID PROJECT	

60A72

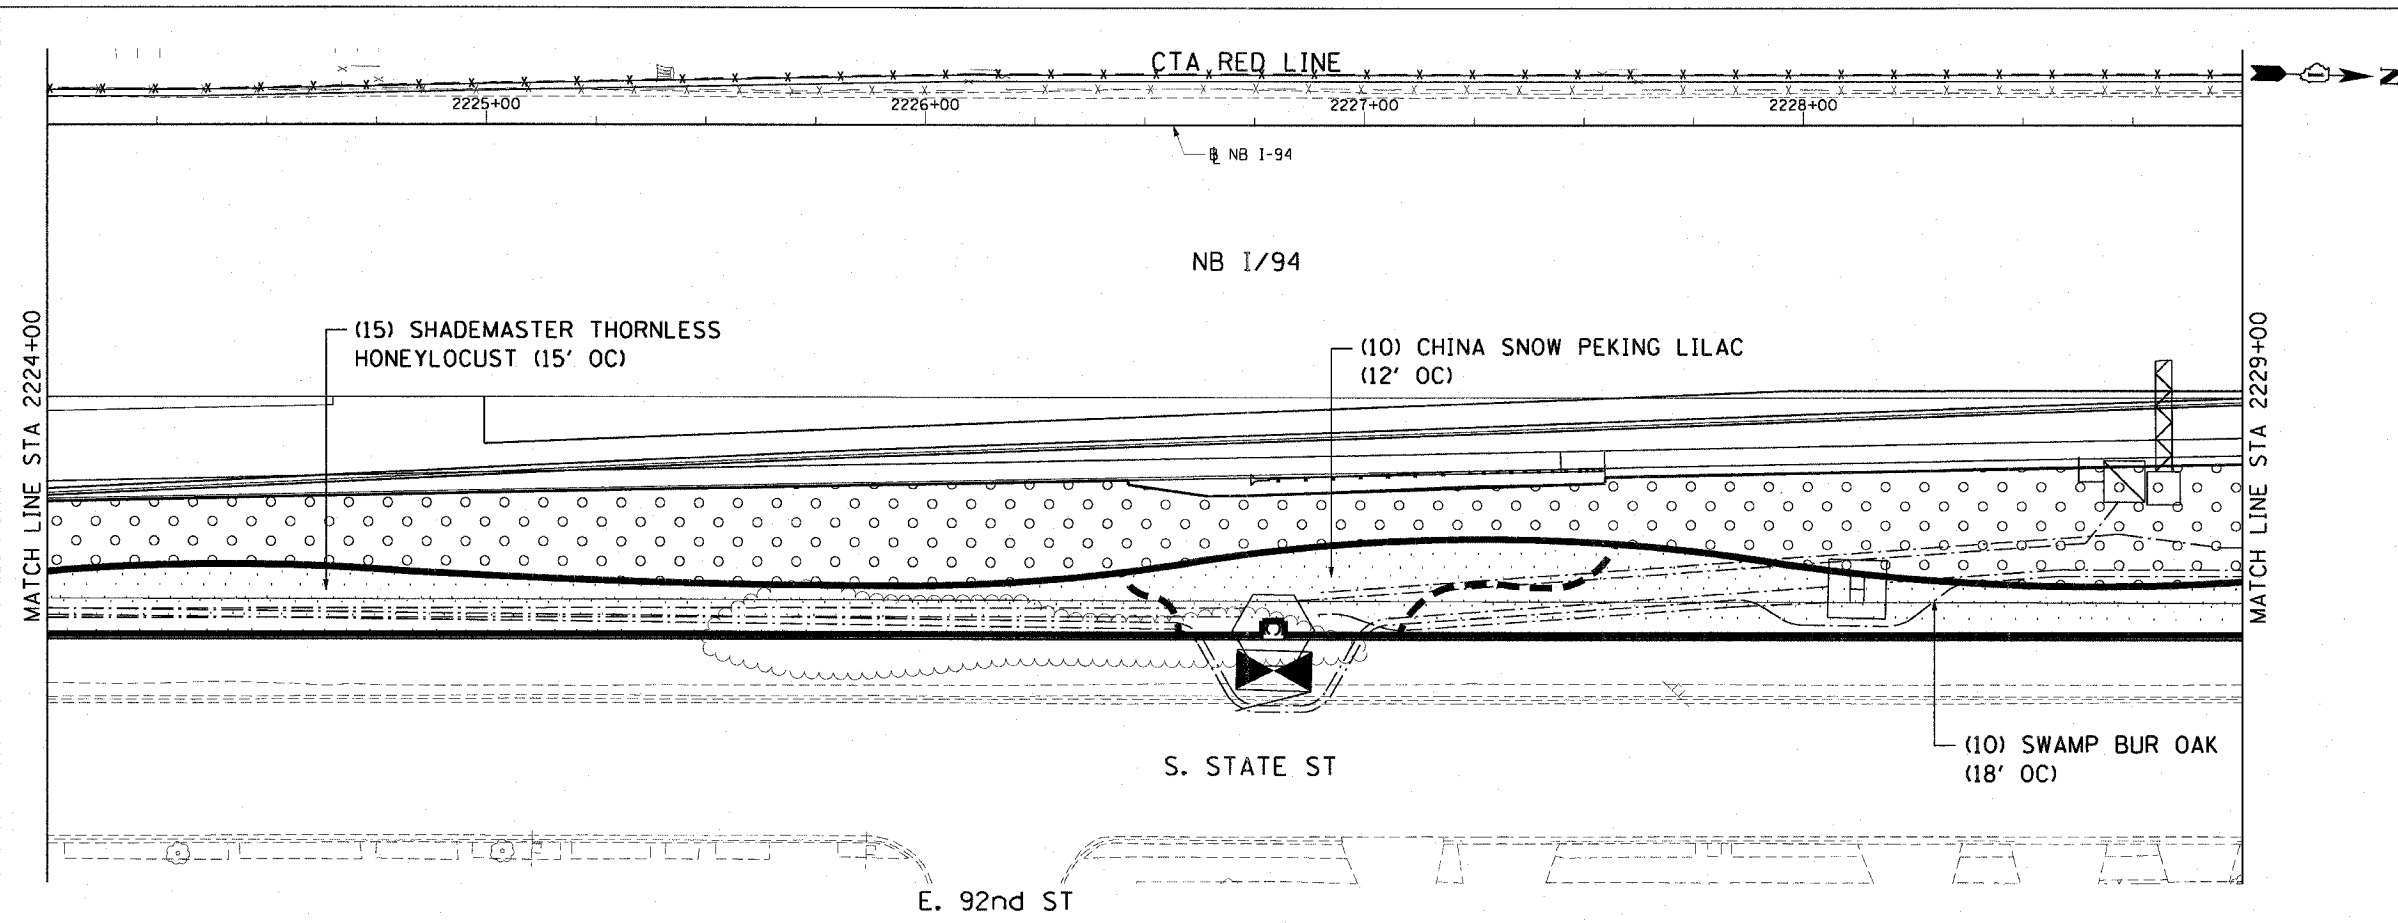

CTE | AECOM

REVISIONS	
NAME	DATE

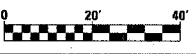

SHT-25 of 67

ILLINOIS DEPARTMENT OF TRANSPORTATION
 F.A.I. 90/94 (DAN RYAN EXPRESSWAY)
 NB ROADSIDE EMBANKMENT LANDSCAPE

**PROPOSED IMPROVEMENT
 I-57 INTERCHANGE TO 31ST STREET**

SCALE: 1"=20'
 DATE: JUNE 2008

DRAWN BY: LAM
 CHECKED BY: JWM

J:\p\0463\0463\0463\roadside_embankment\1722a_rdv\022025_22a.rvt