



F.A.I. RTE.	SECTION	COUNTY	TOTAL SHEETS	SHEET NO.
90/94	2005-066 LS	COOK	77	50
STA. 2384+00		TO STA. 4393+00		
FED. ROAD DIST. NO. 1		ILLINOIS FED. AID PROJECT		
60A72				

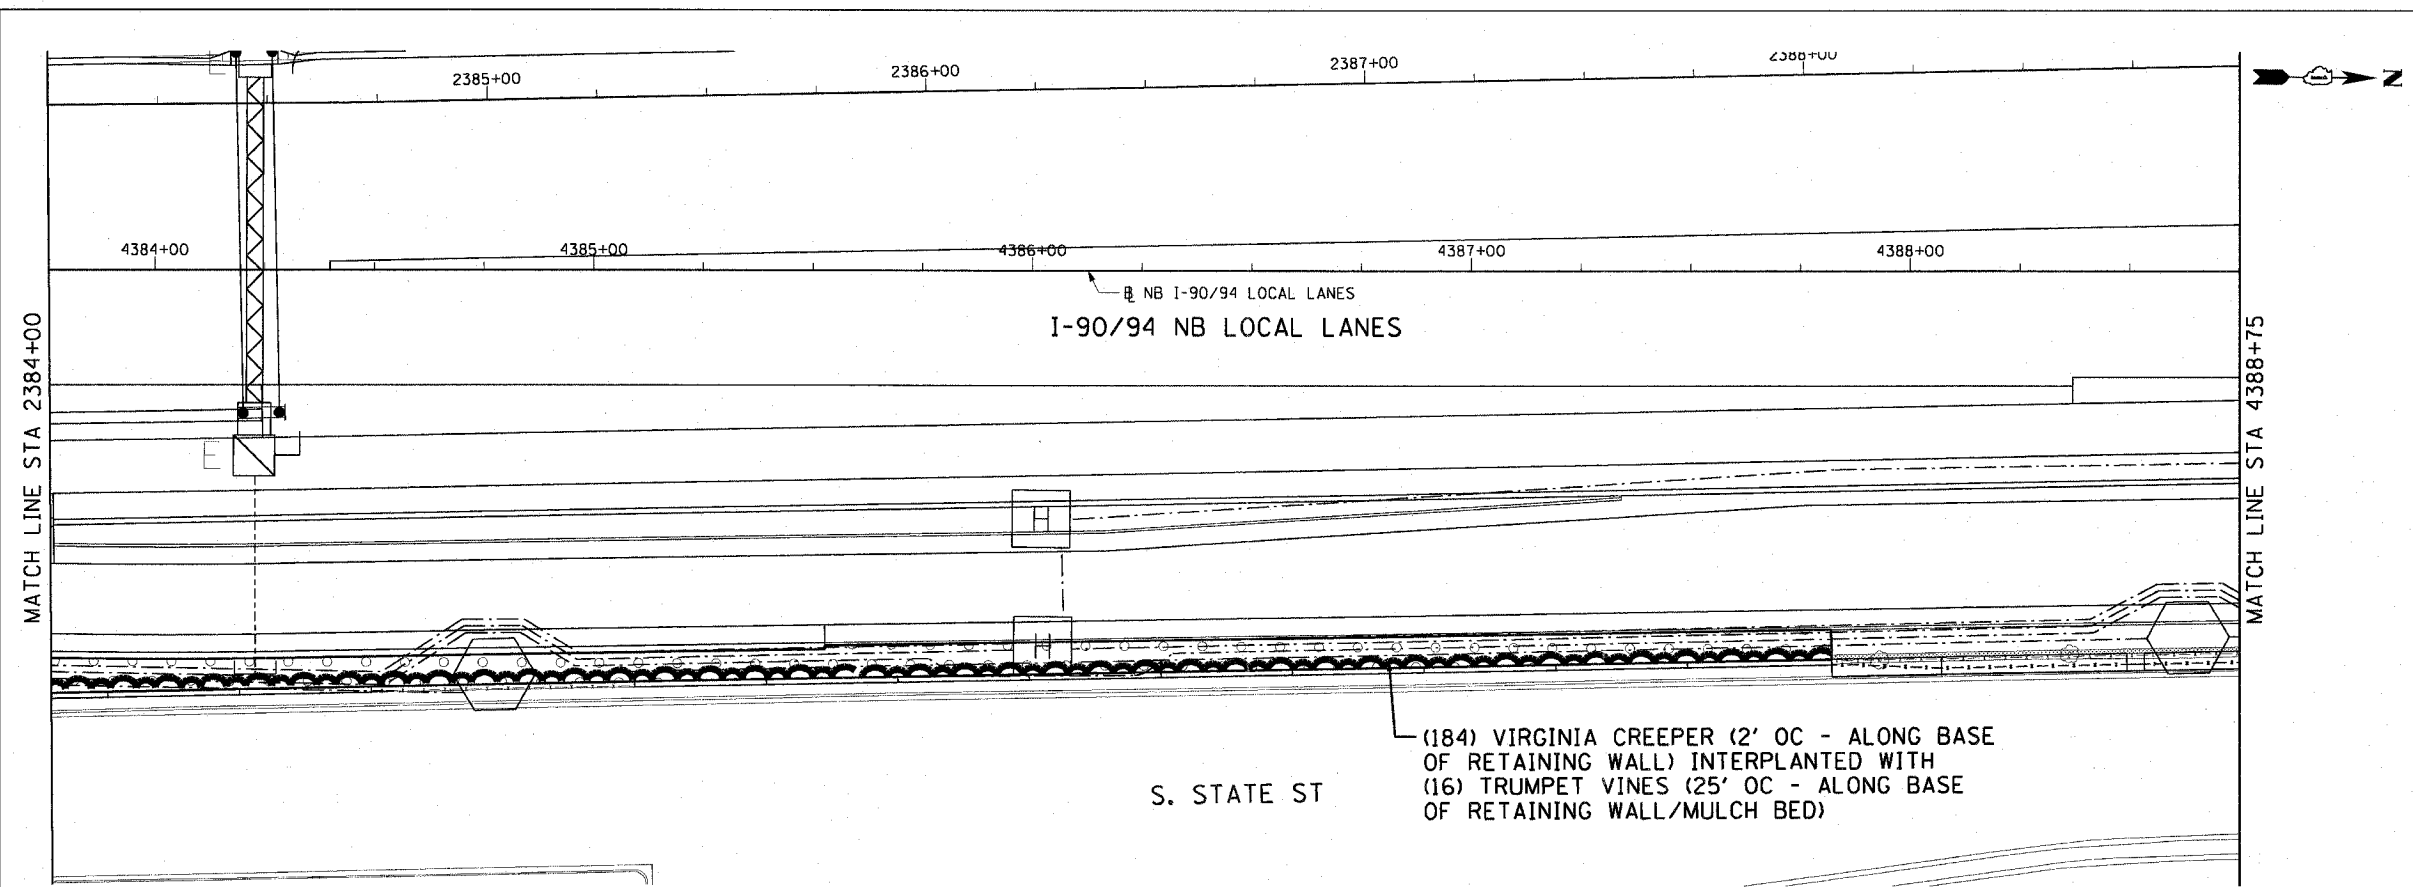


S. STATE ST
 (184) VIRGINIA CREEPER (2' OC - ALONG BASE OF RETAINING WALL) INTERPLANTED WITH (16) TRUMPET VINES (25' OC - ALONG BASE OF RETAINING WALL/MULCH BED)

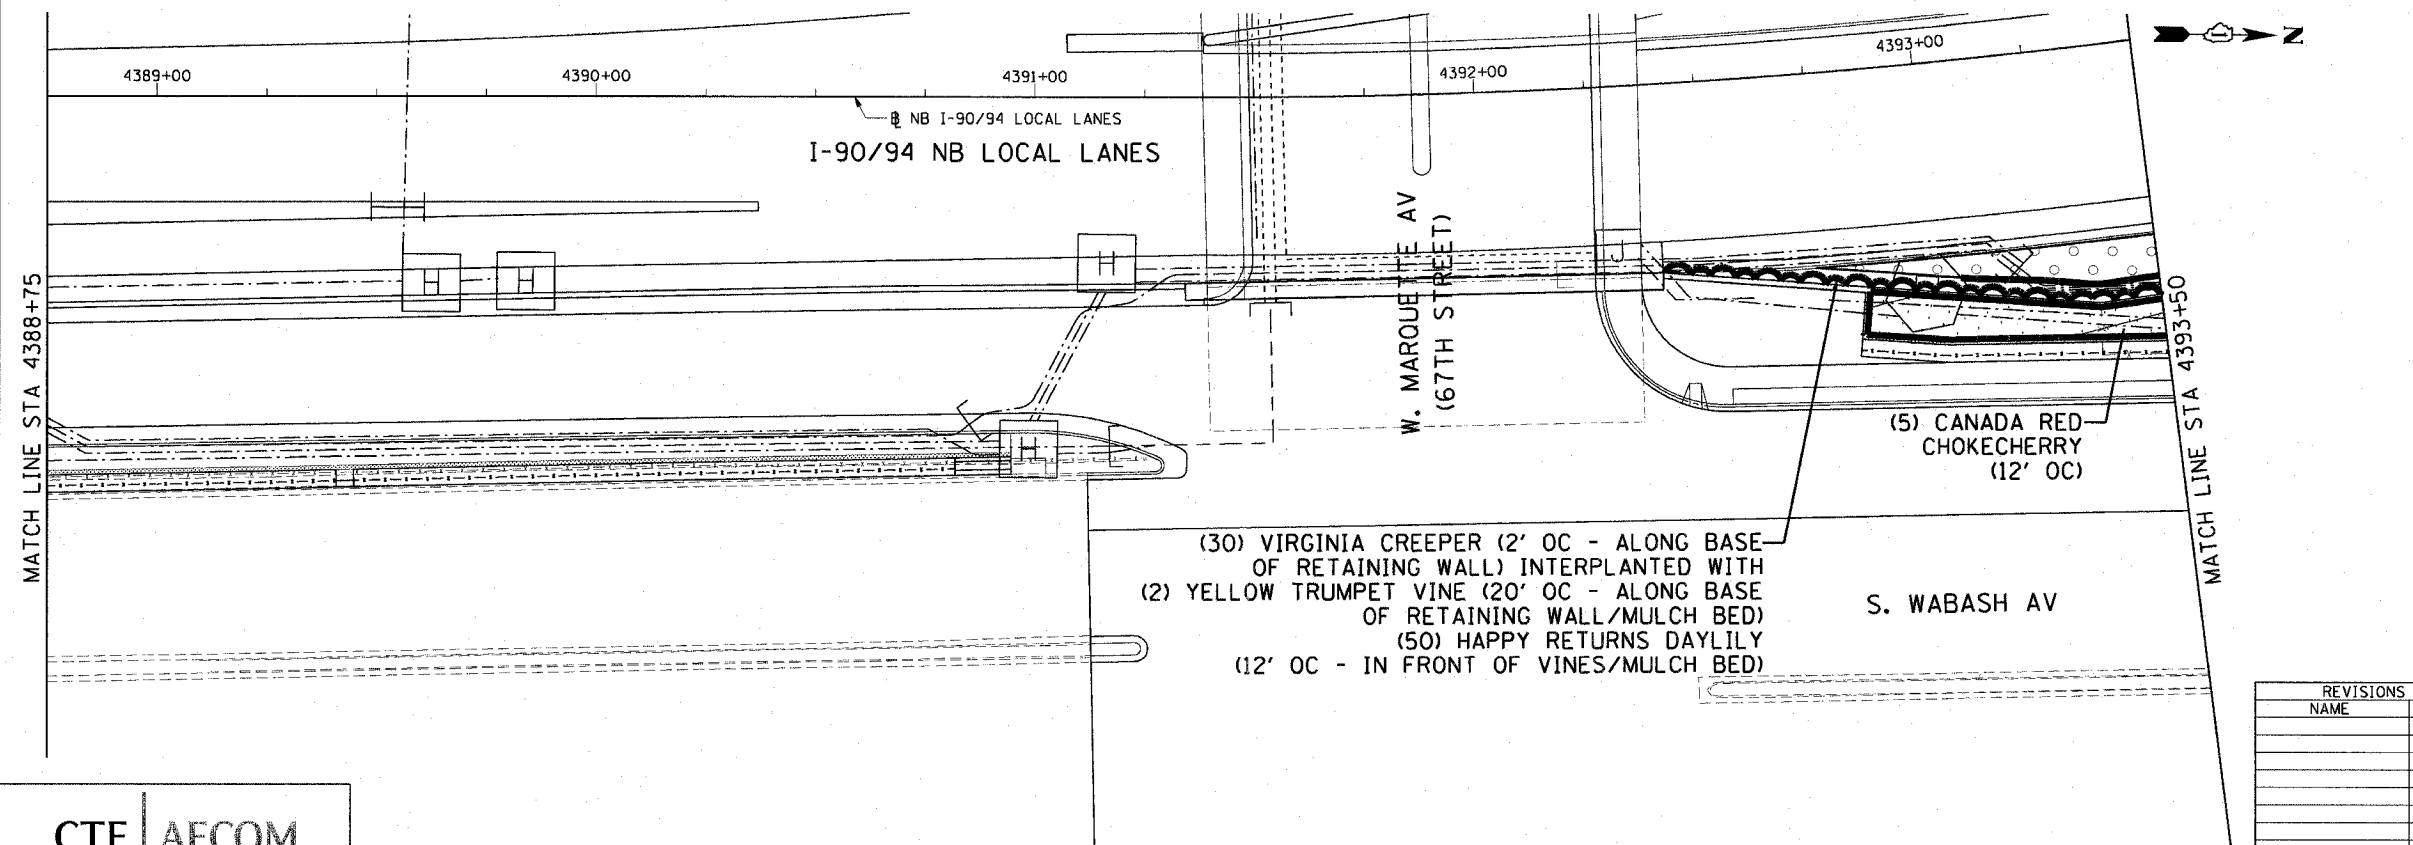

(30) VIRGINIA CREEPER (2' OC - ALONG BASE OF RETAINING WALL) INTERPLANTED WITH (2) YELLOW TRUMPET VINE (20' OC - ALONG BASE OF RETAINING WALL/MULCH BED)
 (50) HAPPY RETURNS DAYLILY (12' OC - IN FRONT OF VINES/MULCH BED)

(5) CANADA RED CHOKECHERRY (12' OC)

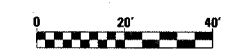

SHT-41 of 67

REVISIONS	
NAME	DATE

ILLINOIS DEPARTMENT OF TRANSPORTATION
 F.A.I. 90/94 (DAN RYAN EXPRESSWAY)
 NB ROADSIDE EMBANKMENT LANDSCAPE
 PROPOSED IMPROVEMENT
 I-57 INTERCHANGE TO 31ST STREET
 SCALE: 1"=20'
 DATE: JUNE 2008
 DRAWN BY: LAM
 CHECKED BY: RMG



P:\A\468\ch\1\0\roadside_embankment\SW\22a_nbv_062208.dwg 6/27/08 PM