


F.A.I. RTE.	SECTION	COUNTY	TOTAL SHEETS	SHEET NO.
90/94	2005-066 LS	COOK	77	54
STA. 4413+00		TO STA. 4423+00		
FED. ROAD DIST. NO. 1	ILLINOIS	FED. AID PROJECT		
60A72				

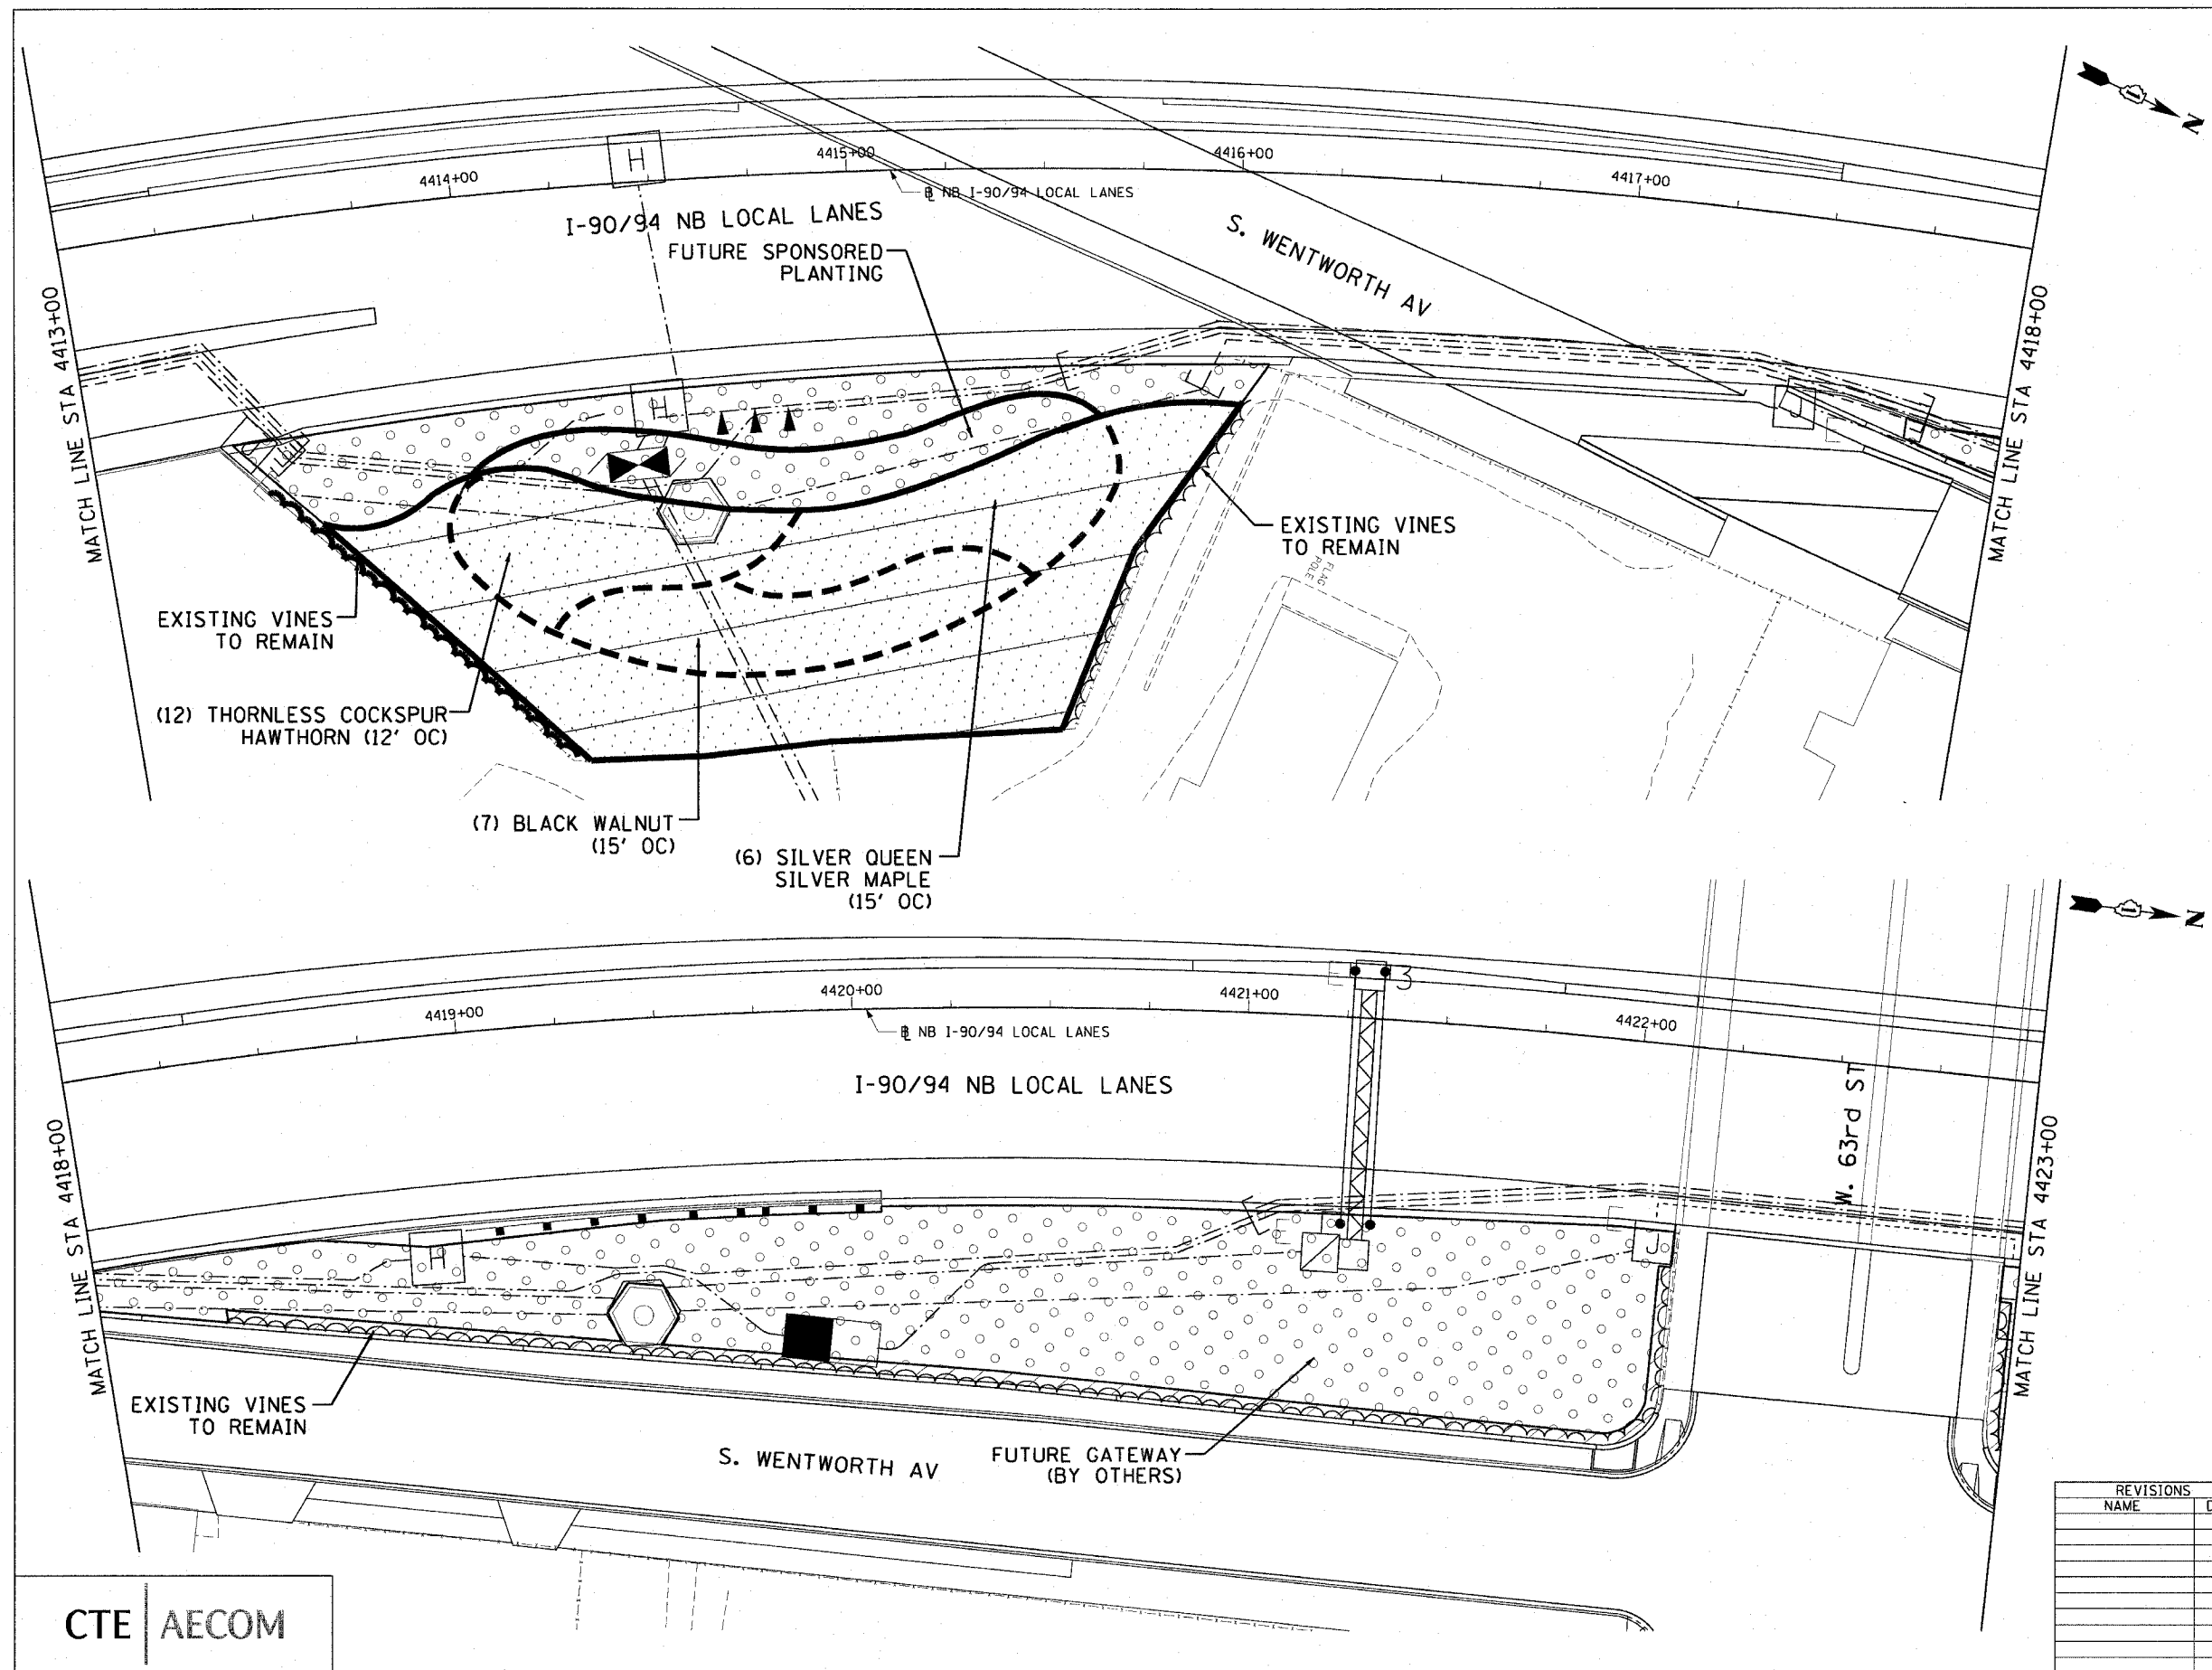

CTE | AECOM

REVISIONS	NAME	DATE

SHT-45 of 67

ILLINOIS DEPARTMENT OF TRANSPORTATION  
 F.A.I. 90/94 (DAN RYAN EXPRESSWAY)  
 NB ROADSIDE EMBANKMENT LANDSCAPE

**PROPOSED IMPROVEMENT**  
 I-57 INTERCHANGE TO 31ST STREET

SCALE: 1"=20'  
 DATE: JUNE 2008

DRAWN BY: LAM  
 CHECKED BY: RMG

P:\A0468\civil\roadside embankment\90A72.dwg 6/19/2008 6:57:25 PM