
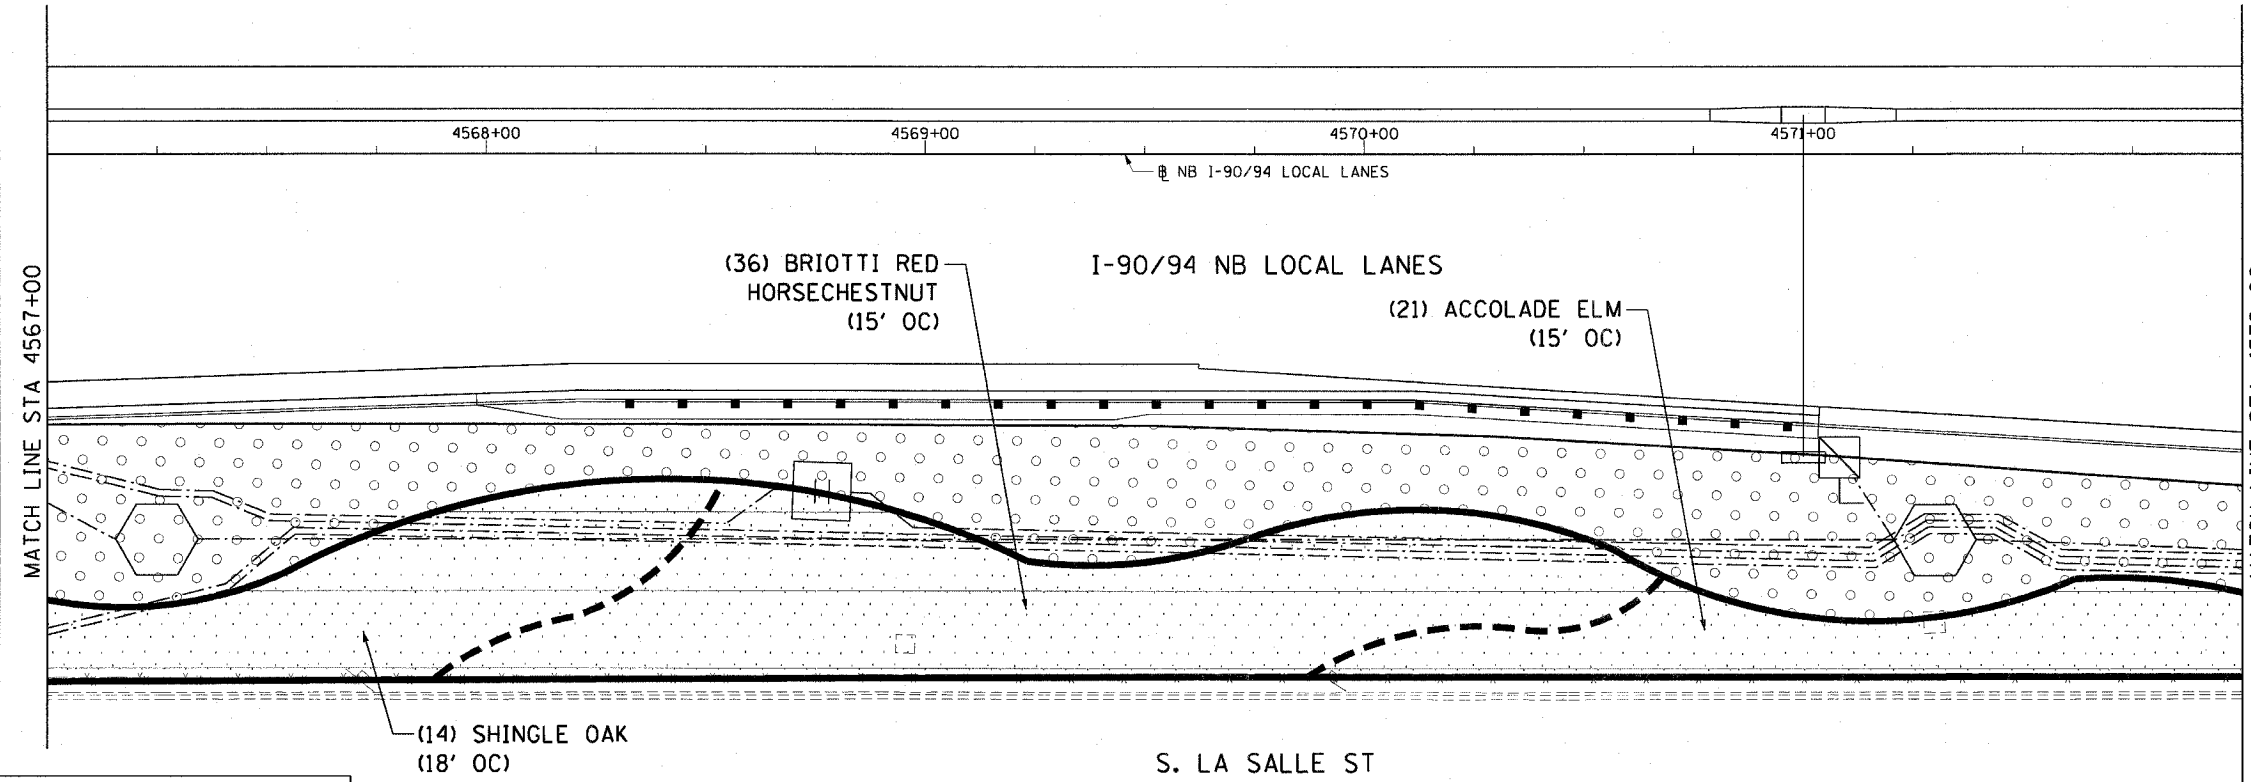


F.A.I. RTE.	SECTION	COUNTY	TOTAL SHEETS	SHEET NO.
90/94	2005-066 LS	COOK	77	69
STA. 4562+00	TO STA. 4572+00			
FED. ROAD DIST. NO. 1	ILLINOIS	FED. AID PROJECT		

60A72

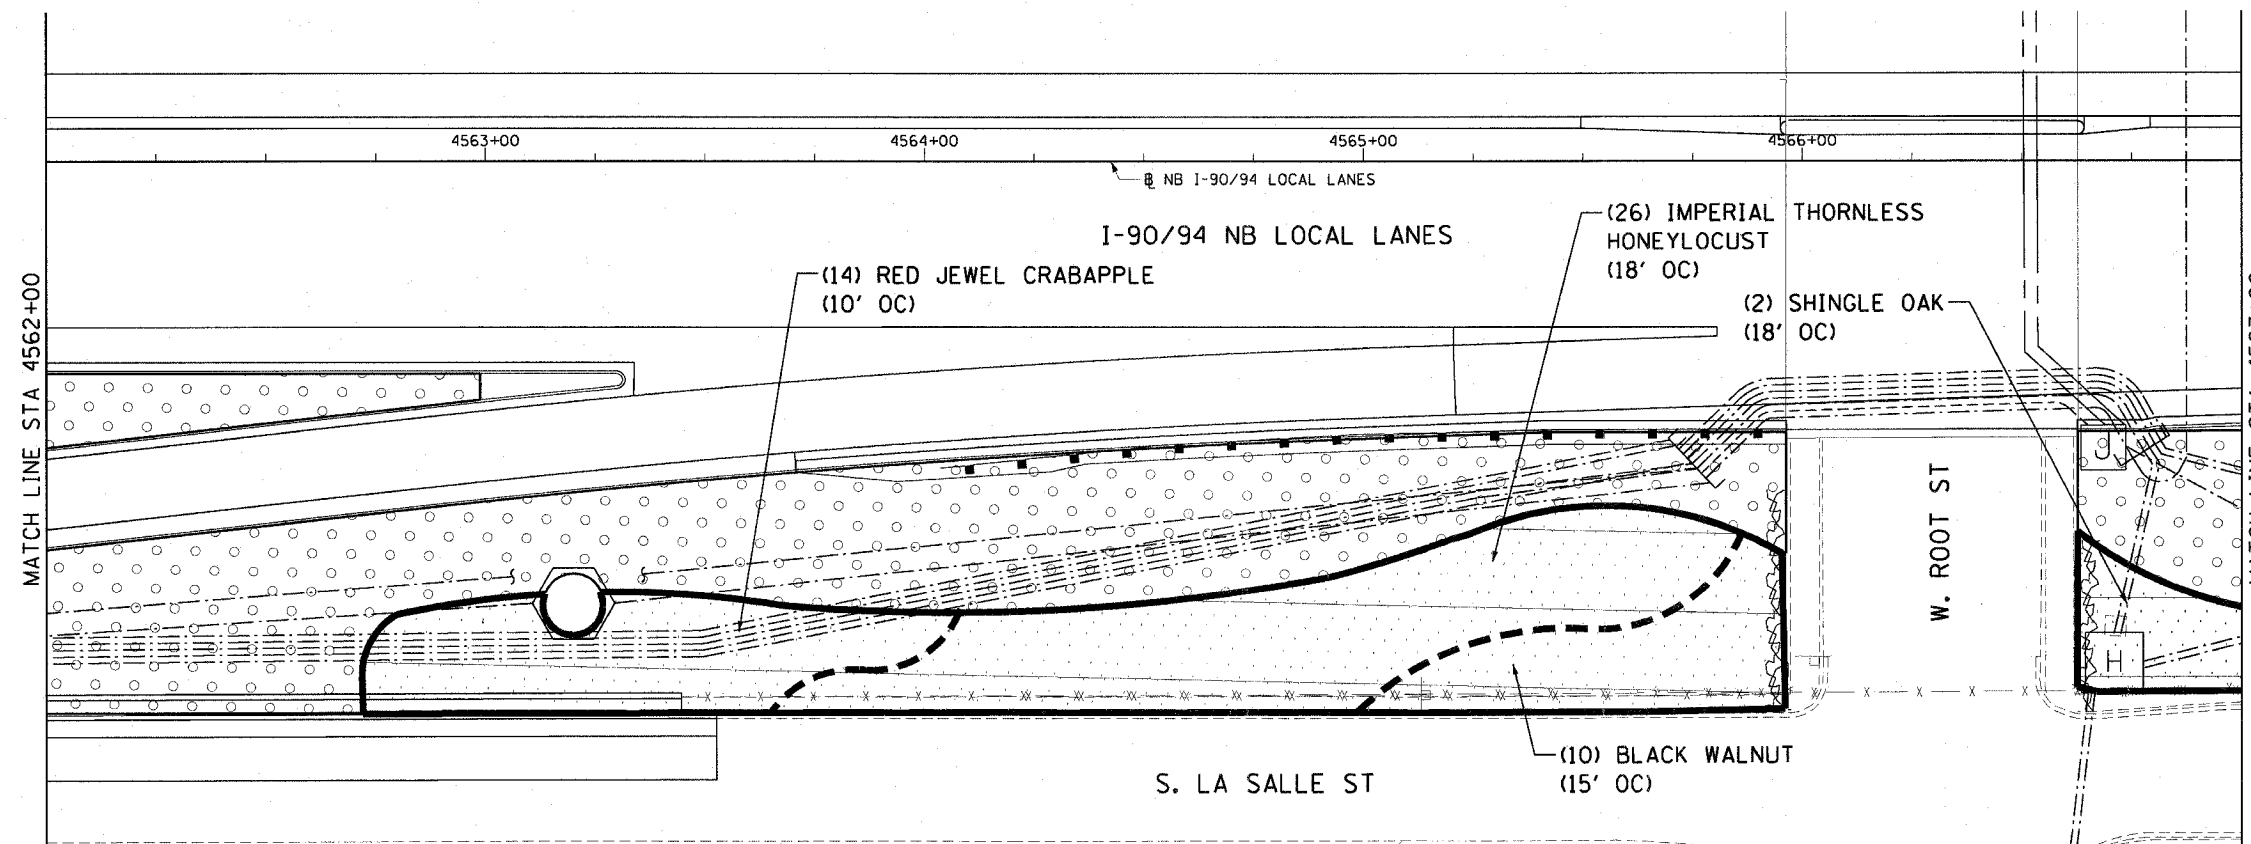

CTE | AECOM

REVISIONS	
NAME	DATE

SHT-60 of 67

ILLINOIS DEPARTMENT OF TRANSPORTATION
F.A.I. 90/94 (DAN RYAN EXPRESSWAY)
NB ROADSIDE EMBANKMENT LANDSCAPE

PROPOSED IMPROVEMENT
I-57 INTERCHANGE TO 31ST STREET

SCALE: 1"=20'
DATE: JUNE 2008

DRAWN BY: LAM
CHECKED BY: RMG

I:\p\40468\civil\30-roadside\embankment\sta7207_rdv\622060_20a.dwg 6:58:04 PM 3/19/2008